


CONSULTING ENGINEERING & SURVEYING
HIGH DESERT ENGINEERING
640 IDAHO STREET
ELKO, NEVADA 89601
(775) 738-4053

W203008

STATE OF NEVADA }
COUNTY OF ELKO } SS.

I, ROBERT E. MORLEY, BEING FIRST DULY SWORN, DEPOSE AND SAY THAT THIS MAP, CONSISTING OF 1 SHEET, NUMBERED FROM 1 TO 1, INCLUSIVE, HAS BEEN CORRECTLY DRAWN TO THE DESIGNATED SCALE FROM FIELD NOTES OF A SURVEY MADE BY ME, OR UNDER MY SUPERVISION AND DIRECTION, BETWEEN THE 11TH DAY OF MARCH, 2003, AND THE 12TH DAY OF MARCH, 2003; THAT IT TRULY AND CORRECTLY REPRESENTS THE PROPOSED LOCATION AND EXTENT OF THE WORKS USED TO DIVERT WATER FROM UNDERGROUND, IN EUREKA COUNTY, NEVADA, BY JULIAN TOMERA RANCHES, INC., STONEHOUSE DIVISION, FOR IRRIGATION PURPOSES; THAT THE PROPOSED POINT OF DIVERSION, THE APPROXIMATE LOCATION AND SIZE OF THE DIVERTING CHANNEL OR OTHER CONDUIT, ALL RESERVOIRS OR BASINS, THE LOCATION AND NAMES OF ALL OTHER WORKS WHICH WILL CROSS OR CONNECT WITH THE PROPOSED WORKS, AND THE BOUNDARY OF ALL LANDS, SHOWING BY 40-ACRE SUBDIVISIONS THE AREAS PROPOSED TO BE SERVED, ARE FULLY AND CORRECTLY DESIGNATED THEREON.

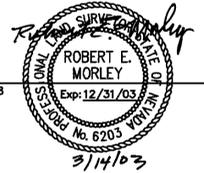

STATE WATER RIGHT SURVEYOR NO. 668




SUBSCRIBED AND SWORN TO BEFORE ME
THIS 14th DAY OF MARCH, 2003.



FLOYD M. FISK
NOTARY PUBLIC IN AND FOR ELKO COUNTY, NEVADA.
MY COMMISSION EXPIRES: 2/26/06

- LEGEND**
- ▽ = FOUND SECTION CORNER AS NOTED
 - = PROPOSED PLACE OF USE
 - - - = EXISTING PLACE OF USE

BASIS OF BEARINGS: G.P.S. WITH THE ACCURACY OF 1CM +/-2PPM HORIZONTAL.

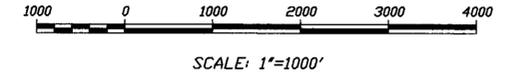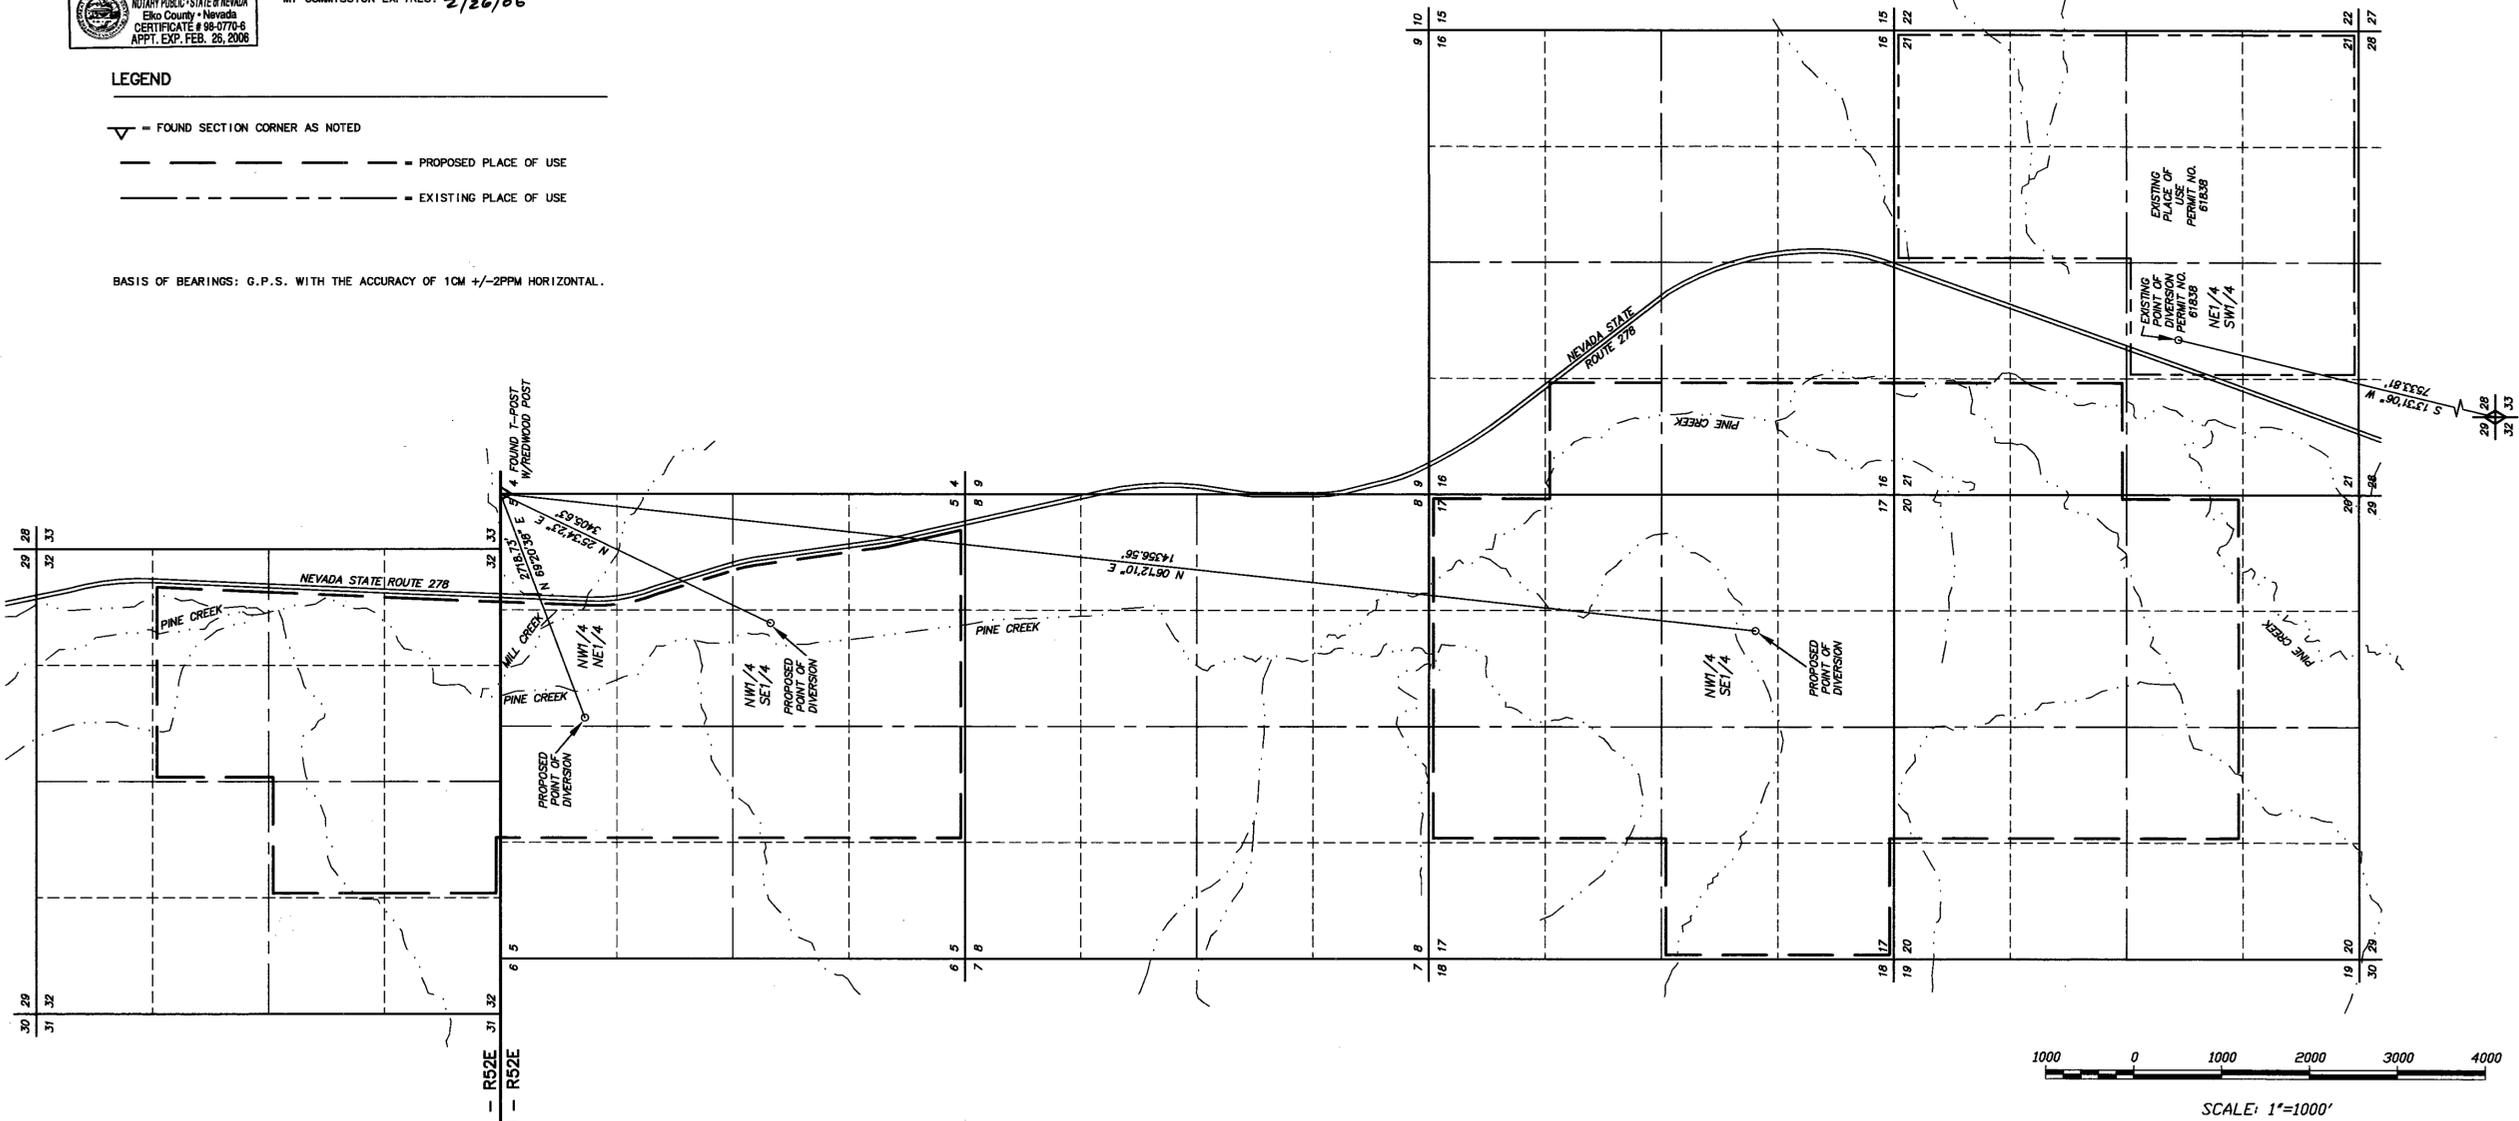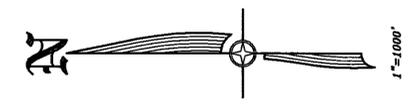

STATE ENGINEERS USE
69747, 69748 (S)
69749 & 69750-T
FILED
MAR 19 2003
STATE ENGINEER'S OFFICE

MAP TO ACCOMPANY APPLICATION TO APPROPRIATE WATER AND APPLICATION TO CHANGE THE POINT OF DIVERSION AND PLACE OF USE UNDER PERMIT NO. 61838 FOR IRRIGATION USE BY JULIAN TOMERA RANCHES, INC., STONEHOUSE DIVISION FROM UNDERGROUND IN EUREKA COUNTY, NEVADA