


TRUCKEE RIVER CLAIMS 111, 112, 113, 114 and 194 PORTIONS OF SECTIONS 16 & 17, T.19N., R.19E., M.D.M., WASHOE COUNTY, NEVADA

STATE OF NEVADA } 55
COUNTY OF WASHOE

I, Michael D. Buschelmann, being first duly sworn, depose and say that this map consisting of one sheet, has been correctly drawn to the designated scale from information on file in the Official Records of Washoe County, Nevada, maps prepared by the Washoe County Assessor, and information reproduced electronically from the maps of the Truckee River Adjudication Suit - United States of America vs. Orr Water Ditch Company, et. al., that it truly and correctly represents the extent and location of the Place of Use of water heretofore appropriated under portions of Truckee River Claims 111, 113, 114, and 194 by BESSO FAMILY TRUST AGREEMENT, GRANITE CONSTRUCTION INCORPORATED and WASHOE COUNTY, a political subdivision of the State of Nevada, for municipal and domestic purposes within Washoe County, Nevada.

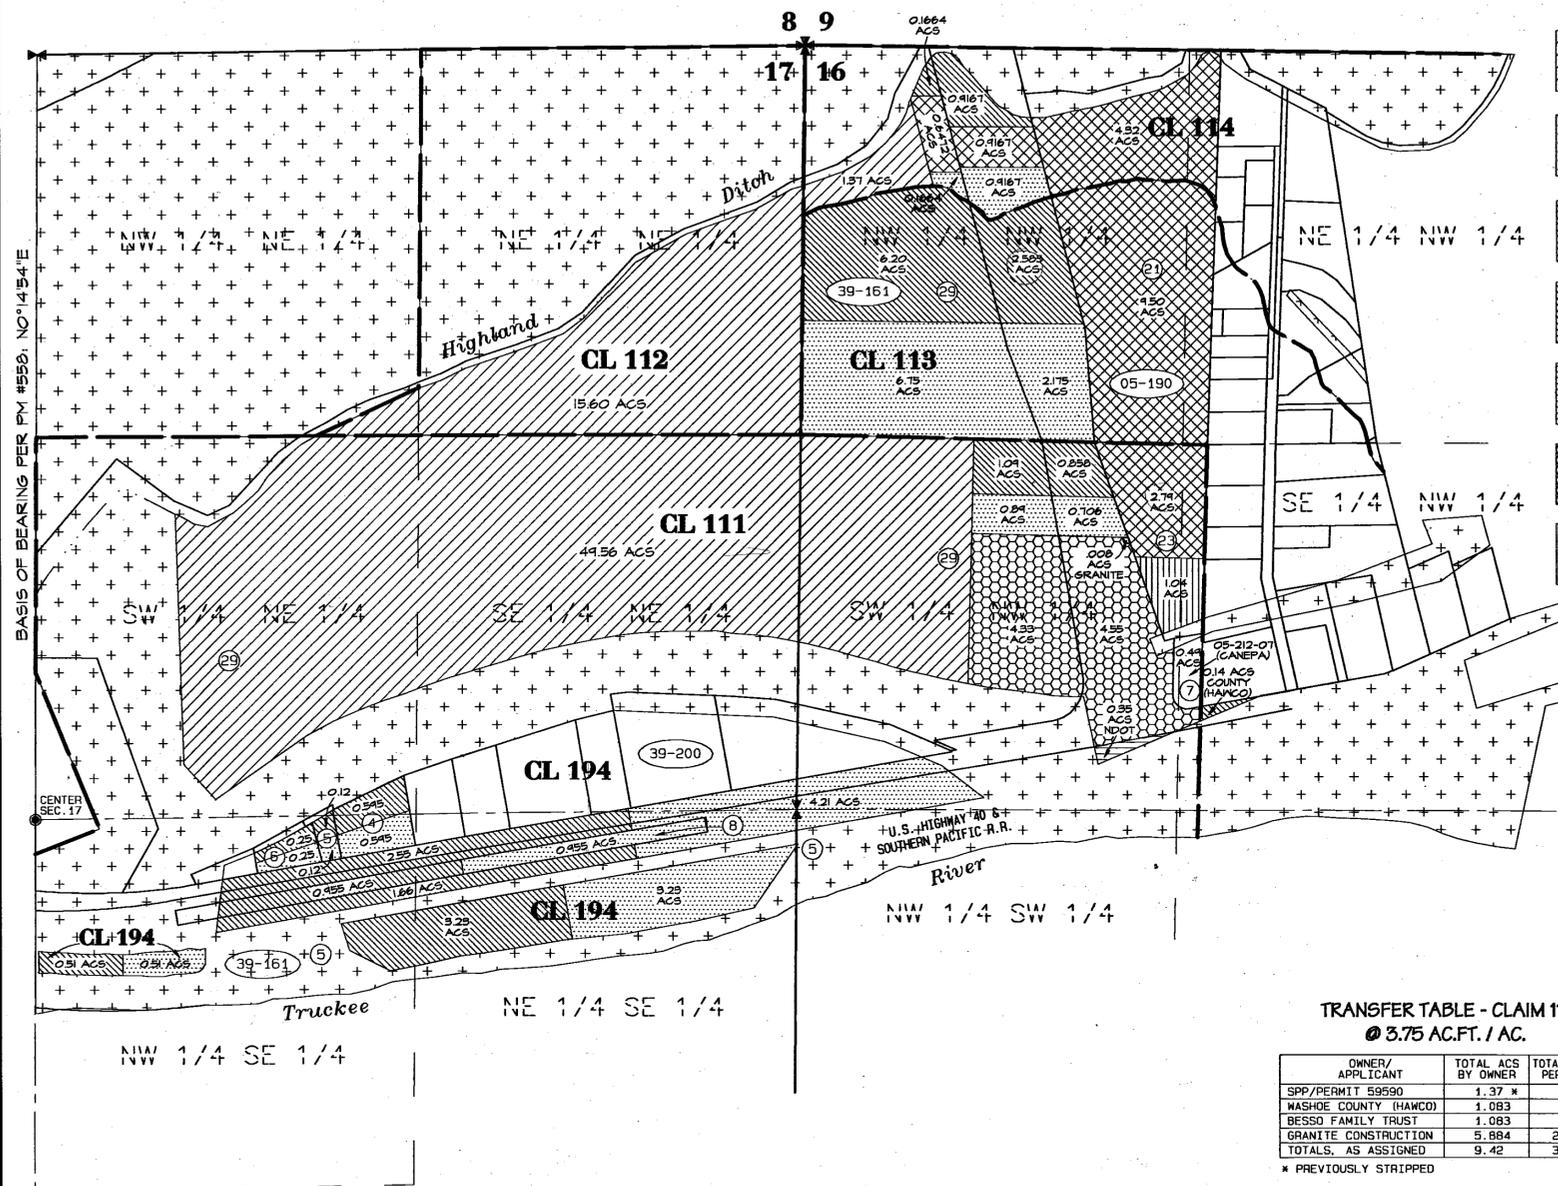


- PORTIONS OF CLAIMS CHANGED UNDER APPLICATION 59590 BY S.P.P. CO.
- PORTIONS OF CLAIMS CHANGED UNDER APPLICATIONS 69777 & 70085 BY BESSO FAMILY TRUST
- PORTIONS OF CLAIMS CHANGED UNDER APPLICATION 70088 BY GRANITE CONSTRUCTION
- PORTIONS OF CLAIMS CHANGED UNDER APPLICATIONS 70086 & 70087 BY WASHOE COUNTY (FROM HAMCO)
- PORTIONS OF CLAIMS PREVIOUSLY DEEDED TO S.P.P. CO. FROM N.D.O.T.
- PORTION OF CLAIM 111 ASSIGNED TO LYLE F. CAMPBELL
- PORTION OF CLAIM 111 ASSIGNED TO WASHOE COUNTY

Michael D. Buschelmann
Michael D. Buschelmann
State Water-Right Surveyor No. 792



Subscribed and sworn to before me on this 5th day of JUNE, 2003.

David C. Crook
Notary Public

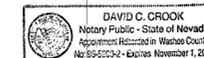

REFERENCES

- Parcel Map No. 558, Official Records of Washoe County, Nevada.
- Parcel Map No. 574, Official Records of Washoe County, Nevada.
- Parcel Map No. 822, Official Records of Washoe County, Nevada.
- Washoe County Assessor's Book 39, Pages 16 & 20 and Book 5, Page 19.
- Final Decree Orr Water Ditch Co. vs. United States of America, Sheet 4 and related maps.
- Map TR-011, filed in the office of the Nevada State Engineer.

POINT OF DIVERSION AFTER TRANSFER

Existing Truckee Meadows Water Authority points of diversion as described in Application No. 69626, as shown on the supporting map accompanying said application on file with the State Engineer's Office.

PLACE OF USE AFTER TRANSFER

All that certain area designated in Application No. 69626 and shown on the map supporting said application on file in the State Engineer's Office, Division of Water Resources, State of Nevada.

NOTE

Existing Point of Diversion for Claims 111, 112, 113 & 114 is Highland Ditch; Existing Point of Diversion for Claim 194 is Irwin-Mayberry Ditch, per Decree, Orr Water Ditch Company vs. United States of America, Sheet No. 4.

TRANSFER TABLE - CLAIM 114
@ 3.75 AC.FT. / AC.

OWNER/APPLICANT	TOTAL ACS BY OWNER	TOTAL AC. FT. PER DEEDS
SPP/PERMIT 59590	1.37 *	5.14 *
WASHOE COUNTY (HAMCO)	1.083	4.061
BESSO FAMILY TRUST	1.083	4.061
GRANITE CONSTRUCTION	5.884	22.065
TOTALS, AS ASSIGNED	9.42	35.327

* PREVIOUSLY STRIPPED

TRANSFER TABLE - CLAIM 111
@ 3.75 AC.FT. / AC.

OWNER/APPLICANT	TOTAL ACS BY OWNER	TOTAL AC. FT. PER DEEDS
SPP/PERMIT 59590	49.56 *	185.86 *
NEVADA D.O.T./SPP	0.35	1.32
WASHOE COUNTY	1.04	3.89
LYLE F. CAMPBELL	8.88	33.30
LOUIS & EVA CANEPA	0.49	1.838
WASHOE COUNTY (HAMCO)	1.948	7.305
BESSO FAMILY TRUST	1.596	5.985
GRANITE CONSTRUCTION	2.801	10.503
TOTALS, AS ASSIGNED	66.665	250.001

* PREVIOUSLY STRIPPED

TRANSFER TABLE - CLAIM 113
@ 3.75 AC.FT. / AC.

OWNER/APPLICANT	TOTAL ACS BY OWNER	TOTAL AC. FT. PER DEEDS
WASHOE COUNTY (HAMCO)	8.925	33.469
BESSO FAMILY TRUST	8.925	33.469
GRANITE CONSTRUCTION	9.50	35.625
TOTALS, AS ASSIGNED	27.35	102.563

TRANSFER TABLE - CLAIM 194
@ 4.00 AC.FT. / AC.


OWNER/APPLICANT	TOTAL ACS BY OWNER	TOTAL AC. FT. PER DEEDS
WASHOE COUNTY (HAMCO)	9.87	39.64 **
BESSO FAMILY TRUST	9.87	39.64 **
TOTALS, AS ASSIGNED	19.74	79.28 **

** TOTAL ACRE FEET ASSIGNED PER STATE ENGINEER

LEGEND:

- SECTION LINE
- 1/16TH SECTION LINE
- CENTERLINE OF SECTION
- DITCH OR RIVER (PER DECREE MAP)
- PARCEL LINE - WASHOE COUNTY ASSESSOR
- CLAIM BOUNDARY (PER DECREE)
- ORR WATER DITCH COMPANY DECREE CLAIM #
- 39-161 WASHOE COUNTY ASSESSOR'S BOOK & BLOCK NO.
- 23 WASHOE COUNTY ASSESSOR'S PARCEL NO.
- SECTION CORNER
- QUARTER SECTION CORNER
- DRY AREA

CL 111

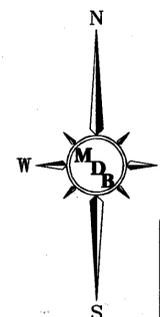

BASIS OF BEARINGS

The bearings for this map are based on 2nd Parcel Map for Sierra Pacific Flower Company, PM No. 558, File No. 523415, Official Records of Washoe County, Nevada.

Electronically reproduced data from Orr Water Ditch Company Decree maps, was rotated to fit record information.

GRAPHIC SCALE 1"=300'



Michael D. Buschelmann Consulting, Inc.
Post Office Box 51371
Sparks, Nevada 89435
(775) 355-9628 Office 355-9629 FAX

MAP TO ACCOMPANY APPLICATION TO CHANGE THE POINT OF DIVERSION, PLACE AND MANNER OF USE OF PORTIONS OF WATER UNDER THE FINAL DECREE UNITED STATES OF AMERICA VS. ORR WATER DITCH COMPANY CLAIMS 111, 113, 114 AND 194 FOR MUNICIPAL AND DOMESTIC PURPOSES BY

**BESSO FAMILY TRUST AGREEMENT,
GRANITE CONSTRUCTION INCORPORATED and
WASHOE COUNTY, a political subdivision of the State of Nevada**

FROM
THE WATERS OF THE TRUCKEE RIVER WITHIN
WASHOE COUNTY, NEVADA

STATE ENGINEER'S USE

69777
70085
70086
70087
70088

FILED
JUN 6 2003
STATE ENGINEER'S OFFICE