

STATE OF NEVADA }
 COUNTY OF WASHOE } SS.

I, JOHN C. NELSON, BEING FIRST DULY SWORN, DEPOSE AND SAY THAT THIS MAP, CONSISTING OF ONE (1) SHEET, HAS BEEN CORRECTLY DRAWN TO THE DESIGNATED SCALE BASED ON A SURVEY CONDUCTED UNDER MY SUPERVISION ON JUNE 10TH THROUGH JUNE 12TH, 2003 THAT IT TRULY AND CORRECTLY REPRESENTS THE PROPOSED LOCATION AND EXTENT OF THE WORKS USED TO DIVERT WATER FROM AN UNDERGROUND SOURCE, IN WASHOE COUNTY, NEVADA, BY WASHOE COUNTY, A POLITICAL SUBDIVISION OF THE STATE OF NEVADA.


John C. Nelson 7/12/03
 JOHN C. NELSON, P.E.
 STATE WATER RIGHT SURVEYOR
 NO. 553




License Expires 12/31/03

SUBSCRIBED AND SWORN TO BEFORE
 ME THIS 17th DAY OF July, 2003

Susan Rock
 NOTARY PUBLIC IN AND FOR WASHOE
 COUNTY, NEVADA
 MY COMMISSION EXPIRES 9/6/04

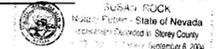

BASIS OF BEARING:
 THE SOUTH LINE OF THE SOUTHWEST QUARTER OF SECTION 24, T. 18 N., R. 19 E., M.D.B. & M. (I.E.: N.89°56'25"W.)

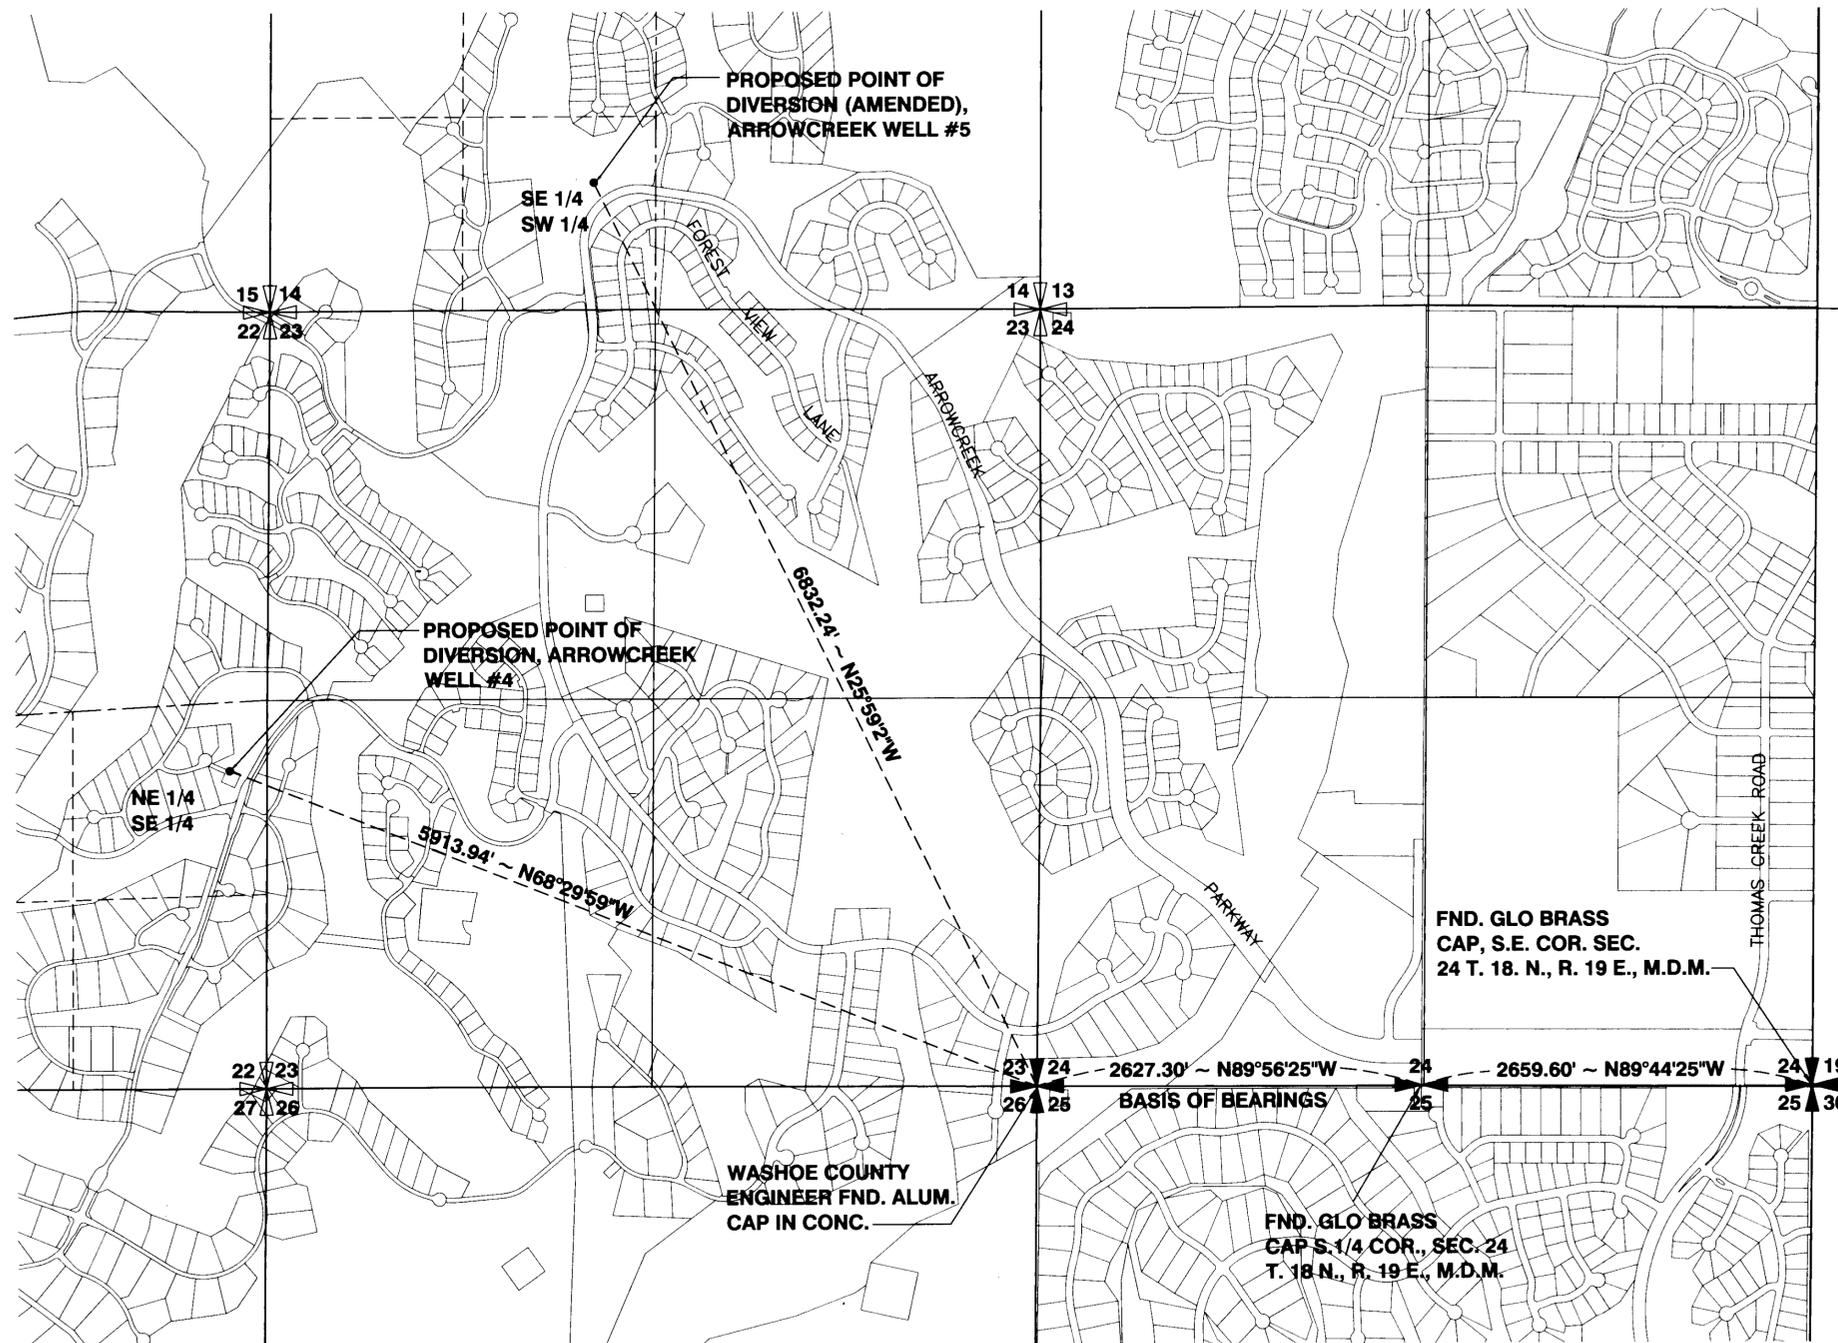

PROPOSED POINTS OF DIVERSION
 SECTIONS 14 AND 22, T.18N., R.19E., M.D.B. & M.

LEGEND:

- FOUND SECTION CORNER
- FOUND 1/4 CORNER
- SECTION CORNER
- 1/4 CORNER



0 600 1200 1800 2400
 SCALE: 1" = 600'
 (SCALE IN FEET)

STATE ENGINEER'S USE

FILED
 JUL 29 2003
 STATE ENGINEER'S OFFICE

69797 70159
 70160 & 70161
 RECEIVED
 23 JUL 29 AM 10:01

MAP
 TO ACCOMPANY APPLICATIONS TO CHANGE THE POINT OF
 DIVERSION OF WATER HERETOFORE APPROPRIATED UNDER
 PERMIT NUMBERS 57159, 64837, 64838, AND 66530 FOR
 MUNICIPAL PURPOSES BY WASHOE COUNTY, A POLITICAL
 SUBDIVISION OF THE STATE OF NEVADA FROM AN
 UNDERGROUND SOURCE IN
 WASHOE COUNTY, NEVADA.

