





I, George G. Lindesmith, being first duly sworn, depose and say that this map consisting of one sheet, has been correctly drawn to the designated scale from notes of a survey conducted under my supervision, on March 27, 2003. It is based on the record information listed, and that it correctly represents the proposed location and extent of works to divert water from an underground source within Washoe County, Nevada, by The Boeing Company, for Environmental purposes.



George G. Lindesmith
State Water-Right Surveyor No. 704

Subscribed and sworn to before me on this 31st day of MARCH, 2003.

David C. Crook
David C. Crook
Notary Public

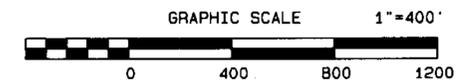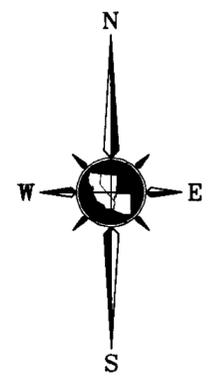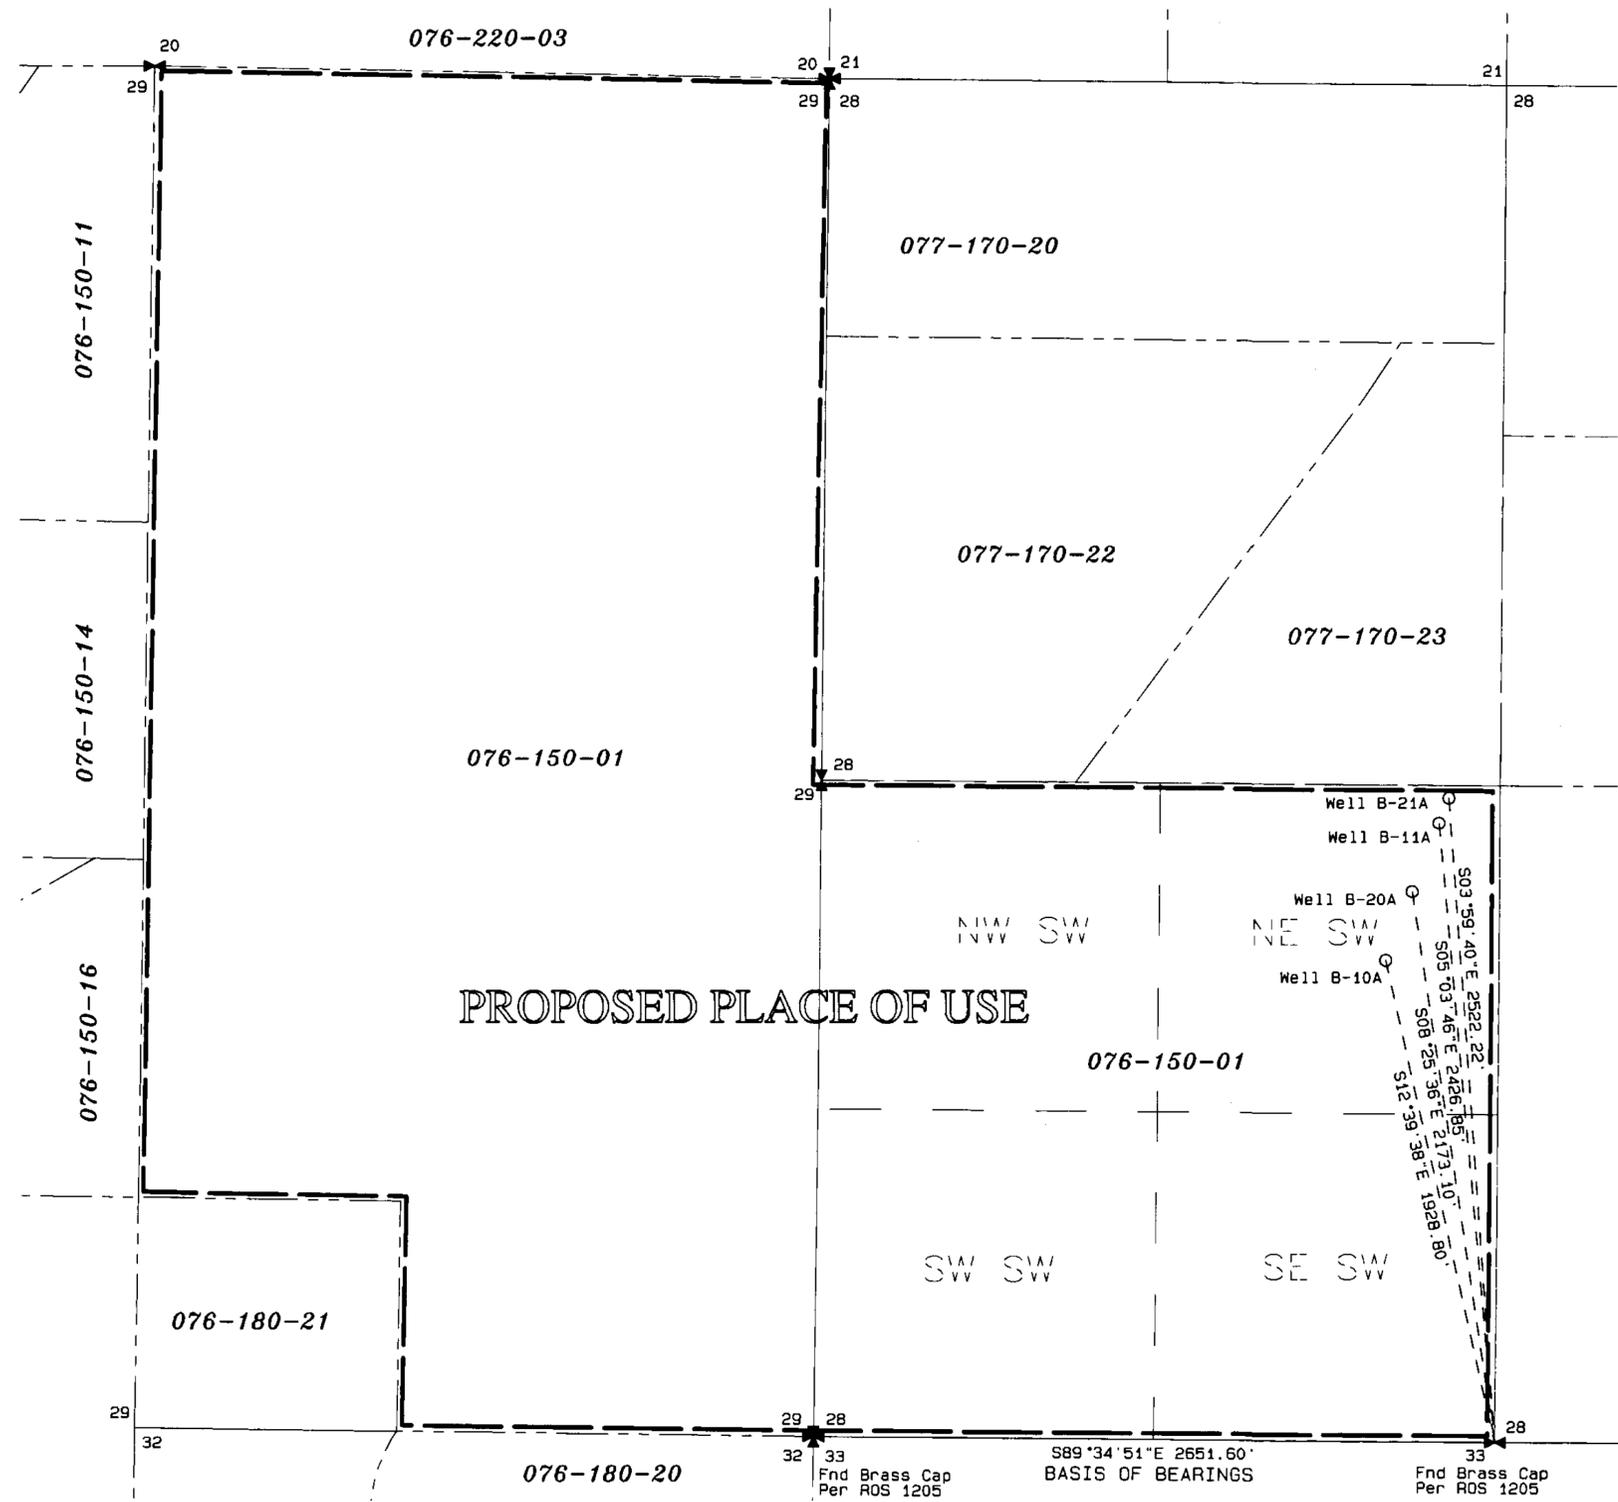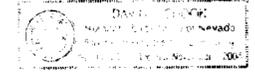

BASIS OF BEARINGS

Identical to Record of Survey Map No. 1205, File 546996 in the Official Records of Washoe County, Nevada, and was determined from the monuments shown as found.

REFERENCES

- Record of Survey Map No. 1205, File No. 546996 in the Official Records of Washoe County, Nevada.

STATE ENGINEER'S USE

FILED
APR 1 2003

STATE ENGINEER'S OFFICE
93 MAR 31 PM 3:38
RECEIVED



TRI STATE SURVEYING, LTD

1925 E. PRATER WAY
SPARKS, NEVADA 89434
(702) 358-9491 * FAX # 358-3664
JOB # 95047.01M 030

MAP TO ACCOMPANY
APPLICATIONS TO APPROPRIATE WATER
FOR ENVIRONMENTAL PURPOSES
BY

THE BOEING COMPANY

FROM UNDERGROUND SOURCES
WITHIN THE SW 1/4 OF SECTION 28, T.22N., R.21E., M.D.M.,
AND
PORTIONS OF SECTION 29, T.22N., R.21E., M.D.M.
WITHIN
WASHOE COUNTY, NEVADA

69798 E