


SCALE 1" = 300'

PROPOSED PLACE OF USE

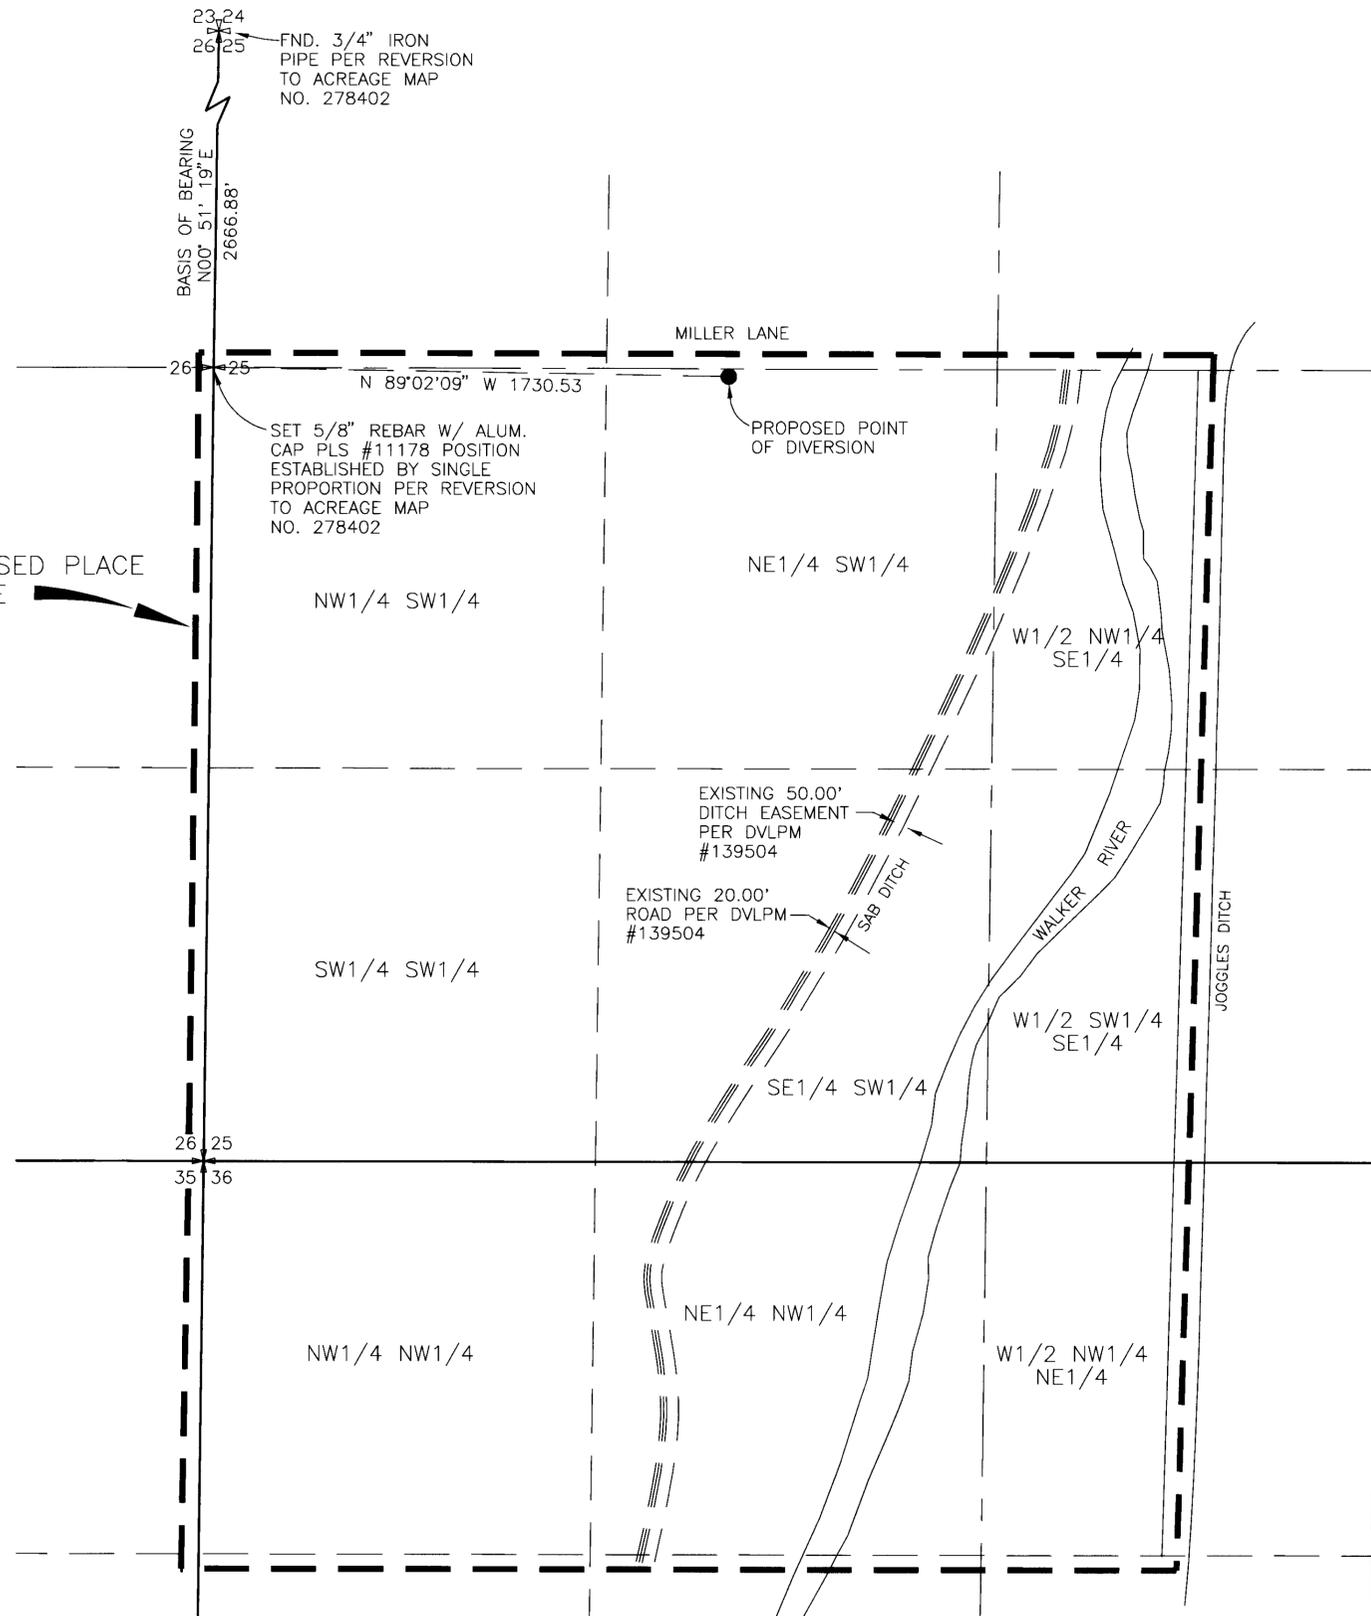

STATE OF NEVADA SS
COUNTY OF WASHOE

I, THOMAS H. GALLAGHER, BEING FIRST DULY SWORN, DEPOSE AND SAY THAT THIS MAP CONSISTING OF ONE (1) SHEET, HAS BEEN CORRECTLY DRAWN TO THE DESIGNATED SCALE FROM DATA AND INFORMATION SHOWN ON THE REVERSION TO ACREAGE MAP PREPARED BY DENSON SURVEYING, ON OR BEFORE MAY 2, 2002, DOCUMENT NO. 278402, ON FILE AT LYON COUNTY RECORDER OFFICE; THAT IT TRULY AND CORRECTLY REPRESENTS THE PROPOSED POINT OF DIVERSION AND THE PROPOSED PLACE OF USE OF PERMIT NOS. 67906 AND 67907, BOTH ARE UNDERGROUND SOURCES, FOR IRRIGATION, IN LYON COUNTY, NEVADA, BY LEWIS A. EWERT, TRUSTEE OF EWERT FAMILY 1995 TRUST C/O MARVIN MURPHY, LYLE & MURPHY, LLP.




SUBSCRIBED AND SWORN TO BEFORE ME THIS 10th DAY OF MAY, 2003.
Notary Public in and for Washoe County, Nevada


BASIS OF BEARING
THE BEARINGS OF THIS SURVEY IS BASED ON THE WEST LINE OF THE NW QUARTER OF SECTION 25, T14N, R25E, MDM AS SHOWN ON THE REVERSION TO ACREAGE MAP NO. 278402 AND TAKEN AS N00° 51' 19" E.

NOTES:
FOR EXISTING POINT OF DIVERSION REFER TO SUPPORTING MAP FILED UNDER PERMIT NO. 30992 AND FOR EXISTING PLACE OF USE REFER TO SUPPORTING MAP FILED UNDER PERMIT NO. 36330, ON FILE AT THE DIVISION OF WATER RESOURCES.
SECTIONAL BREAKDOWN PROVIDED BY BUREAU OF LAND MANAGEMENT GEOGRAPHIC COORDINATE DATA BASE.
http://www.nv.blm.gov/cadastral/cadastral_survey/gcdb.htm

70229 CERTIFICATE NO. 19215 ISSUED 11-4-2013
70230 CERTIFICATE NO. 19216 ISSUED 11-4-2013
70231 CERTIFICATE NO. 19217 ISSUED 11-4-2013

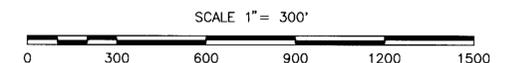


THE PROPOSED POINT OF DIVERSION WITHIN THE NE1/4 SW1/4 OF SECTION 25 T14N, R25E, MDM AND THE PROPOSED PLACE OF USE WITH PORTIONS OF SECTIONS 25 AND 36 T14N, R25E, MDM.

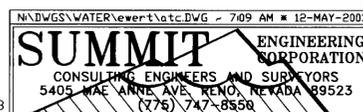

Copyright SUMMIT ENG 2003

STATE ENGINEER'S USE

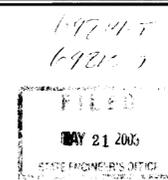

AMENDED MAP TO ACCOMPANY APPLICATION TO CHANGE THE POINT OF DIVERSION AND PLACE OF USE OF PERMIT NOS. 67906 AND 67907 FOR IRRIGATION BY LEWIS A. EWERT, TRUSTEE OF EWERT FAMILY 1995 TRUST C/O OF MARVIN MURPHY, LYLE & MURPHY, LLP FROM AN UNDERGROUND SOURCE
YERINGTON LYON COUNTY NEVADA

71 092 70230 70229 69815T
70230 70229 69815T 69814T