

**SURVEYOR'S CERTIFICATE:**


STATE OF NEVADA }  
 COUNTY OF NYE } SS

I, DAVID A. RICHARDS, BEING FIRST DULY SWORN, DEPOSE AND SAY THAT THIS MAP, CONSISTING OF 1 SHEET, NUMBERED SHEET 1 OF 1, HAS BEEN CORRECTLY DRAWN TO THE DESIGNATED SCALE FROM FIELD NOTES OF A SURVEY MADE BY ME, OR UNDER MY SUPERVISION AND DIRECTION, BETWEEN THE 3RD OF FEBRUARY, 2003 AND THE 5TH OF FEBRUARY, 2003; THAT IT TRULY AND CORRECTLY REPRESENTS THE PROPOSED LOCATION AND EXTENT OF PROPERTY IRRIGATED BY PERMIT No. 17289 TO BE REMOVED FROM IRRIGATION IN THE COUNTY OF NYE, STATE OF NEVADA, BY NYE COUNTY, NEVADA IN SUPPORT OF CHANGE IN POINT OF DIVERSION, PLACE AND MANNER OF USE OF A PORTION OF PERMIT No. 17289.

*David A. Richards* March 13, 2003  
 DAVID A. RICHARDS, NEVADA PLS. 10026  
 WATER RIGHT SURVEYOR No. 1068



SUBSCRIBED AND SWORN TO BEFORE ME  
 THIS 13th DAY OF March, 2003  
*Delores M. Runau*  
 NOTARY PUBLIC IN AND FOR Nye County, Nev.  
 MY COMMISSION EXPIRES May 31, 2006

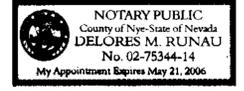

**BASIS OF BEARING:**

S 89°57'00" E BEING THE BEARING OF THE SOUTH LINE OF THE SW 1/4 OF SEC. 11, T. 21 S., R. 53 E., M.D.M., NYE COUNTY, NEVADA. AS PER ROS FILE 28007.

**REFERENCES:**


- 1) RECORD OF SURVEY, FILE 28007
- 2) MAP ACCOMPANYING APP. No's 66459 & 66460

**LEGEND AND SUMMARY OF PLACE OF USE:**

STRIPPED:	ACRES:
1) REMOVED PER APPLICATION #66459	0.224
2) REMOVED PER APPLICATION #66460	0.224
3) REMOVED FOR T. VACKAR (PARCEL MAP) APN'S #36-471-06, 29, & 48.	1.646
4) REMOVED FOR P. & F. PROVENZA, (PARCEL MAP) APN #45-273-60	0.672
5) REMOVED PER THIS MAP FOR QUASI-MUNICIPAL BY S. CAVALLO TO APN #45-273-60	0.224
(STRIPPED) SUBTOTAL =	2.990
<b>REMAINING (P.O.U.):</b>	
6) REMAINING (P.O.U.) FUTURE STRIPPED FOR COMMERCIAL BY M. ANDERSON TO APN #29-182-02	0.448
7) REMAINING "PLACE OF USE"	1.112
8) REMAINING "PLACE OF USE"	0.300
(REMAINING) SUBTOTAL =	1.860
<b>TOTAL =</b>	<b>4.85 AC.</b>

**STATE ENGINEER'S USE:**

WF 6-3-03 Add "of a portion" to the Title Block.  
 Affidavit should state "sheet 1 of 2."

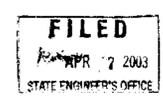


MAP TO ACCOMPANY APPLICATION TO CHANGE THE POINT OF DIVERSION, MANNER & PLACE OF USE UNDER PERMIT #17289, CERT. #5690 FOR QUASI-MUNICIPAL USE PURPOSES BY STEPHANIE CAVALLO FROM "UNDERGROUND" IN NYE COUNTY, NEVADA

**CIVIL WISE SERVICES**  
 1191 W. BETTY AVE., PAHRUMP, NEV. 89060 (775) 751-1413

**STRIP MAP IN SUPPORT OF APPLICATION TO CHANGE P.O.D., M.O.U. & P.O.U., FOR QUASI-MUNICIPAL PURPOSES IN NYE COUNTY, NEVADA**

PREPARED FOR  
**STEPHANIE CAVALLO**

SCALE: 1" = 100'  
 SHEET 1 OF 1  
 JOB NUMBER: 702-7

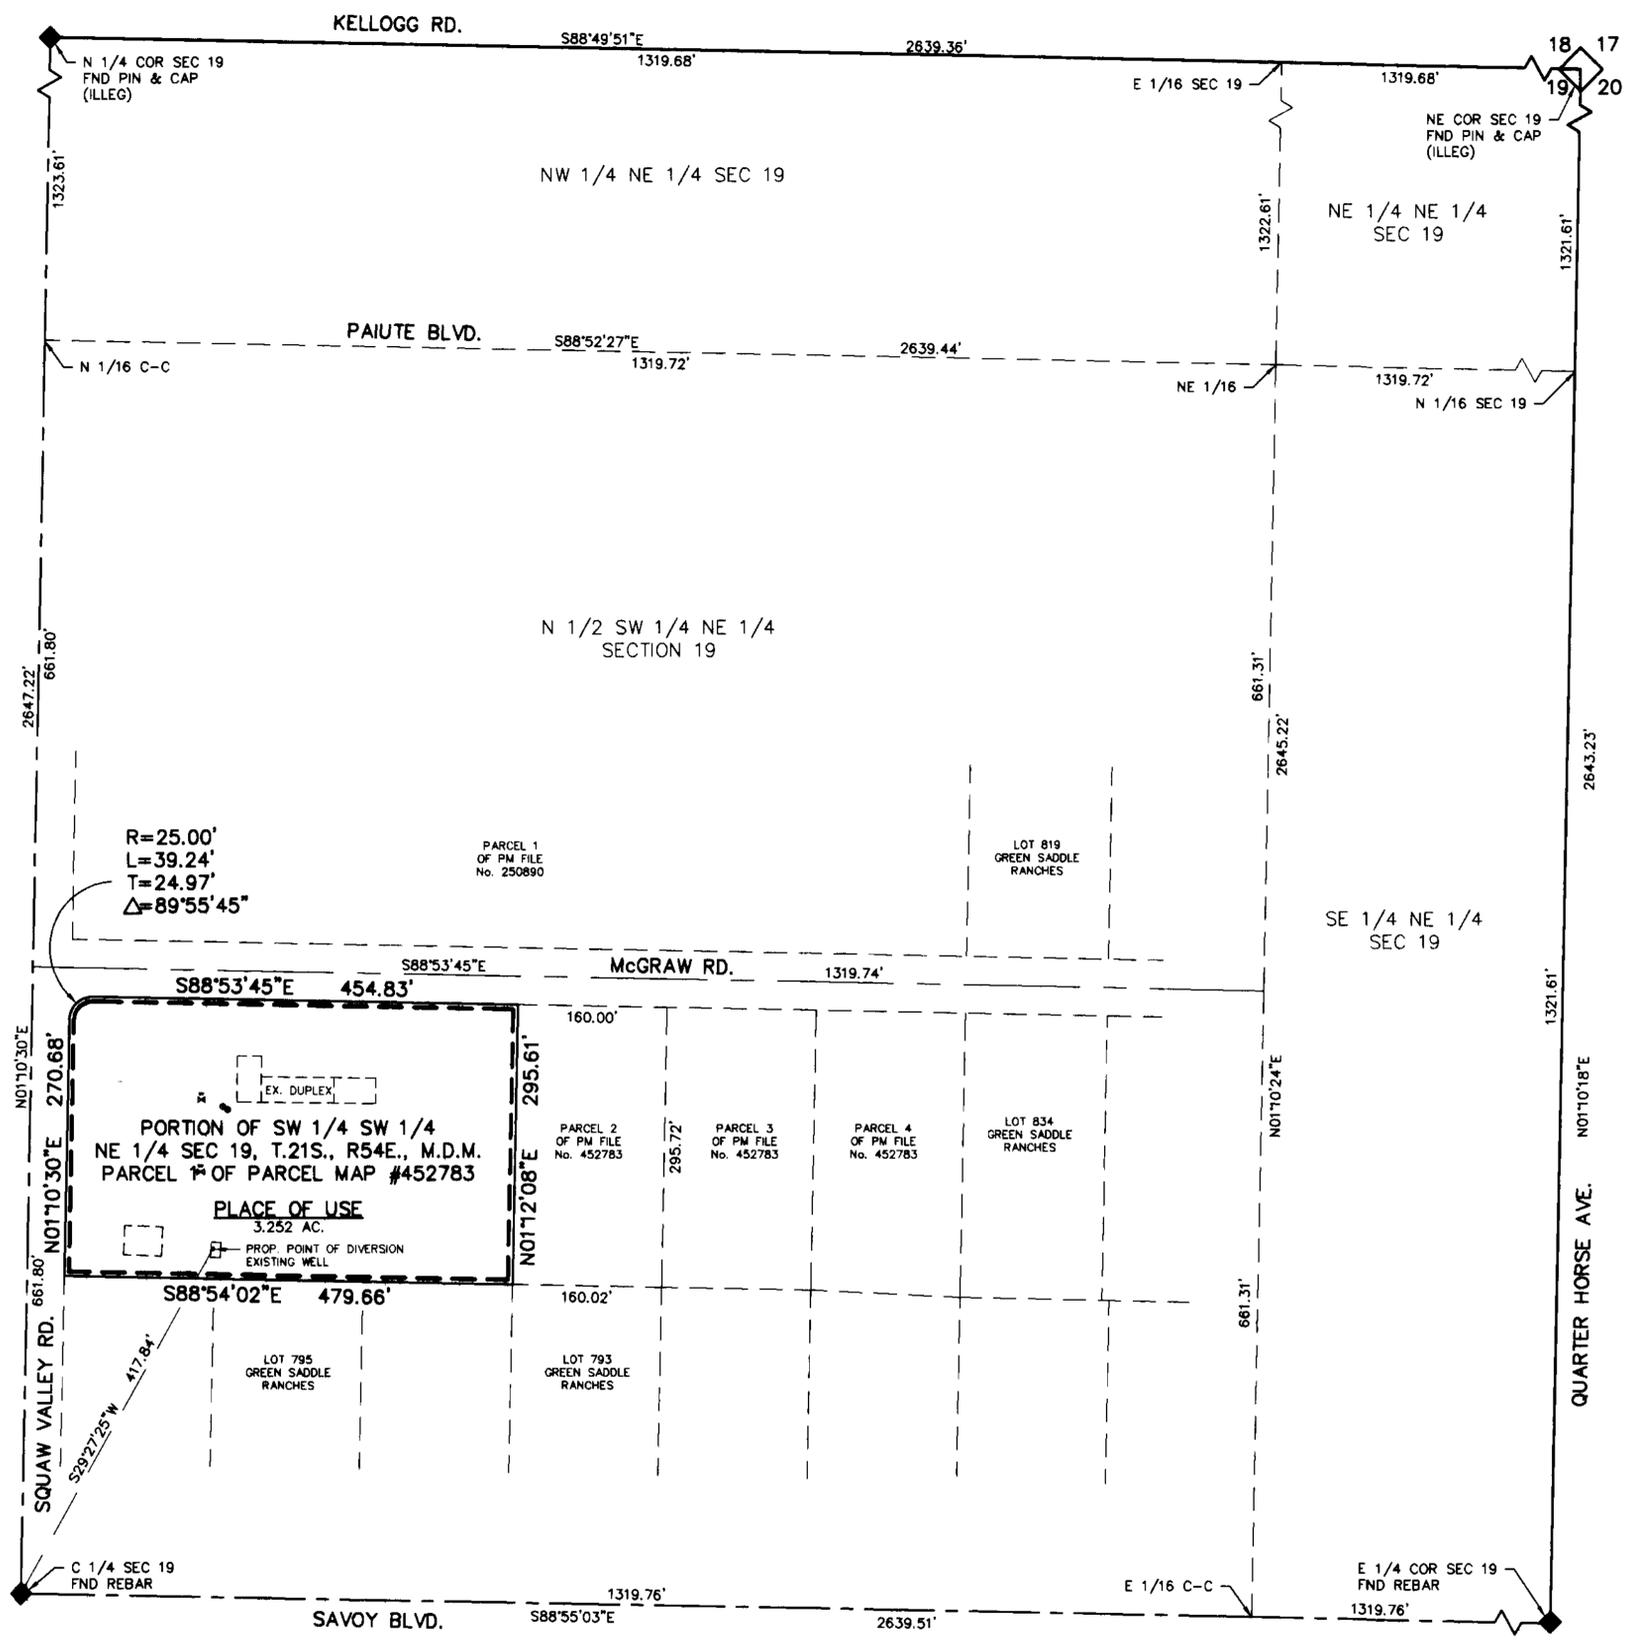

**SURVEYOR'S CERTIFICATE:**


STATE OF NEVADA }  
COUNTY OF NYE } SS

I, DAVID A. RICHARDS, BEING FIRST DULY SWORN, DEPOSE AND SAY THAT THIS MAP, CONSISTING OF 1 SHEET, NUMBERED SHEET 1 OF 1, HAS BEEN CORRECTLY DRAWN TO THE DESIGNATED SCALE FROM FIELD NOTES OF A SURVEY MADE BY ME, OR UNDER MY SUPERVISION AND DIRECTION, BETWEEN THE 12TH OF JULY, 2002 AND THE 22ND OF AUGUST, 2002; THAT IT TRULY AND CORRECTLY REPRESENTS THE PROPOSED LOCATION AND EXTENT OF THE WORKS USED TO DIVERT WATER FROM UNDERGROUND, IN THE COUNTY OF NYE, STATE OF NEVADA, BY STEPHANIE CAVALLO FOR QUASI-MUNICIPAL USE PURPOSES. THAT THE PROPOSED POINT OF DIVERSION, THE APPROXIMATE LOCATION AND SIZE OF THE DIVERTING CHANNEL OR OTHER WORKS OR STREAMS WHICH ARE CROSSED BY, OR CONNECTED WITH THE SAID WORKS, ARE FULLY AND CORRECTLY DESIGNATED THEREON.

*David A. Richards* MARCH 13, 2003  
DAVID A. RICHARDS, NEVADA PLS 10026  
WATER RIGHT SURVEYOR No. 1068



SUBSCRIBED AND SWORN TO BEFORE ME  
THIS 13th DAY OF March, 2003  
*Delores M. Runau*  
NOTARY PUBLIC IN AND FOR Nye County, Nevada  
MY COMMISSION EXPIRES May 21, 2006

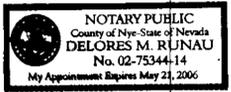


**REFERENCE**

PARCEL MAP FILE #45273 DATED: 9/11/98  
PARCEL MAP FILE #250890 DATED: 12/13/89  
RECORD OF SURVEY FILE #909885 DATED: 9/12/83

**BASIS OF BEARING**

N88°53'45"W BEING THE BEARING OF THE NORTH LINE OF PARCEL 1, OF PARCEL MAP FILE No. 452783 DATED 9/11/98, IN THE OFFICE OF THE RECORDER, NYE COUNTY, NEVADA.

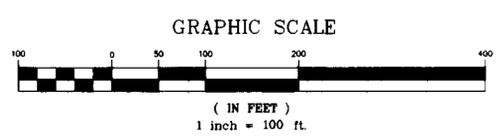

**CIVIL WISE SERVICES**  
1191 W. BETTY AVE., PAHRUMP, NEV. 89060 (775) 751-1413

**MAP IN SUPPORT OF**  
APPLICATION TO CHANGE P.O.D., M.O.U., & P.O.U., FOR QUASI-MUNICIPAL PURPOSES NYE COUNTY, NEVADA

PREPARED FOR STEPHANIE CAVALLO

SCALE: 1" = 100'	SHEET 1 OF 1	JOB NUMBER: 702-7
---------------------	-----------------	----------------------

**STATE ENGINEER USE:**

HF 6-3-03 Add "of a portion" in the Title Block. Affidavit should state "sheet 2 of 2."

**FILED**  
APR 7 2003  
STATE ENGINEER'S OFFICE

MAP TO ACCOMPANY APPLICATION TO CHANGE THE POINT OF DIVERSION, MANNER & PLACE OF USE, UNDER PERMIT #17289, CERT. #5690 FOR QUASI-MUNICIPAL USE PURPOSES BY STEPHANIE CAVALLO FROM "UNDERGROUND" IN NYE COUNTY, NEVADA