


T. 12 N., R. 20 E., M.D.B. & M.

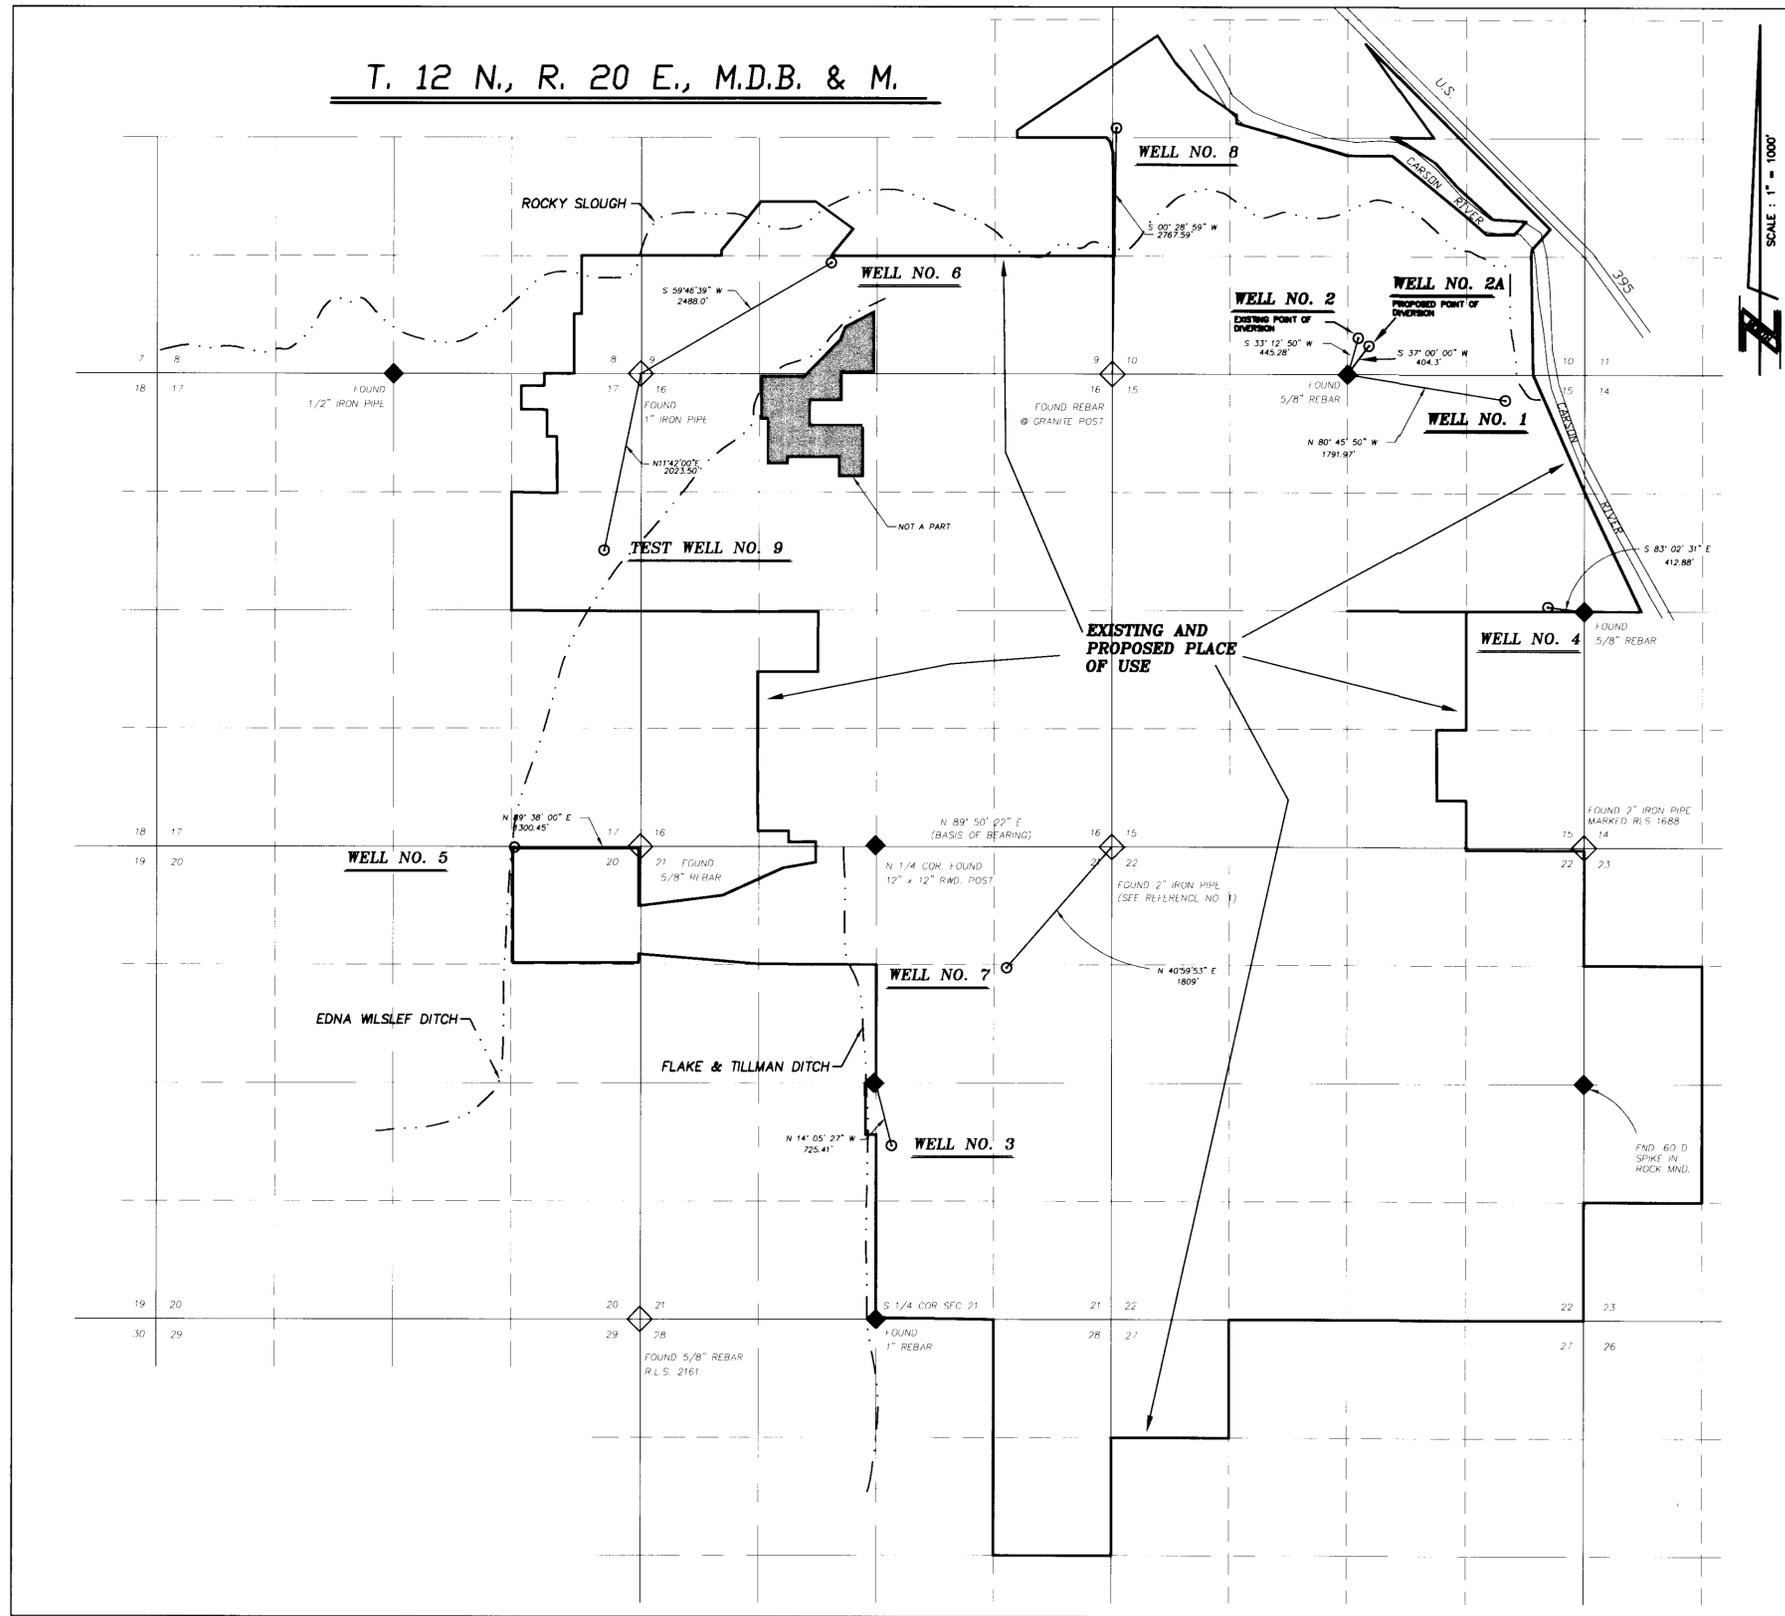


SCALE: 1" = 1000'

STATE OF NEVADA } S.S.  
 COUNTY OF CARSON CITY


I, TODD R. CONNELLY, BEING FIRST DULY SWORN, DEPOSE AND SAY THAT THIS MAP, CONSISTING OF ONE (1) SHEET HAS BEEN CORRECTLY DRAWN TO THE DESIGNATED SCALE FROM RECORDS FILED IN THE OFFICE OF THE STATE ENGINEER; THAT IT TRULY AND CORRECTLY REPRESENTS THE PROPOSED LOCATION AND EXTENT OF THE WORKS USED TO DIVERT WATER FROM UNDERGROUND SOURCES, IN DOUGLAS COUNTY, FOR QUASI-MUNICIPAL AND DOMESTIC PURPOSES; THAT THE PROPOSED POINT OF DIVERSION, THE APPROXIMATE LOCATION AND SIZE OF THE DIVERTING CHANNEL, ALL RESERVOIRS AND BASINS, THE LOCATIONS AND NAMES OF ALL OTHER WORKS, AND THE BOUNDARY OF ALL LANDS, SHOWING BY 40 ACRE SUBDIVISION THE AREAS TO BE PLACED TO BENEFICIAL USE ARE FULLY AND CORRECTLY DESIGNATED THEREON.

*Todd R. Connelly*  
 TODD R. CONNELLY, S.E. NO. 1077

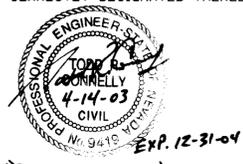

SUBSCRIBED AND SWORN TO BEFORE ME THIS 14<sup>th</sup> DAY OF April, 2003  
 NOTARY PUBLIC IN AND FOR CARSON CITY, NEVADA

*Jolynn Curl*

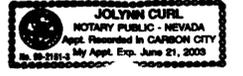

**BASIS of BEARING**


NORTH BOUNDARY OF SECTION 21 AS SHOWN ON MAP NO. 48330 FILED WITH DOUGLAS COUNTY RECORDERS OFFICE.

**LEGEND :**

- ◊ SECTION CORNER, FOUND AS NOTED
- ◆ 1/4 CORNER, FOUND AS NOTED
- PROPOSED PLACE OF USE
- FLOWLINE

**REFERENCES :**

1. GARDNERVILLE RANCHOS UNIT NO. 6 FINAL MAP, INSTRUMENT NO. 66512, BOOK 573, PAGE 1026, DOUGLAS COUNTY OFFICIAL RECORDS.

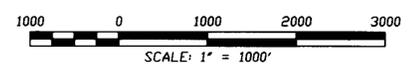

STATE ENGINEER'S USE

*hacco*  
**FILED**  
 APR 14 2003  
 STATE ENGINEER'S OFFICE

**MAP to ACCOMPANY**  
 APPLICATION TO CHANGE THE POINT OF DIVERSION UNDER PERMIT NO. 48572

FOR: QUASI-MUNICIPAL AND DOMESTIC USE  
 BY: GARDNERVILLE RANCHOS GENERAL IMPROVEMENT DISTRICT  
 FROM: UNDERGROUND SOURCE - GRGD WELL NO. 2A  
 IN: DOUGLAS COUNTY NEVADA

DATE: MARCH 31, 2003 JOB NO: 5451.000 SHEET 1 OF 1

**LUMOS AND ASSOCIATES, INC.**  
 • CIVIL ENGINEERING  
 • GEOTECHNICAL ENGINEERING  
 • PLANNING  
 • LANDSCAPE ARCHITECTURE  
 • SURVEYING  
 • CONSTRUCTION SERVICES  
 • MATERIALS TESTING

800 E. COLLEGE PKWY  
 CARSON CITY, NEVADA 89708  
 PH. # (775) 883-7077  
 FAX (775) 883-7114  
 E-MAIL: CC@lumosengineering.com  
 WEBSITE: www.lumosengineering.com

73653 6985