


SE 1/4 OF SECTION 33, T. 19 S., R. 53 E., M.D.M., NYE COUNTY, NEVADA

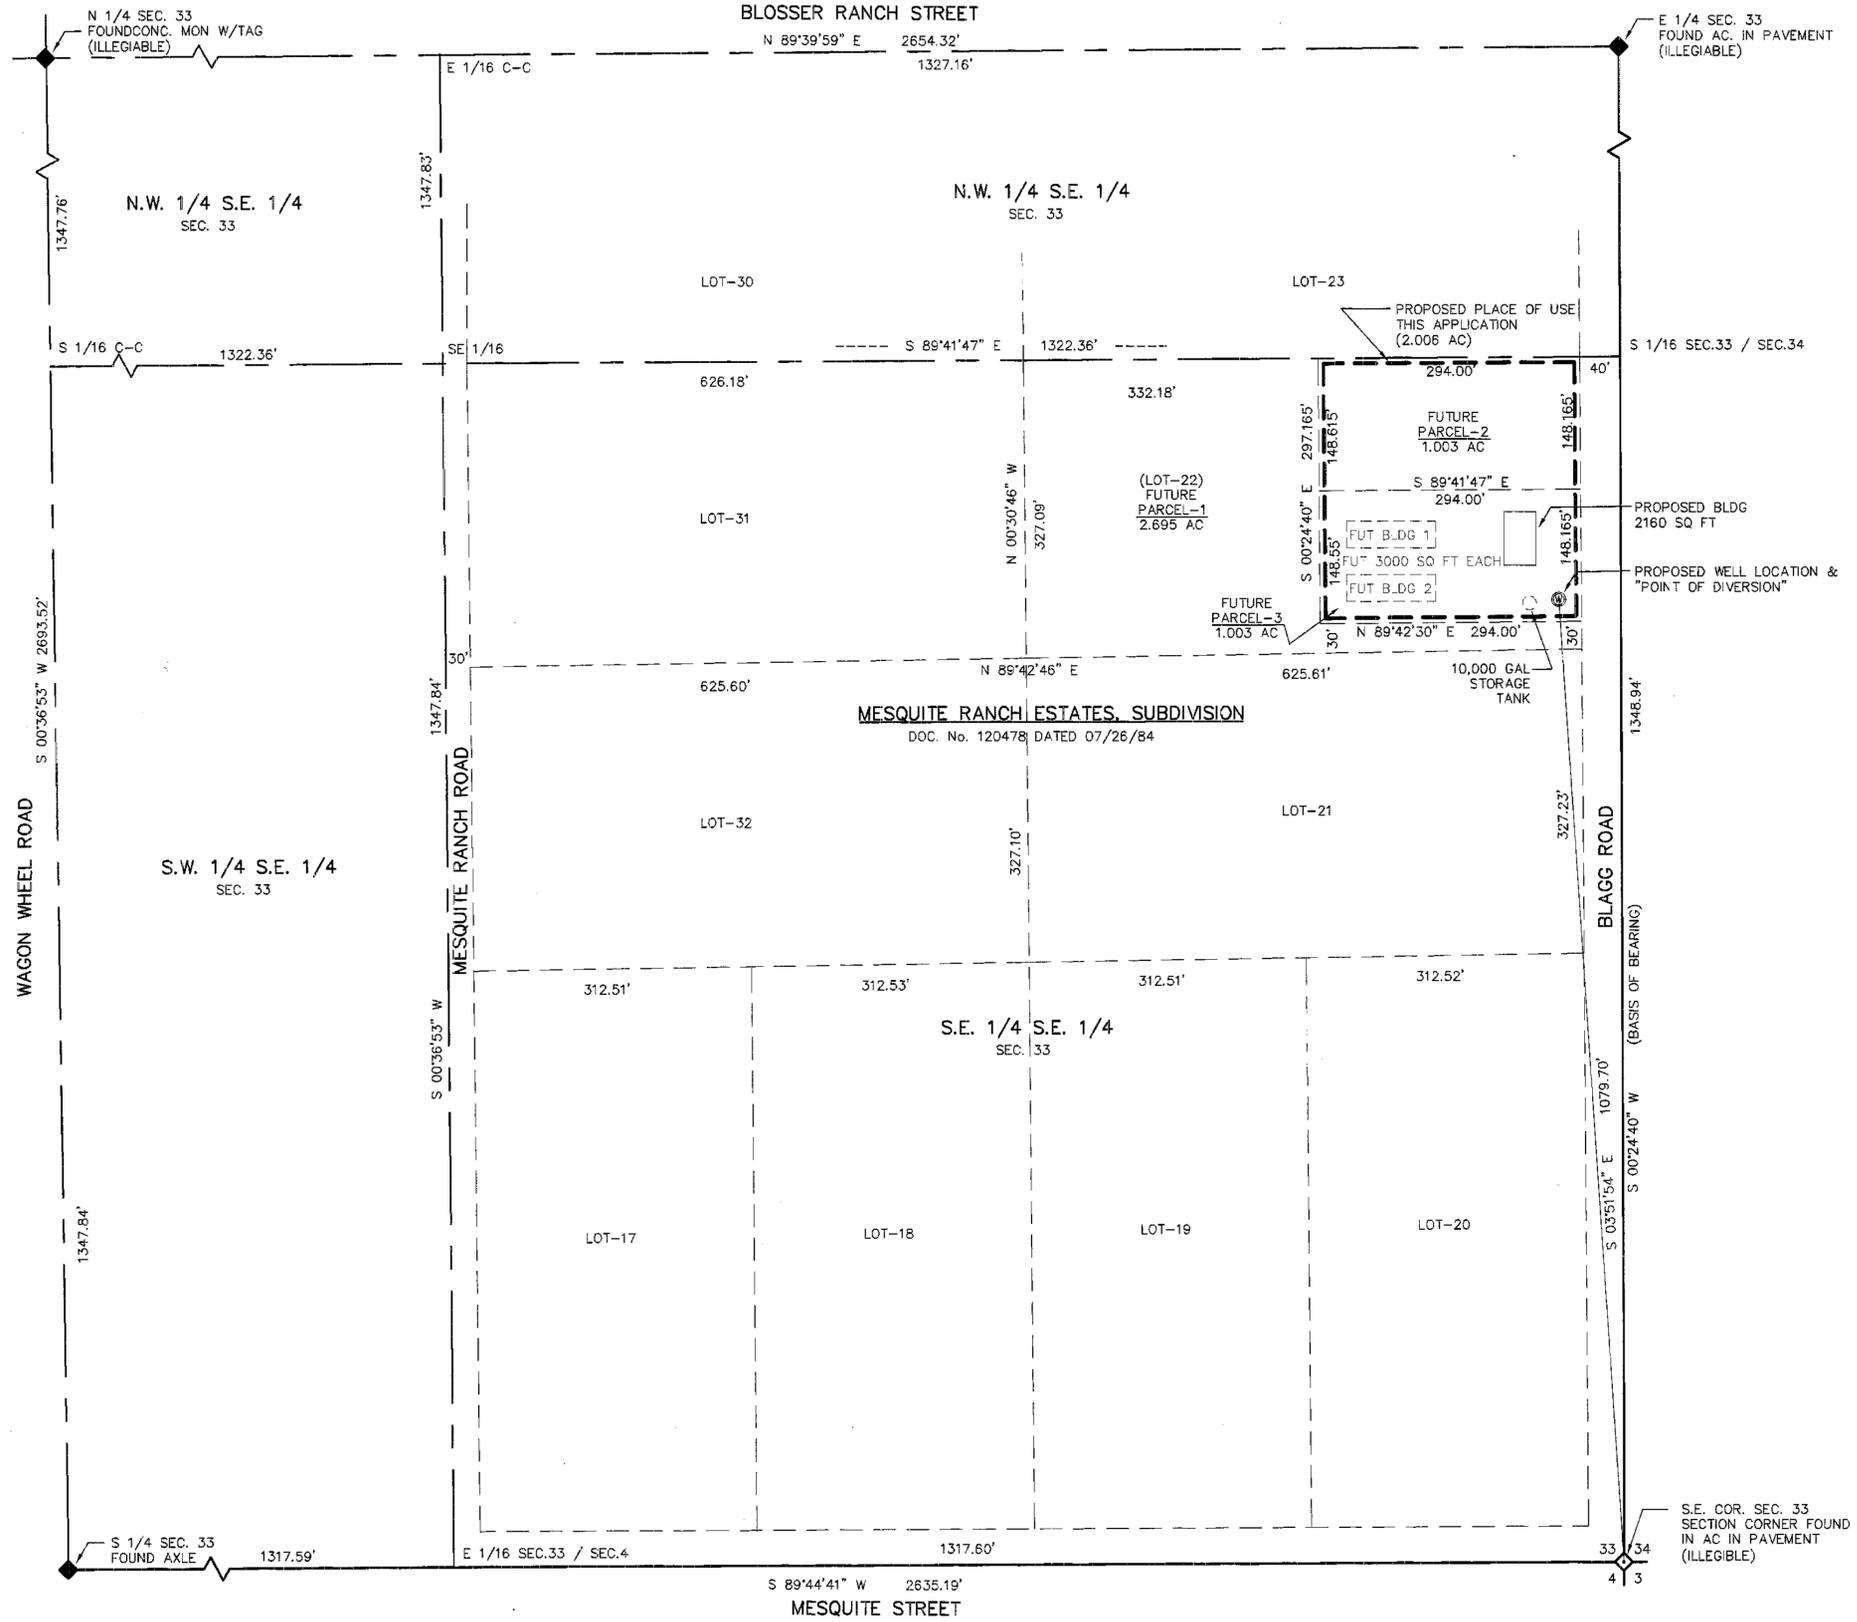

SURVEYOR'S CERTIFICATE:


STATE OF NEVADA }
 COUNTY OF NYE } SS

I, DAVID A. RICHARDS, BEING FIRST DULY SWORN, DEPOSE AND SAY THAT THIS MAP, CONSISTING OF 1 SHEET, NUMBERED SHEET 1 OF 1, HAS BEEN CORRECTLY DRAWN TO THE DESIGNATED SCALE FROM FIELD NOTES OF A SURVEY MADE BY ME, OR UNDER MY SUPERVISION AND DIRECTION, BETWEEN THE 14th OF APRIL, 2003 AND THE 16th OF APRIL, 2003; THAT IT TRULY AND CORRECTLY REPRESENTS THE PROPOSED LOCATION AND EXTENT OF THE WORKS USE TO DIVERT WATER FROM UNDERGROUND, IN THE COUNTY OF NYE, STATE OF NEVADA, BY MONAN ENTERPRISES, L.L.C., A NEVADA LIMITED LIABILITY COMPANY, FOR COMMERCIAL USE PURPOSES, THAT THE PROPOSED POINT OF DIVERSION, THE APPROXIMATE LOCATION AND SIZE OF THE DIVERTING CHANNEL, OR OTHER WORKS OR STREAMS WHICH ARE CROSSED BY, OR CONNECTED WITH THE SAID WORKS, ARE FULLY AND CORRECTLY DESIGNATED THEREON.

David A. Richards
 DAVID A. RICHARDS, NEVADA PLS 10026
 WATER RIGHT SURVEYOR No. 1068



SUBSCRIBED AND SWORN TO BEFORE ME
 THIS 1st DAY OF May 2006
 Notary Public in and for Nye County, Nev.
 MY COMMISSION EXPIRES May 21, 2006

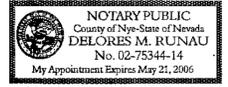


REFERENCE

1. MESQUITE RANCH EST. SUB. DOC. No. 120478 DATED: 07/26/84

BASIS OF BEARING

S 00°24'40" E BEING THE EAST LINE OF THE S.E. 1/4 OF SECTION 33, T. 19 S., R. 53 E., M.D.M., NYE COUNTY, NEVADA AS SHOWN ON MESQUITE ESTATES SUBDIVISION BY DOC No. 120478 DATED JULY 26, 1984 IN THE NYE COUNTY RECORDERS OFFICE, NYE COUNTY, NEVADA

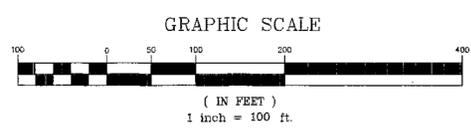

CIVIL WISE SERVICES
 1191 W. BETTY AVE., PAHRUMP, NEV. 89060 (775) 751-1413
MAP IN SUPPORT OF
 APPLICATION TO CHANGE P.O.D., M.O.U., & P.O.U., FOR COMMERCIAL PURPOSES IN NYE COUNTY, NEVADA
 PREPARED FOR
 MONAN ENTERPRISES, L.L.C.
 SCALE: 1" = 100'
 SHEET: 1 OF 1
 JOB NUMBER: 303-3

69956 CERTIFICATE NO. 19864 ISSUED 10-1-2015

STATE ENGINEER USE:
 #16-25-2005 - BASIS OF BEARING DESCRIPTION SHOULD READ "T. 19 S."
 - THIS MAP SHOULD BE LABELLED SHEET 1 OF 2
 #17-17-03 - The title block should include "of a portion."
 - The C7 of Section 33 is mislabeled as N7.
 FILED JUN 16 2006 STATE ENGINEER'S OFFICE

MAP TO ACCOMPANY APPLICATION TO CHANGE THE POINT OF DIVERSION, MANNER & PLACE OF USE, UNDER PERMIT #17289, CERT. #5690 FOR COMMERCIAL USE PURPOSES BY MONAN ENTERPRISES, L.L.C. FROM "UNDERGROUND" IN NYE COUNTY, NEVADA