


Sur. No 37
Auld Lang Syne

SECTION 11
T.33 N. R.36 E.

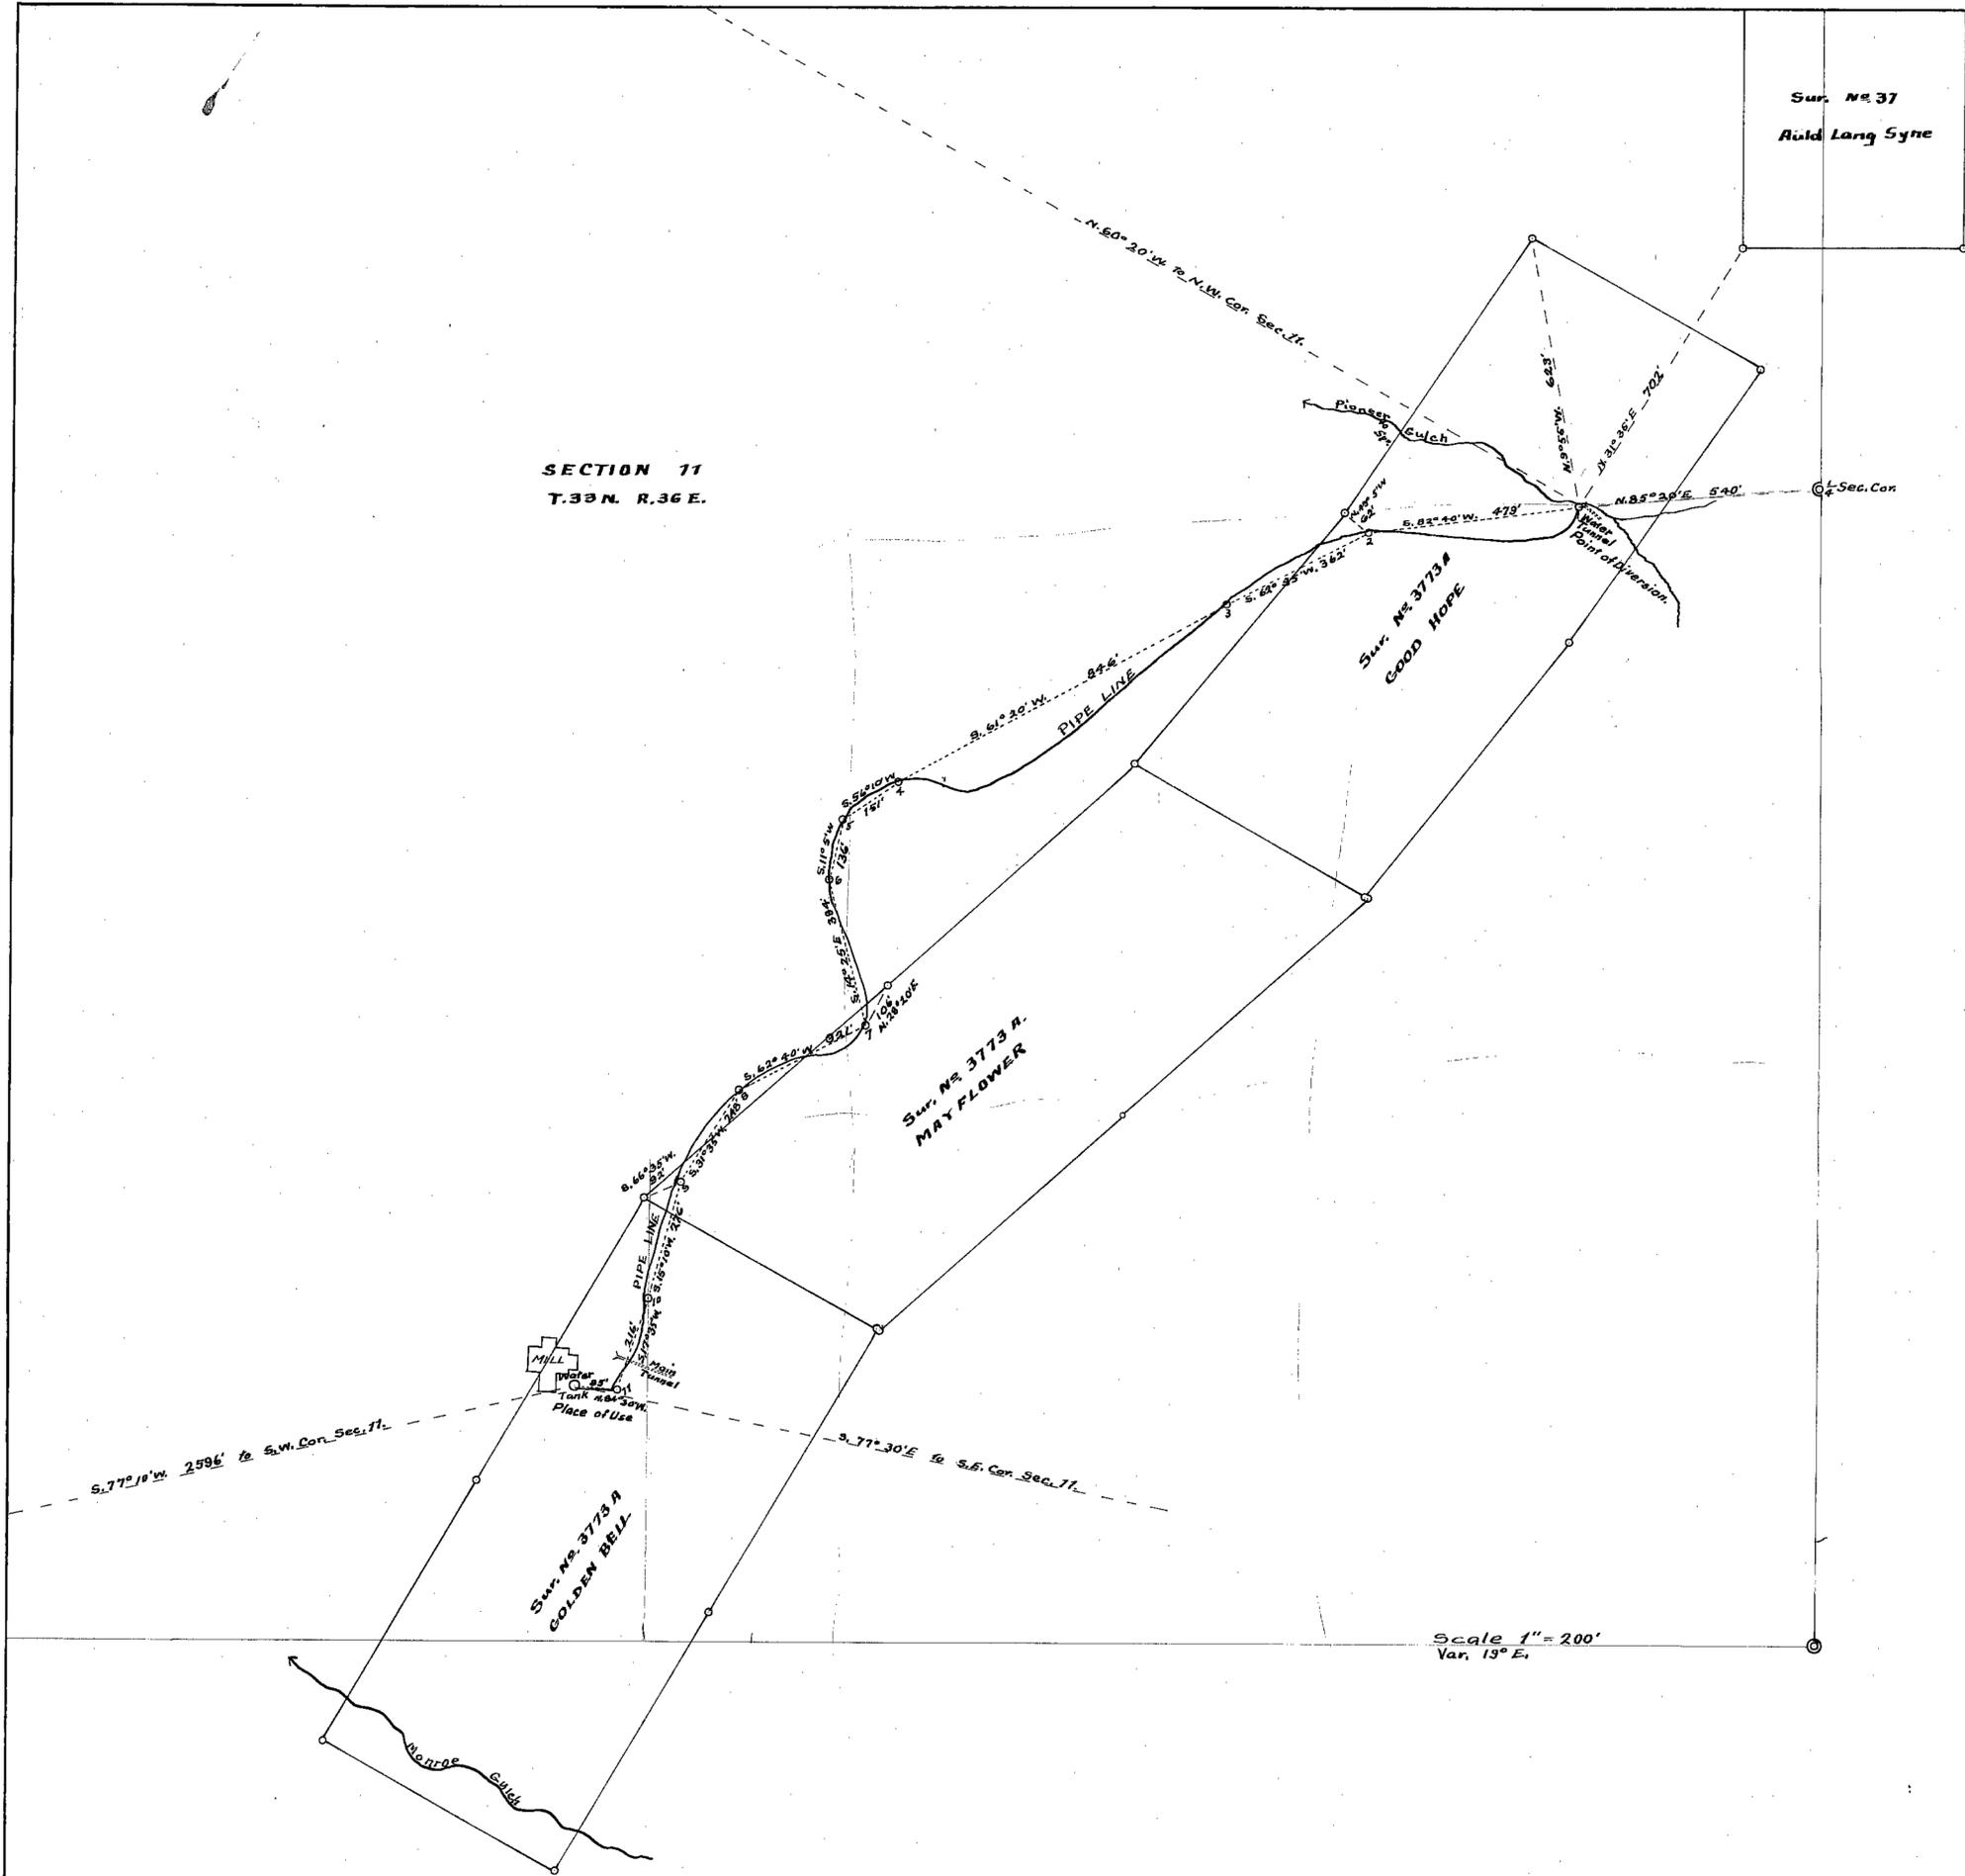

FILED
March 5, 1929
STATE ENGINEER'S OFFICE

2/1/29
Certificate No. 1504 issued February 19, 1929

Scale 1" = 200'
Var. 13° E.

PLAT of the **WATER RIGHT** in Pioneer gulch, located in the south east quarter of Section 11, T.33 N. R. 36 E., M.D.M., and applied for by the **WHITE BEAR SYNDICATE**, Geo. W. Young, Agent, Mill City, Pershing County, Nevada, Actual flow of water at time of survey, was 263 second foot into pipe line. The water tunnel had not been extended to bedrock, where a larger supply should be developed.

W.W. Fisk, Mining Engineer,
Winnemucca, Nevada.

State of Nevada } s.s.
County of Humboldt }
I, W.W. Fisk, being first duly sworn, depose and say that the above map is a true and accurate plat of the Water Right and development of same by the White Bear Syndicate, Geo. W. Young, Agent, as taken from the field notes of a survey made by me, completed on the seventeenth day of November 1926.

W.W. Fisk,
Surveyor.

Subscribed and sworn to before me,
this 28 day of December 1926.
C.E. Robins
Notary Public in and for Humboldt County, Nevada.