


HIGH DESERT ENGINEERING
 CONSULTING ENGINEERING & SURVEYING
 640 IDAHO STREET
 ELKO, NEVADA 89801
 (775) 738-4053

W203016

STATE OF NEVADA }
 COUNTY OF ELKO } SS.

1. ROBERT E. MORLEY, BEING FIRST DULY SWORN, DEPOSE AND SAY THAT THIS MAP, CONSISTING OF 1 SHEET, NUMBERED FROM 1 TO 1, INCLUSIVE, HAS BEEN CORRECTLY DRAWN TO THE DESIGNATED SCALE FROM FIELD NOTES OF A SURVEY MADE BY ME, OR UNDER MY SUPERVISION AND DIRECTION, BETWEEN THE 23RD DAY OF MAY, 2003, AND THE 15TH DAY OF JULY, 2003; THAT IT TRULY AND CORRECTLY REPRESENTS THE PROPOSED LOCATION AND EXTENT OF THE WORKS USED TO DIVERT WATER FROM WASTE WATER FROM IRRIGATION WATER UNDER PROOF 00401 AND LAMOILLE CREEK UNDER PROOF 00405, IN ELKO COUNTY, NEVADA, BY LYNN R. FORSBERG AND PENNY K. FORSBERG, FOR FIRE PROTECTION PURPOSES. THAT THE PROPOSED POINT OF DIVERSION, THE APPROXIMATE LOCATION AND SIZE OF THE DIVERTING CHANNEL OR OTHER CONDUIT, THE PLACE AND MANNER OF USE, AND THE LOCATION AND NAMES OF ALL OTHER WORKS OR STREAMS WHICH ARE CROSSED BY OR CONNECTED WITH THE SAID WORKS, ARE FULLY AND CORRECTLY DESIGNATED THEREON.

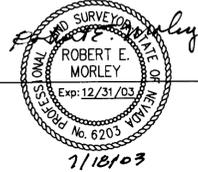

STATE WATER RIGHT SURVEYOR NO. 668

SUBSCRIBED AND SWORN TO BEFORE ME
 THIS 18th DAY OF July, 2003.

Charlene A. Jones

NOTARY PUBLIC IN AND FOR ELKO COUNTY, NEVADA.
 MY COMMISSION EXPIRES Feb. 8, 2006



LEGEND



- ◆ = FOUND SECTION CORNER.
- ◆ = FOUND 1/4 CORNER.
- = PROPOSED PLACE OF USE.
- - - - - = EXISTING IRRIGATION DITCH
- ===== = EXISTING CULVERT

NOTES:

- 1) THE PARCEL NUMBERS SHOWN ON THIS MAP REFER TO PARCEL NO.'S 1, 2 & 3 SHOWN ON A PARCEL MAP FOR HOG TOMMY HILLS, LLC, ON FILE IN THE OFFICE OF THE ELKO COUNTY RECORDER, ELKO, NEVADA, AS FILE NO. 479876.
- 2) BASIS OF BEARINGS: THE LINE BETWEEN THE WEST 1/4 CORNER AND THE SOUTHWEST CORNER OF SECTION 19, T.33 N., R.58 E., M.D.B. & M., AS SHOWN ON THE PARCEL MAP FOR HOG TOMMY HILLS, LLC., ON FILE IN THE OFFICE OF THE ELKO COUNTY RECORDER, ELKO, NEVADA, AT FILE NO. 479876, TAKEN AS N 00°17'30" E.
- 3) DUE TO THE FACT THAT THE LOCATION OF THE DITCHES HAS CHANGED SINCE THE CULTURE MAP FOR PROOF NO. 00405 WAS PREPARED, THIS SURVEYOR MET WITH REPRESENTATIVES OF THE ELKO OFFICE OF THE DIVISION OF WATER RESOURCES TO TRY AND DETERMINE WHICH OF THE DITCHES SHOWN WAS THE BELLINGER HANKINS DITCH. THEY INDICATED THAT THE BELLINGER HANKINS DITCH IS DIVERTED FROM THE SOURCE AND THEN THE WATER IS DISPERSED THROUGH THE DITCHES SHOWN MAKING ALL OF THE DITCHES SHOWN BRANCHES OF THE BELLINGER HANKINS DITCH. THE LOCATION OF THE BELLINGER HANKINS DITCH AS SHOWN ON THIS MAP WAS DETERMINED BY COMPARING THE LOCATION OF THE EXISTING DITCHES TO THE LOCATION OF THE BELLINGER HANKINS DITCH AS SHOWN ON THE CULTURE MAP FOR PROOF 00405. THIS DITCH MAY OR MAY NOT BE THE DEFINITIVE BELLINGER HANKINS DITCH AS SHOWN ON THE CULTURE MAP FOR THE REASONS STATED ABOVE.



70055 CERTIFICATE NO. 18822 ISSUE 8-14-12

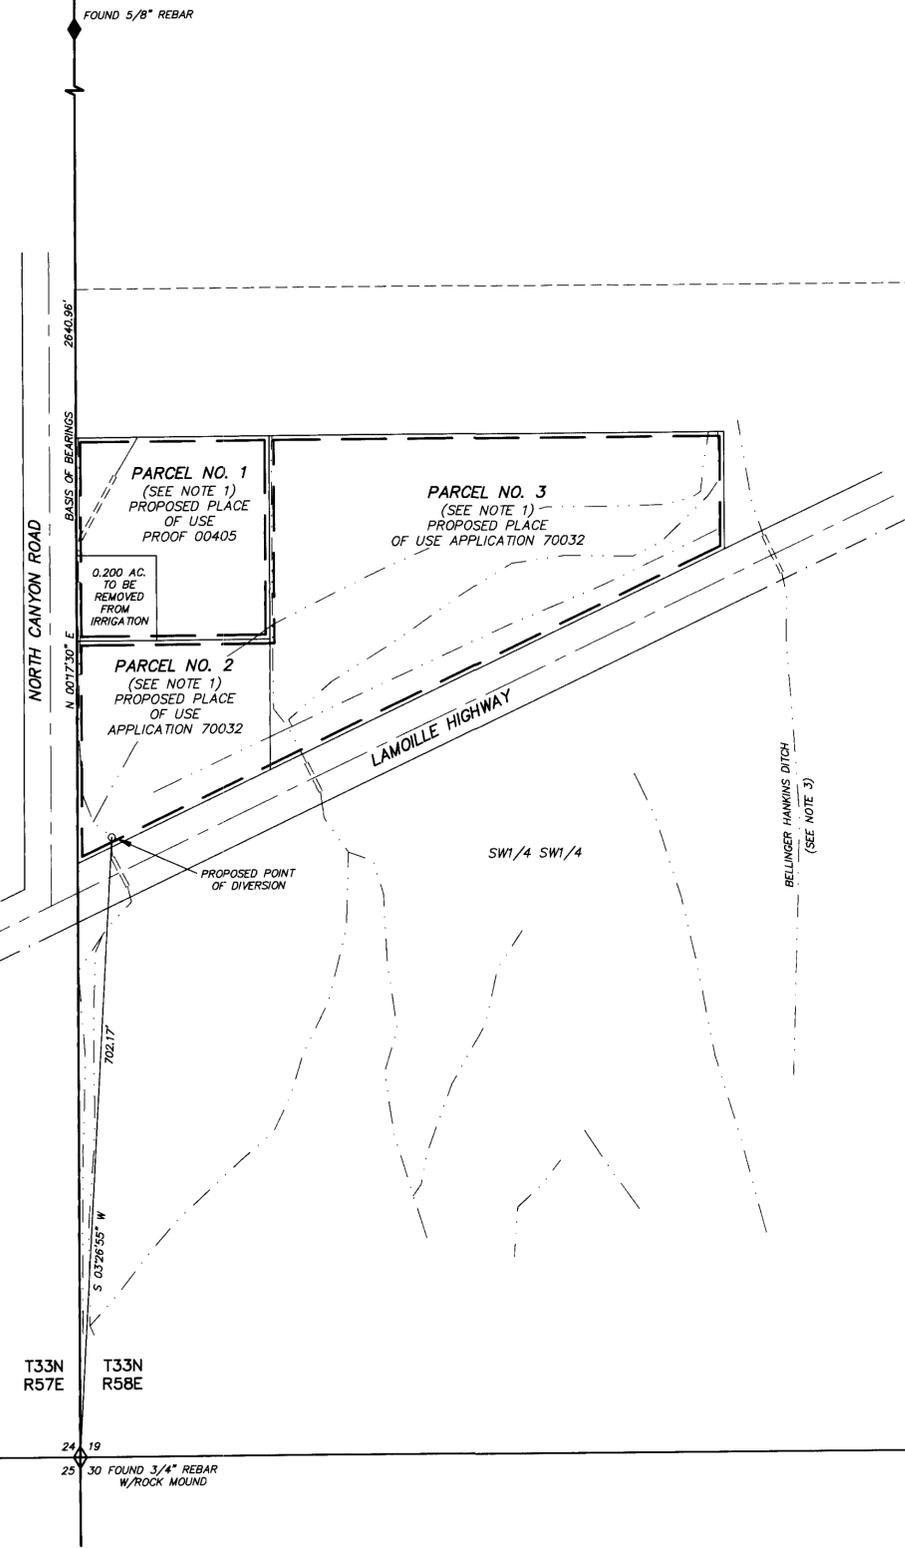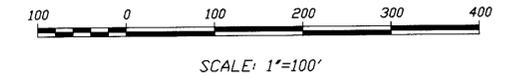

STATE ENGINEERS USE

FILED
 JUN 23 2003
 STATE ENGINEER'S OFFICE

MAP TO ACCOMPANY APPLICATION TO APPROPRIATE WATER UNDER APPLICATION 70032 AND MAP TO ACCOMPANY APPLICATION TO CHANGE THE PLACE OF USE AND MANNER OF USE OF A PORTION UNDER PROOF 00405 FOR FIRE PROTECTION USE BY LYNN R. FORSBERG AND PENNY K. FORSBERG FROM WASTE WATER FROM IRRIGATION WATER UNDER PROOF 00401 AND LAMOILLE CREEK IN ELKO COUNTY, NEVADA

70055 70032