



MAP TO ACCOMPANY APPLICATION TO CHANGE PLACE OF USE POINT
OF DIVERSION AND MANNER OF USE OF PERMIT NO. 29366, CERT. NO. 12845

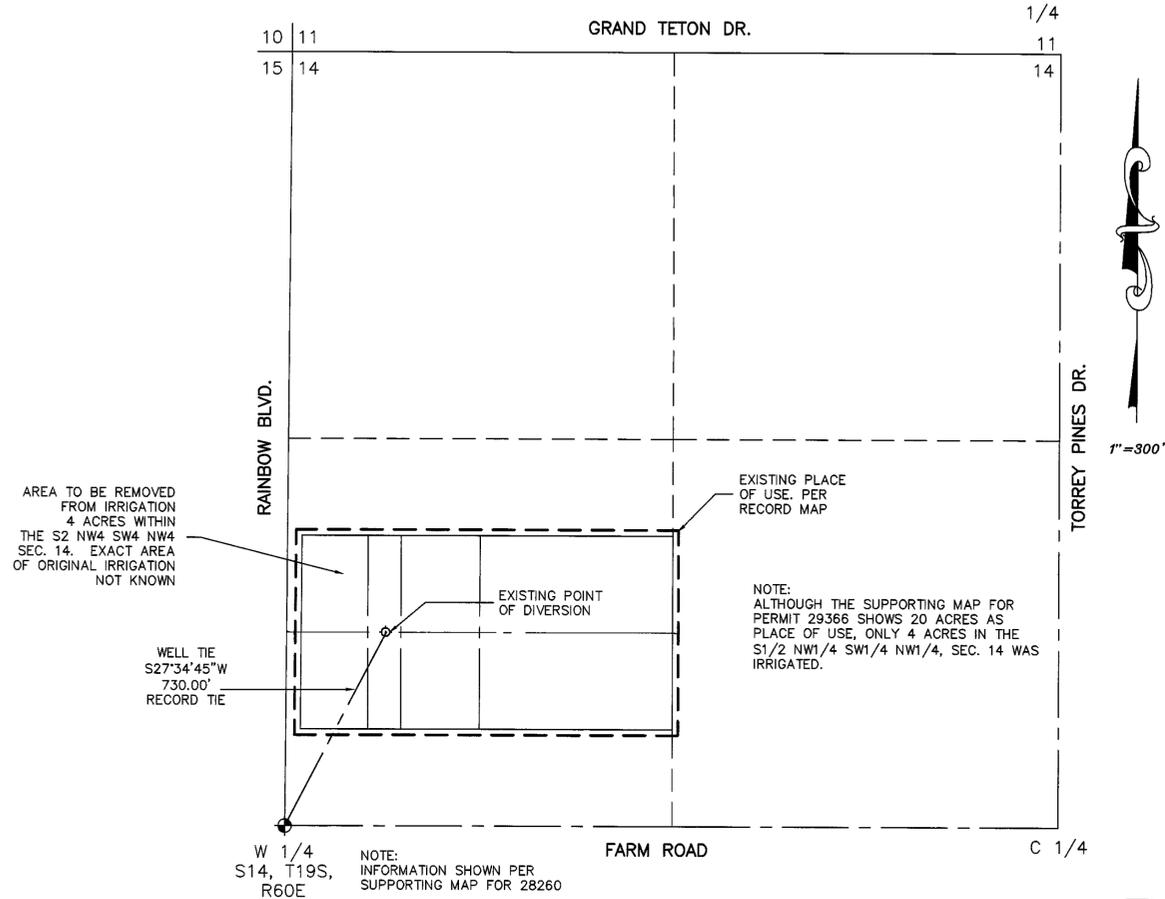

EXISTING PLACE OF USE
PORTION OF THE SW1/4 NW1/4 SECTION 14
T19S, R60E, M.D.M.

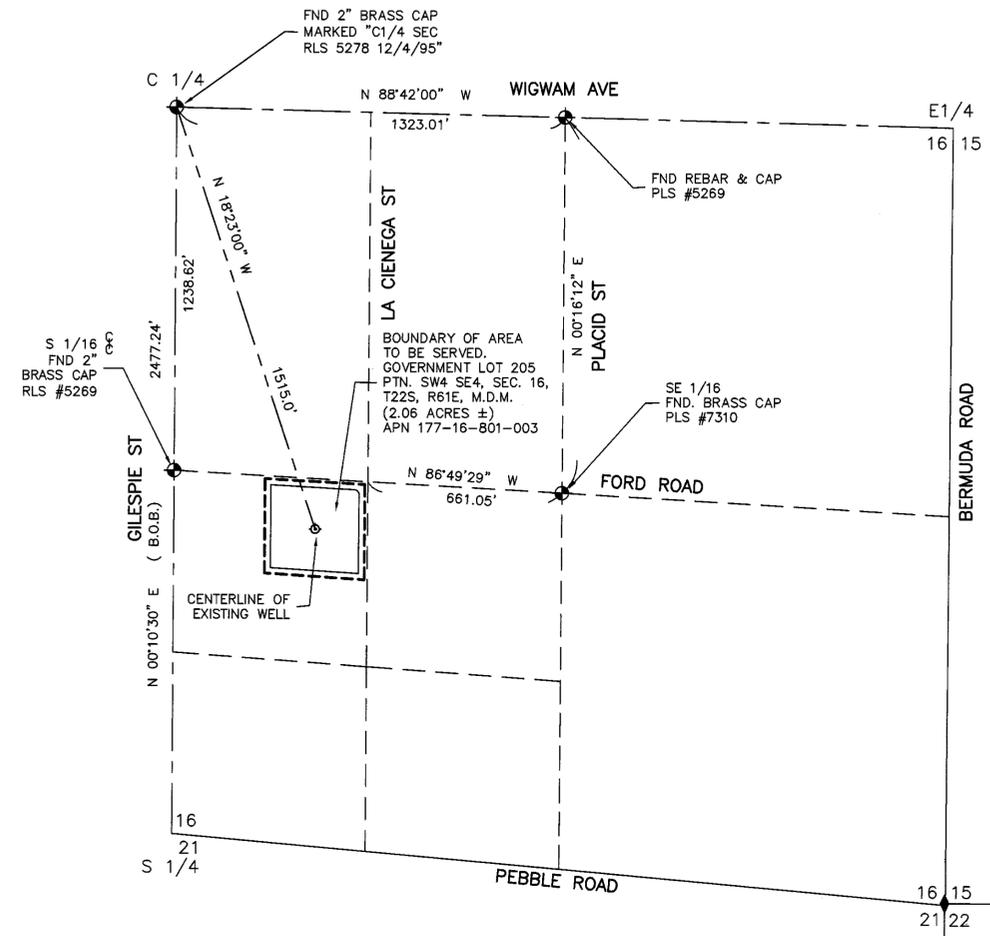

PROPOSED PLACE OF USE.
PTN: SW 1/4 SE 1/4, SEC. 16, T22S, R61E, M.D.M.

LEGEND
B.O.B. BASIS OF BEARINGS
◆ MONUMENTS FOUND AS SHOWN

ACKNOWLEDGEMENT

STATE OF NEVADA
COUNTY OF CLARK

THIS INSTRUMENT WAS ACKNOWLEDGED BEFORE ME ON 5/11/2003
BY ROBERT FULSTONE

70036 CERTIFICATE NO. 17318 ISSUED 7-17-09

I, ROBERT FULSTONE, BEING FIRST DULY SWORN DEPOSE AND SAY THAT THIS MAP CONSISTING OF ONE SHEET HAS BEEN CORRECTLY DRAWN TO THE DESIGNATED SCALE FROM THE FIELD NOTES OF THE SURVEY MADE UNDER MY SUPERVISION AND DIRECTION ON 5/11/2003 AND THAT IS TRULY AND CORRECTLY REPRESENTS THE PROPOSED LOCATION AND EXTENT OF THE WORKS USED TO DIVERT WATER FROM AN UNDERGROUND SOURCE IN THE LAS VEGAS VALLEY BASIN BY MARVIN R. RAMBO FOR QUASI-MUNICIPAL USE, THAT THE PROPOSED POINT OF DIVERSION, THE APPROXIMATE LOCATION AND SIZE OF THE DIVERTING CHANNEL OR OTHER CONDUIT, THE PLACE AND MANNER OF USE AND THE LOCATION AND USE OF ALL OTHER STREAMS, WHICH ARE CROSSED OR CONNECTED WITH THE SAID WORKS ARE FULLY AND CORRECTLY DESIGNATED THEREON.




Diane Eddins
DIANE EDDINS
NOTARY PUBLIC IN AND FOR SAID COUNTY AND STATE
MY COMMISSION EXPIRES ON JULY 6, 2005

BASIS OF BEARINGS

N 00°10'30" E BEING THE WEST LINE OF THE SW1/4 SE1/4 OF SECTION 26, TOWNSHIP 22 SOUTH, RANGE 61 EAST, M.D.M. PER FILE 83, PAGE 49 OFF RECORD OF SURVEYS

Robert Fulstone
ROBERT FULSTONE
STATE WATER RIGHTS SURVEYOR
NEVADA CERTIFICATE NO. 639

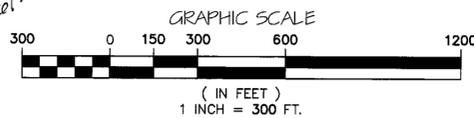

DRAWN BY: MONARCH DESIGN
DATE: 04/30/2003
DWG #: LL3-03
FILE NAME: 3475WRT.DWG
SCALE: 1" = 300'

FULSTONE ENTERPRISES
940 S. MARTIN LUTHER KING BOULEVARD
LAS VEGAS, NV 89109
PHONE (702) 382-8141 FAX (702) 382-3103
EMAIL: fei@wizard.com

STATE ENGINEER'S USE
5/30/2003 ADJAC ACREAGE BEING STRIPPED IS 3.97 ACRES
70036
FILED
MAY 19 2003
STATE ENGINEER'S OFFICE

MAP TO ACCOMPANY APPLICATION FOR CHANGE OF PLACE OF USE, POINT OF DIVERSION AND MANNER OF USE OF PERMIT NO. 29366 CERT. #12845

FOR: MARVIN R. RAMBO
PURPOSE: QUASI-MUNICIPAL
FROM: AN UNDERGROUND SOURCE IN CLARK COUNTY, NEVADA