


S 1/2 OF SECTION 12, T. 20 S., R. 53 E., M.D.M., NYE COUNTY, NEVADA

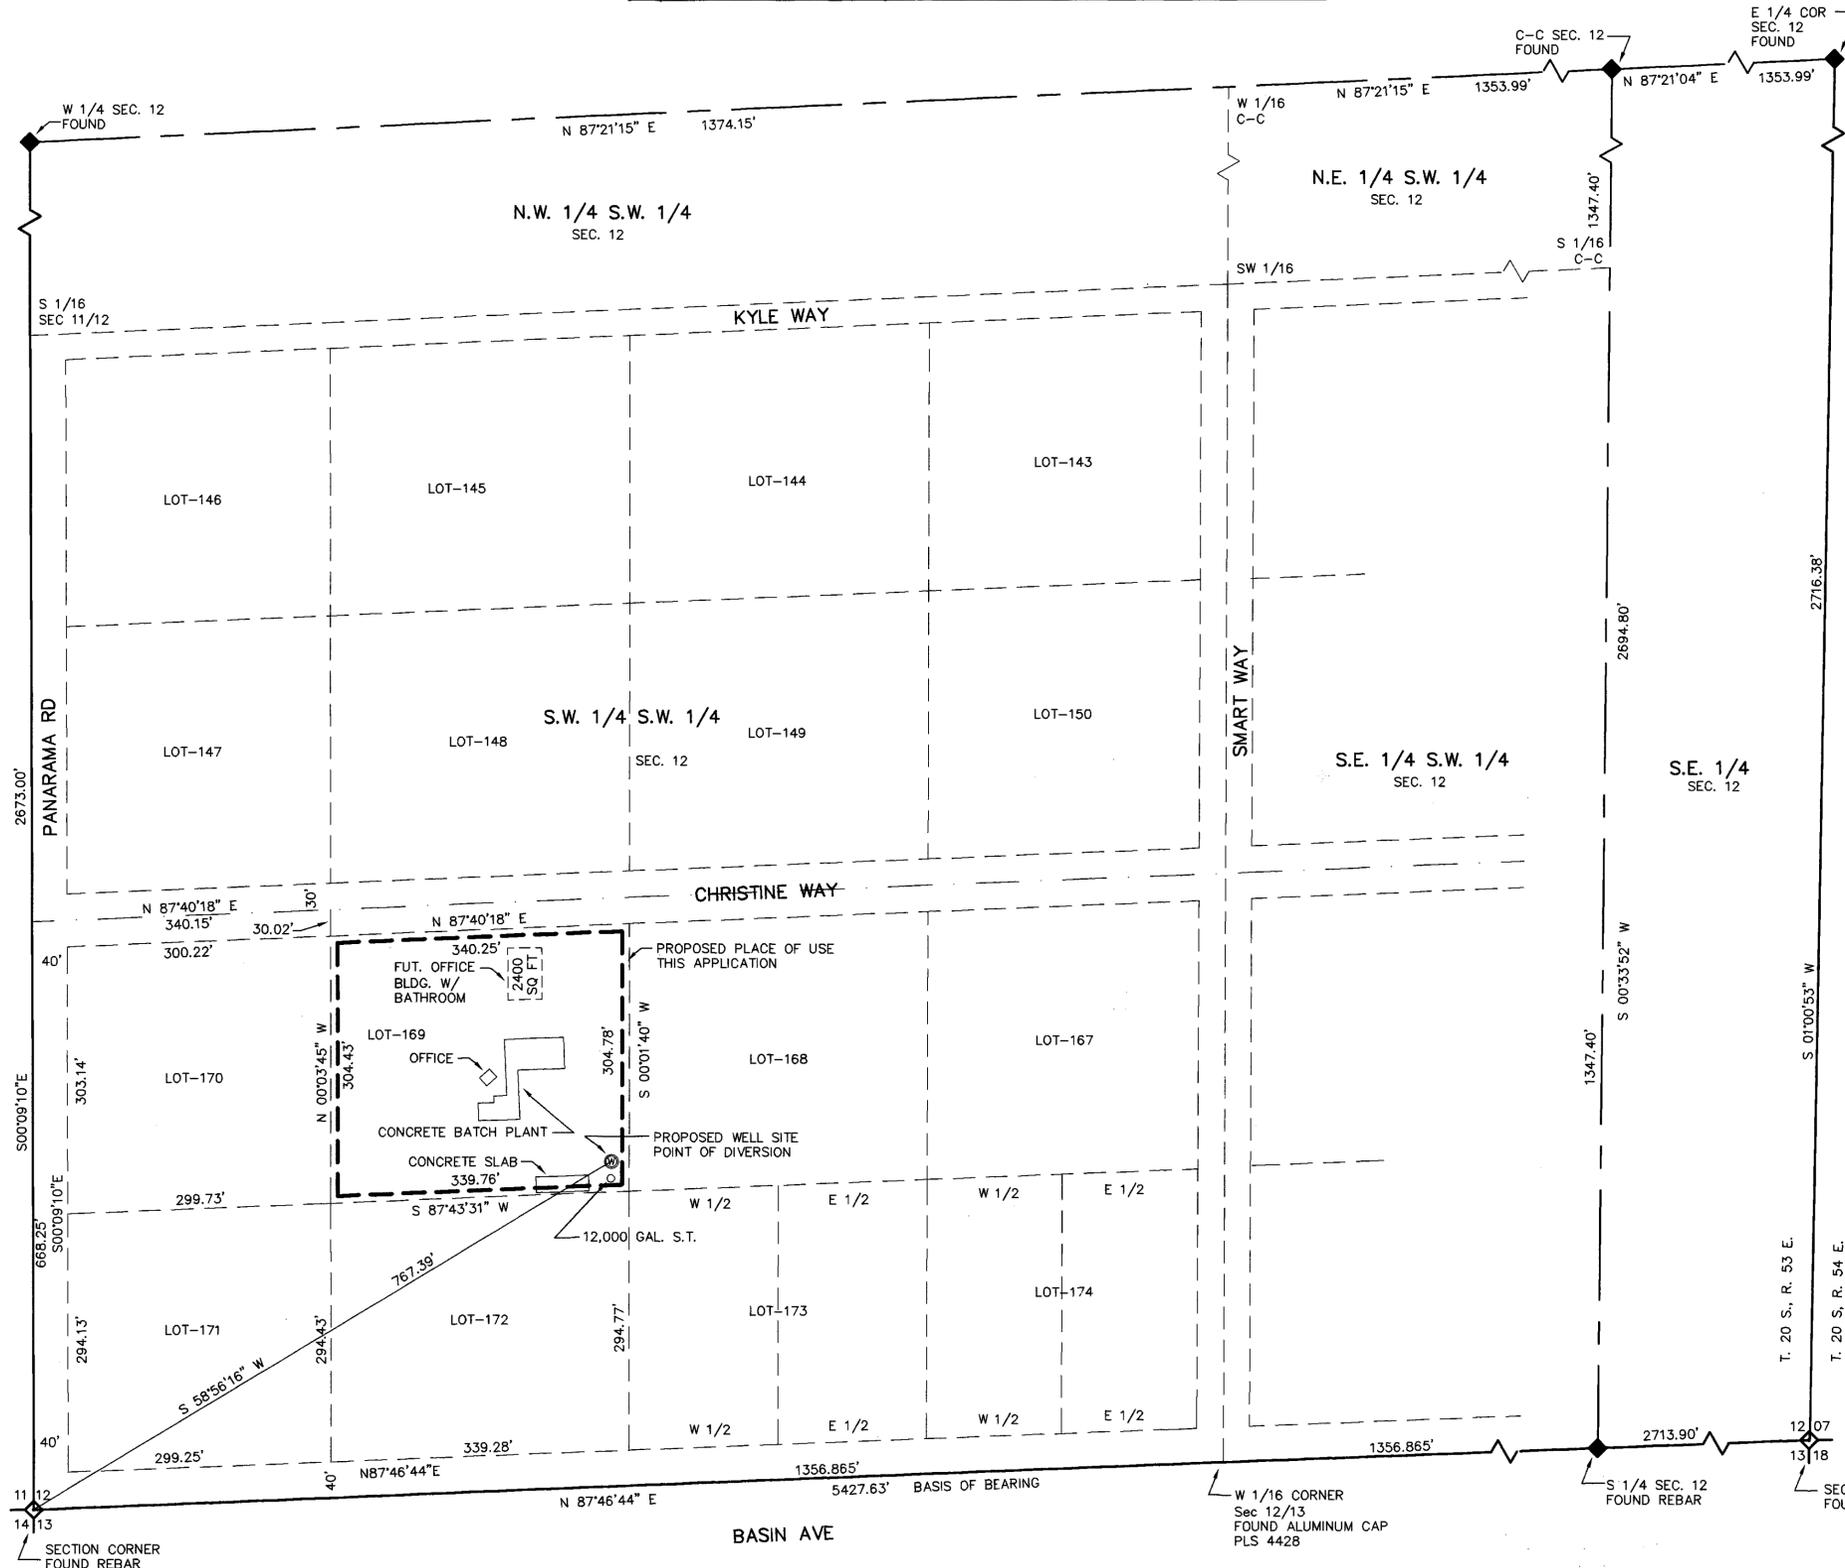


SURVEYOR'S CERTIFICATE:

STATE OF NEVADA }
 COUNTY OF NYE } SS

I, DAVID A. RICHARDS, BEING FIRST DULY SWORN, DEPOSE AND SAY THAT THIS MAP, CONSISTING OF 1 SHEET, NUMBERED SHEET 1 OF 1, HAS BEEN CORRECTLY DRAWN TO THE DESIGNATED SCALE FROM FIELD NOTES OF A SURVEY MADE BY ME, OR UNDER MY SUPERVISION AND DIRECTION, BETWEEN THE 20th OF MAY, 2003 AND THE 23th OF MAY, 2003; THAT IT TRULY AND CORRECTLY REPRESENTS THE PROPOSED LOCATION AND EXTENT OF THE WORKS USE TO DIVERT WATER FROM UNDERGROUND, IN THE COUNTY OF NYE, STATE OF NEVADA, BY ACTION READY MIX FOR COMMERCIAL USE PURPOSES, THAT THE PROPOSED POINT OF DIVERSION, THE APPROXIMATE LOCATION AND SIZE OF THE DIVERTING CHANNEL OR OTHER WORKS OR STREAMS WHICH ARE CROSSED BY, OR CONNECTED WITH THE SAID WORKS, ARE FULLY AND CORRECTLY DESIGNATED THEREON.

David A. Richards June 2, 2003
 DAVID A. RICHARDS, NEVADA PLS 10026
 WATER RIGHT SURVEYOR No. 1068

SUBSCRIBED AND SWORN TO BEFORE ME
 THIS 2nd DAY OF June, 2003
DeLores M. Runau
 NOTARY PUBLIC IN AND FOR Nye County, Nev.
 MY COMMISSION EXPIRES May 31, 2006

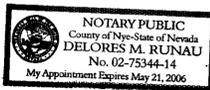


REFERENCE

1. GREEN VALLEY ESTATES, SUB. DOC. No. 20006 DATED 09/10/70

BASIS OF BEARING

N 87°46'44" E BEING THE BEARING OF THE SOUTH LINE OF SW 1/4 OF SECTION 12, T.20S., R.53E. M.D.M. NYE COUNTY, NEVADA AS SHOWN ON "GREEN VALLEY ESTATES" SUBDIVISION BY DOC No. 20006 DATED 09/10/70 IN THE OFFICE OF THE NYE COUNTY RECORDERS OF NYE COUNTY, NEVADA

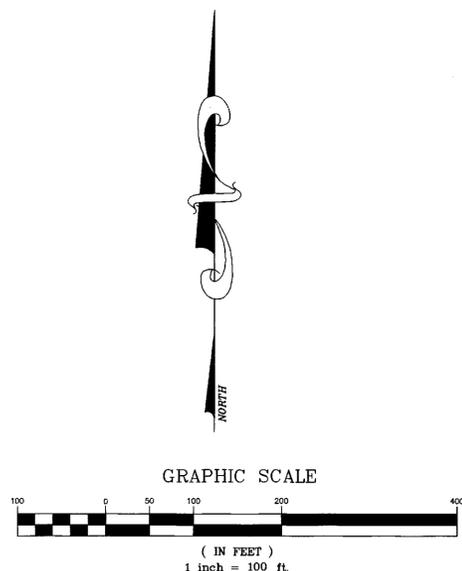

CIVIL WISE SERVICES
 1191 W. BETTY AVE., PAHRUMP, NEV. 89060 (775) 751-1413

MAP IN SUPPORT OF
 APPLICATION TO CHANGE P.O.D., P.O.U. & M.O.U. OF A PORTION OF PERMIT 62672 IN NYE COUNTY, NEVADA

FOR COMMERCIAL PURPOSES
 PREPARED FOR ACTION READY MIX

SCALE: 1" = 100'
 SHEET 1 OF 1
 JOB NUMBER: 403-10

76207 CERTIFICATE NO. 19585 ISSUED 9-22-2014
 70090 CERTIFICATE NO. 17692 ISSUED 6-4-10

STATE ENGINEER USE:

Applicant name should be "Mark and Sharon Schmidt, as JTWS" per RLT. 6-17-03 cy
 TITLE BLOCK SHOULD STATE CHANGE "OF A PORTION" SUC

70090

FILED
 JUN 4 2003
 STATE ENGINEER'S OFFICE

MAP TO ACCOMPANY APPLICATION TO CHANGE POINT OF DIVERSION, PLACE & MANNER OF USE UNDER PERMIT No. 62672 FOR COMMERCIAL USE PURPOSES BY ACTION READY MIX FROM "UNDERGROUND" IN NYE COUNTY, NEVADA