

T.12N., R.23E., M.D.B. & M.  
LYON COUNTY, NEVADA

STATE OF NEVADA  
WASHOE COUNTY

SS

I, GEORGE M. THIEL, BEING FIRST DULY SWORN, DEPOSE AND SAY THAT THIS MAP, CONSISTING OF ONE (1) SHEET, HAS BEEN CORRECTLY DRAWN TO THE DESIGNATED SCALE FROM FIELD NOTES OF A SURVEY MADE BY ME OR UNDER MY SUPERVISION AND DIRECTION, ON OR BEFORE MARCH 28, 2003; THAT IT TRULY AND CORRECTLY REPRESENTS THE PROPOSED LOCATION AND EXTENT OF WORKS USED TO DIVERT WATER FROM AN UNDERGROUND SOURCE IN LYON COUNTY, NEVADA BY KIM K. STEWART & KATHLEEN L. STEWART FOR IRRIGATION PURPOSES; THAT THE PROPOSED POINT OF DIVERSION, THE APPROXIMATE LOCATION AND SIZE OF THE DIVERTING CHANNEL OR OTHER CONDUIT, ALL RESERVOIRS OR BASINS, THE LOCATION AND NAMES OF ALL OTHER WORKS WHICH WILL CROSS OR CONNECT WITH THE PROPOSED WORKS, AND THE BOUNDARY OF ALL LANDS, SHOWING BY 40-ACRE SUBDIVISIONS, THE AREAS PROPOSED TO BE SERVED, ARE FULLY AND CORRECTLY DESIGNATED THEREON.



SUBSCRIBED AND SWORN TO BEFORE ME  
A NOTARY PUBLIC IN AND FOR WASHOE  
COUNTY, NEVADA, THIS 16<sup>th</sup> DAY OF  
June, 2002.




**LEGEND**

- PLACE OF USE
- > COLONY DITCH
- POINTS OF DIVERSION
- ◇ FOUND SECTION CORNERS AS NOTED

**BASIS OF BEARINGS**

THE SOUTH SECTION LINE OF SECTION 27, T.12N., R.23E., M.D.B. & M., BEARING N. 89° 03' 59" W., AS SHOWN ON THE RECORD OF SURVEY FILED UNDER DOCUMENT #82908, OFFICIAL RECORDS OF LYON COUNTY,

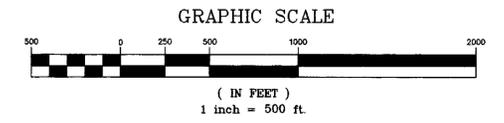

June 12, 2003


Sheet 1 of 1

STATE ENGINEER'S USE

7045

**FILED**  
JUN 6 2003  
STATE ENGINEER'S OFFICE

**MAP**  
TO ACCOMPANY APPLICATION TO CHANGE  
THE POINT OF DIVERSION OF  
PERMIT 68871  
BY  
KIM K. STEWART & KATHLEEN L. STEWART  
FOR IRRIGATION PURPOSES  
FROM AN UNDERGROUND SOURCE  
LYON COUNTY NEVADA

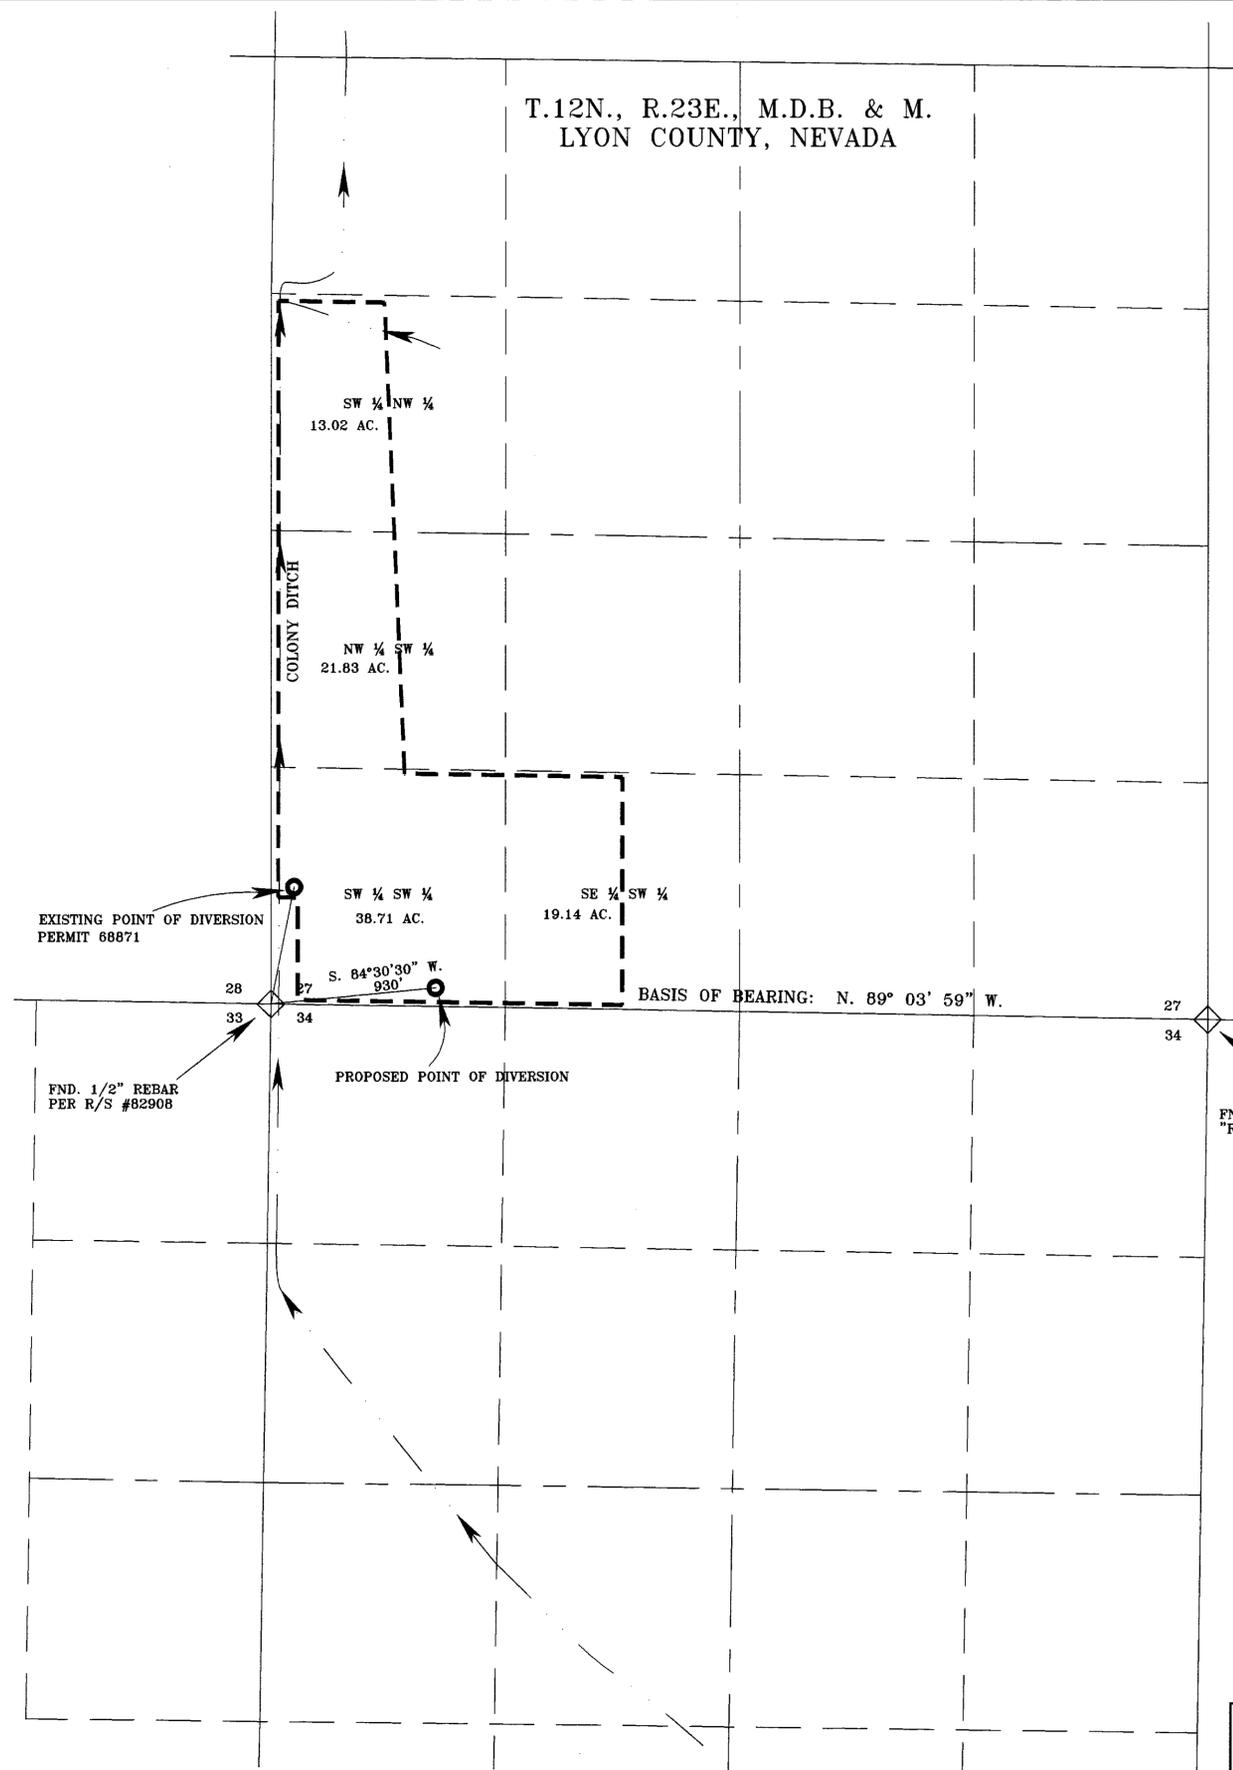

**TEC CIVIL ENGINEERING CONSULTANTS**  
500 Damonte Ranch Pkwy, #1056, Reno, Nevada 89521  
(775)352-7800 Fax(775)352-7929

86475 86474T 86473 86472T 70115