


NE 1/4 OF SECTION 14, T.20 S., R.52E., M.D.M. NYE COUNTY, NEVADA

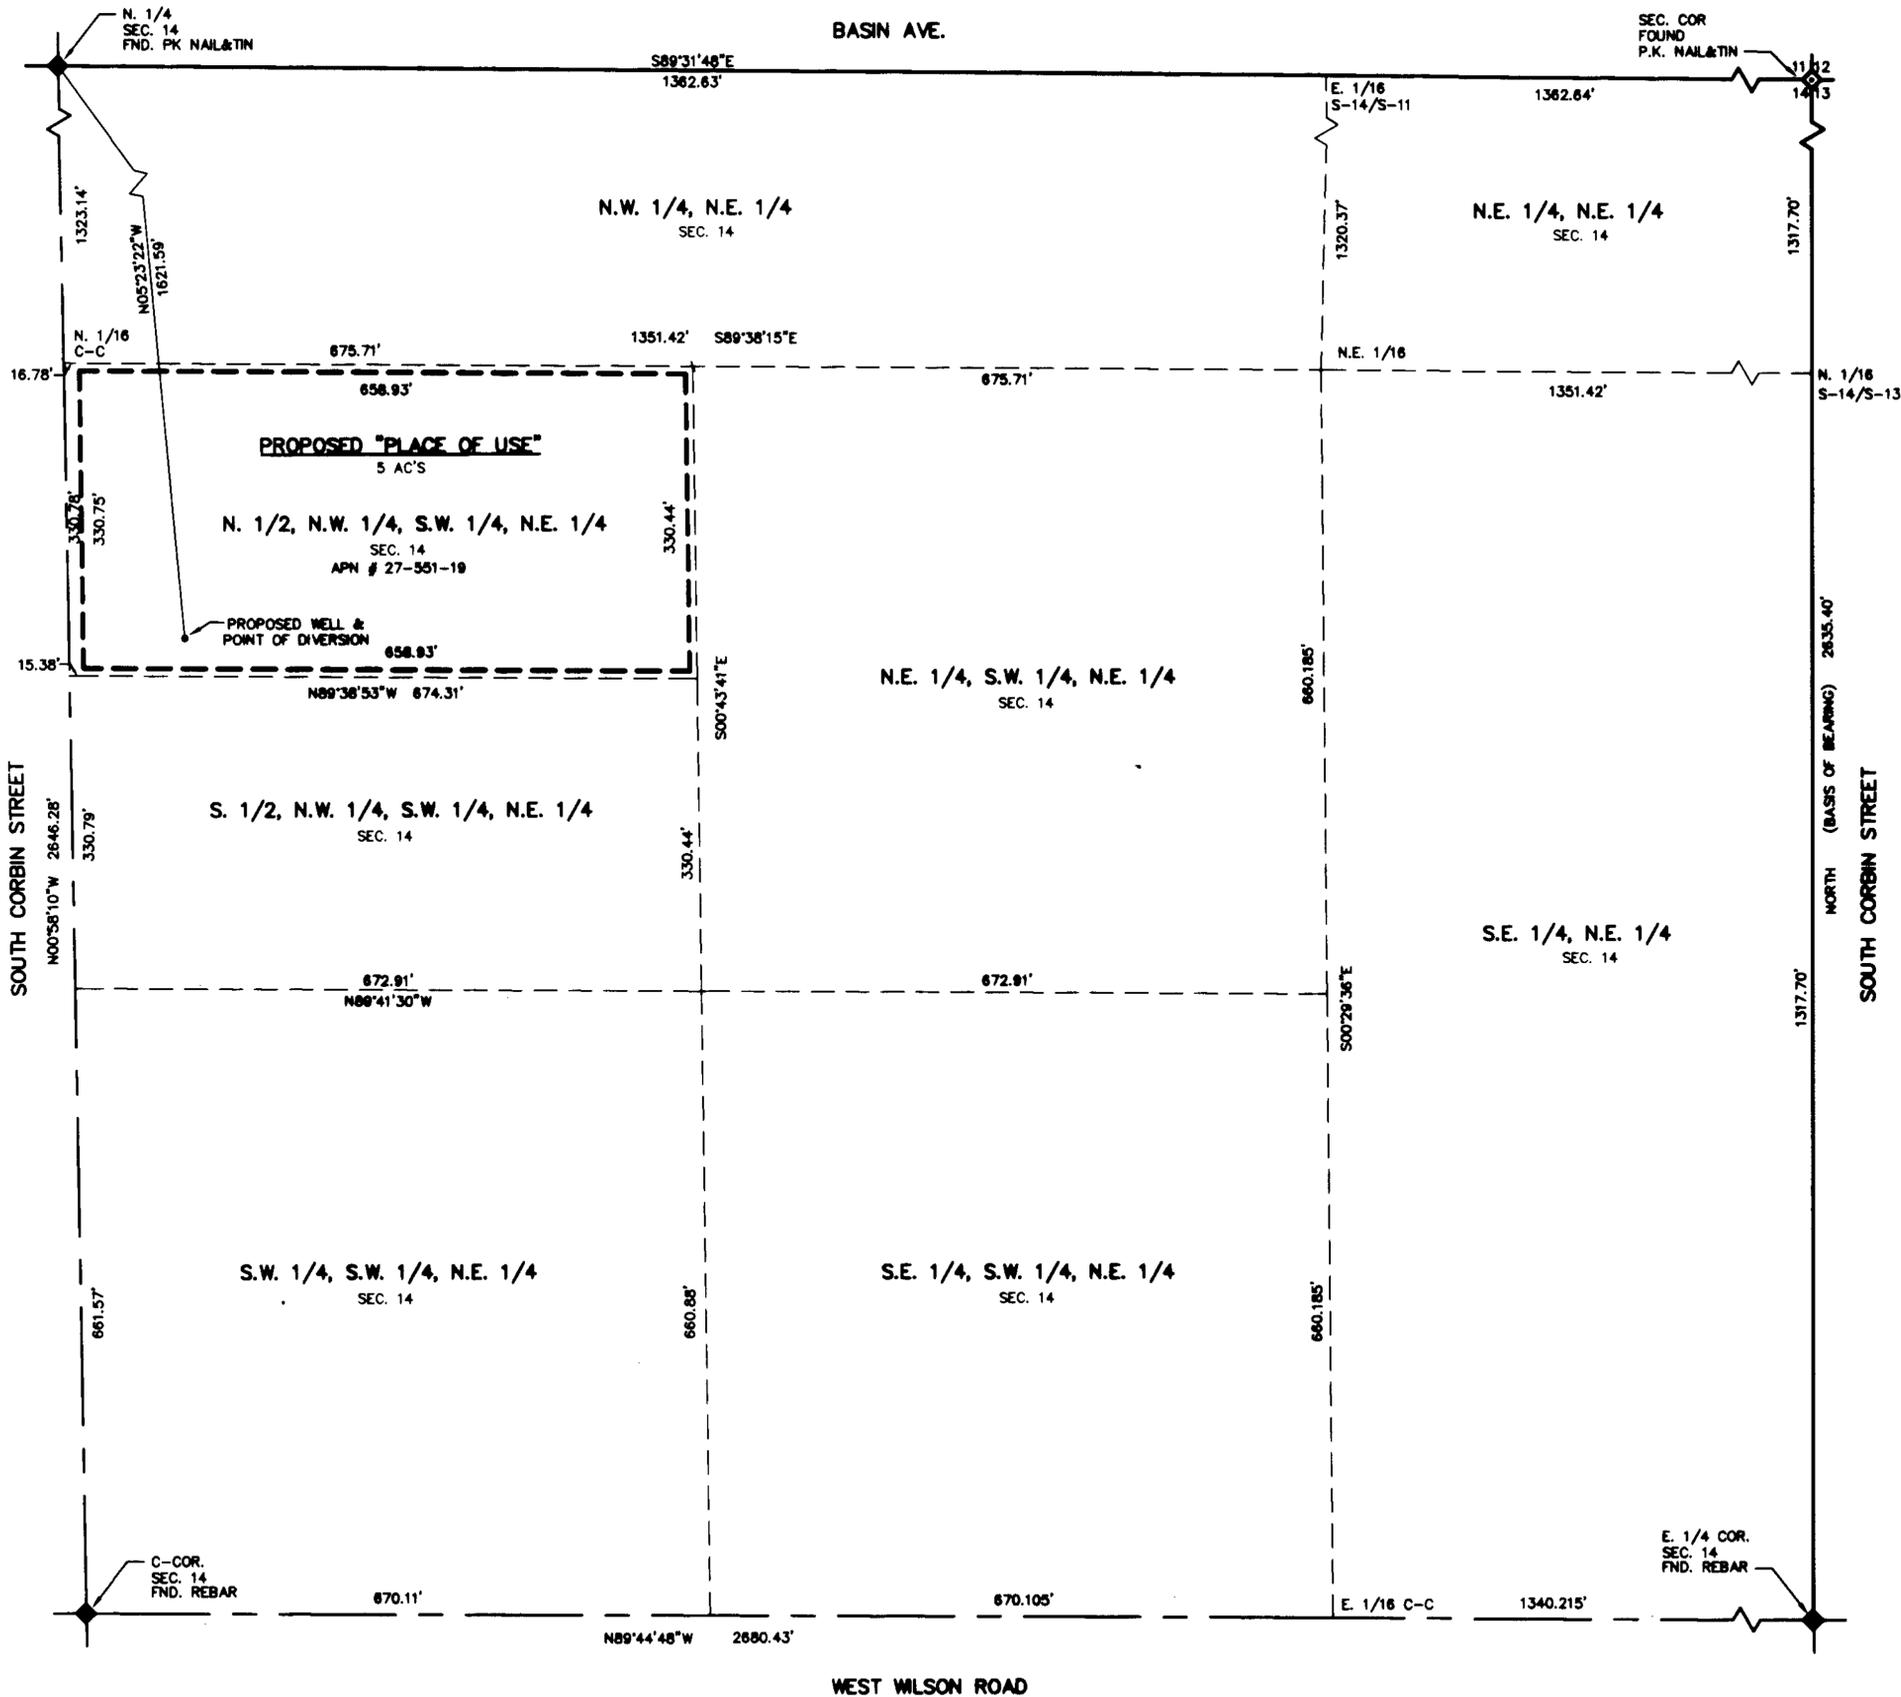

SURVEYOR'S CERTIFICATE:

STATE OF NEVADA }
 COUNTY OF NYE } SS

I, DAVID A. RICHARDS, BEING FIRST DULY SWORN, DEPOSE AND SAY THAT THIS MAP, CONSISTING OF 1 SHEET, NUMBERED SHEET 1 OF 1, HAS BEEN CORRECTLY DRAWN TO THE DESIGNATED SCALE FROM FIELD NOTES OF A SURVEY MADE BY ME, OR UNDER MY SUPERVISION AND DIRECTION, BETWEEN THE 10th OF MAY, 2003 AND THE 12th OF MAY, 2003, THAT IT TRULY AND CORRECTLY REPRESENTS THE PROPOSED LOCATION AND EXTENT OF THE WORKS USE TO DIVERT WATER FROM UNDERGROUND, IN THE COUNTY OF NYE, STATE OF NEVADA, BY EL DIABLO, LTD. FOR IRRIGATION AND DOMESTIC USE PURPOSES, THAT THE PROPOSED POINT OF DIVERSION, THE APPROXIMATE LOCATION AND SIZE OF THE DIVERTING CHANNEL OR OTHER WORKS OR STREAMS WHICH ARE CROSSED BY, OR CONNECTED WITH THE SAID WORKS, ARE FULLY AND CORRECTLY DESIGNATED THEREON.

David A. Richards May 20, 2003
 DAVID A. RICHARDS, NEVADA PLS 10026
 WATER RIGHT SURVEYOR No. 1068




SUBSCRIBED AND SWORN TO BEFORE ME

THIS 20th DAY OF May, 2003

Robert M. Ross

NOTARY PUBLIC IN AND FOR Nye County, Nev

MY COMMISSION EXPIRES May 21, 2006

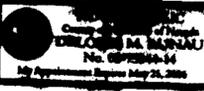


BASIS OF BEARING

NORTH BEING THE EAST LINE OF N.E. 1/4 OF SECTION 14, T. 20 S., R. 52 E. M.D.M. NYE COUNTY, NEVADA AS SHOWN ON "RECORD OF SURVEY" DOC. No. 84225 DATED 08/07/86 AND RECORDED IN THE OFFICAL RECORDS OF NYE COUNTY, NEVADA.

REFERENCE

1. RECORD OF SURVEY # 84225 DATED: 08/07/86

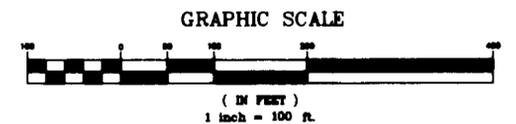

CIVILWISE SERVICES
 1191 W. BETTY AVE., PAHRUMP, NEV. 89060 (775) 751-1413

MAP IN SUPPORT OF
 APPLICATION #B TO CHANGE P.O.D., & P.O.U. FOR IRRIGATION & DOMESTIC PURPOSES IN NYE COUNTY, NEVADA

PREPARED FOR
 EL DIABLO, LTD.

SCALE: 1" = 100'	SHEET 1 OF 1	JOB NUMBER: 203-6-B
---------------------	-----------------	------------------------

STATE ENGINEER USE:

WF 7-18-03 The Title Block should read "to change the POD and POU of a portion."

FILED
 JUN 19 2003
 STATE ENGINEER'S OFFICE
 70134

MAP TO ACCOMPANY APPLICATION #B TO CHANGE THE POINT OF DIVERSION, MANNER & PLACE OF USE, UNDER PERMIT #17880, CERT. #5469 FOR IRRIGATION & DOMESTIC USE PURPOSES BY EL DIABLO, LTD. FROM "UNDERGROUND" IN NYE COUNTY, NEVADA