


BASIS OF BEARINGS:
 N 89° 55' E BEING THE NORTH LINE OF SECTION 7,
 T. 17 S., R. 49 E., M.D.M., AS SHOWN ON THE G.L.O.
 PLAT DATED 1882.

N
 SCALE 1" = 200'

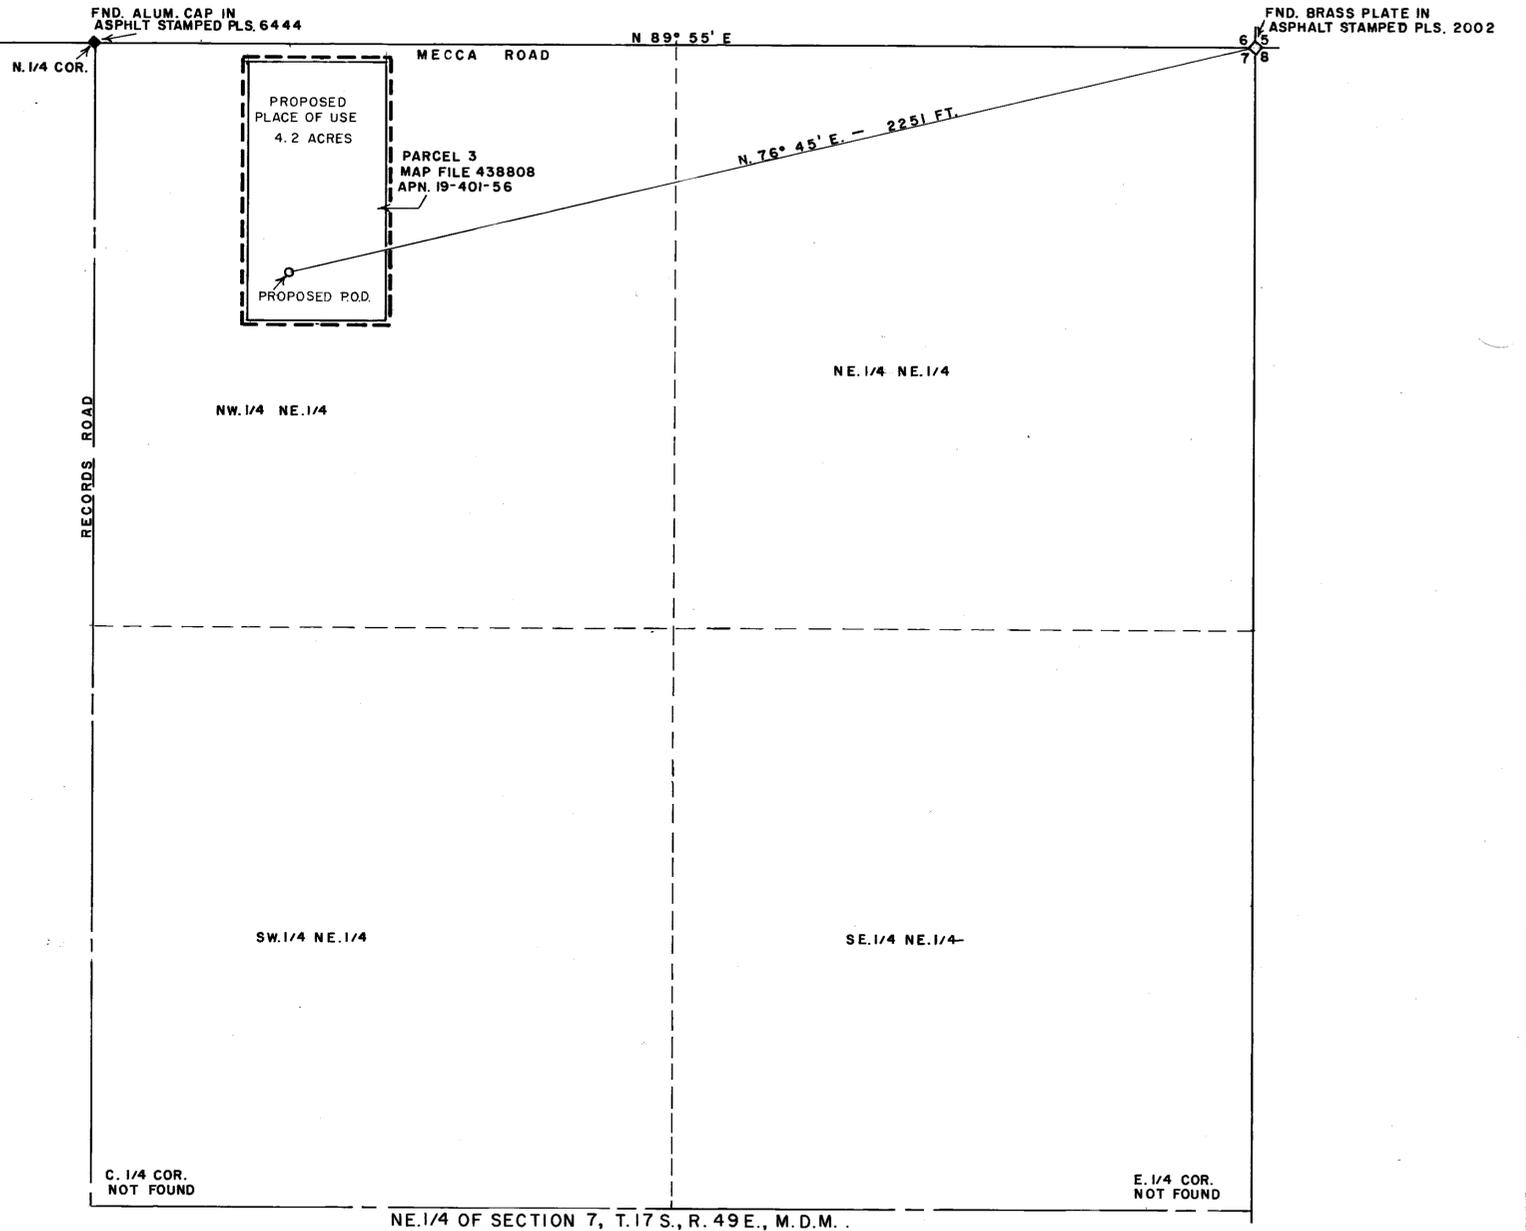


STATE OF NEVADA
 COUNTY OF NYE

I, LISLE LOWE, BEING FIRST DULY SWORN, DEPOSE AND SAY THAT THIS MAP CONSISTING OF ONE SHEET, HAS BEEN CORRECTLY DRAWN TO THE DESIGNATED SCALE FROM FIELD NOTES OF A SURVEY MADE BY ME OR UNDER MY SUPERVISION AND DIRECTION ON JUNE 17, 2003, THAT IT TRULY AND CORRECTLY REPRESENTS THE PROPOSED LOCATION AND EXTENT OF THE WORKS USED TO DIVERT WATER FROM AN UNDERGROUND SOURCE IN NYE COUNTY, NV, BY ROCKVIEW DAIRIES, INC., THAT THE PROPOSED POINT OF DIVERSION, THE MANNER OF USE AND LOCATION AND NAMES OF ALL OTHER WORKS OR STREAMS WHICH ARE CROSSED BY OR CONNECTED WITH THE SAID WORKS ARE FULLY AND CORRECTLY DESIGNATED THEREON.



Lisle Lowe
 STATE WATER RIGHT SURVEYOR #856, P.L.S. #8423

70150 CERTIFICATE NO. 14906 ISSUED 11/20/07

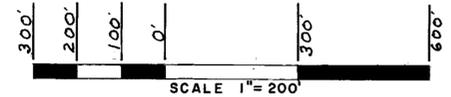

SUBSCRIBED AND SWORN TO BEFORE ME THIS 23rd DAY OF JUNE, 2003



Shelly Kadmas
 NOTARY PUBLIC IN AND FOR
 SAID COUNTY AND STATE

MY COMMISSION EXPIRES ON: March 30, 2004

STATE ENGINEER'S USE

70150



MAP TO ACCOMPANY AN APPLICATION TO
 APPROPRIATE WATER

BY: ROCKVIEW DAIRIES, INC.
 FOR: QUASI-MUNICIPAL & DOMESTIC PURPOSES.
 FROM: AN UNDERGROUND SOURCE IN NYE COUNTY, NV.

70150