


BASIS OF BEARINGS:

WEST BEING THE SOUTH LINE OF THE SW.1/4 OF SECTION 18, T. 16 S., R. 48 E., M. D. M., AS SHOWN ON THE G. L. O. PLAT MAP OF 1922.

STATE OF NEVADA
COUNTY OF NYE

I, LISLE LOWE, BEING FIRST DULY SWORN, DEPOSE AND SAY THAT THIS MAP CONSISTING OF ONE SHEET, HAS BEEN CORRECTLY DRAWN TO THE DESIGNATED SCALE FROM FIELD NOTES OF A SURVEY MADE BY ME OR UNDER MY SUPERVISION AND DIRECTION ON JUNE 20, 2003, THAT IT TRULY AND CORRECTLY REPRESENTS THE PROPOSED LOCATION AND EXTENT OF THE WORKS USED TO DIVERT WATER FROM AN UNDERGROUND SOURCE IN NYE COUNTY, NV,
BY JOYCE A. POWELL,
THAT THE PROPOSED POINT OF DIVERSION, THE MANNER OF USE AND THE LOCATION AND NAMES OF ALL OTHER WORKS OR STREAMS WHICH ARE CROSSED BY OR CONNECTED WITH THE SAID WORKS, ARE FULLY AND CORRECTLY DESIGNATED THEREON.

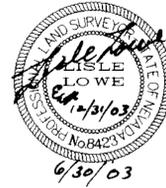


Lisle Lowe
STATE WATER RIGHTS SURVEYOR #856, P.L.S. #8423

SUBSCRIBED AND SWORN TO BEFORE ME THIS 30 DAY OF June, 2003

Shelley Kachinas
NOTARY PUBLIC IN AND FOR
SAID COUNTY AND STATE

MY COMMISSION EXPIRES ON: March 30, 2004

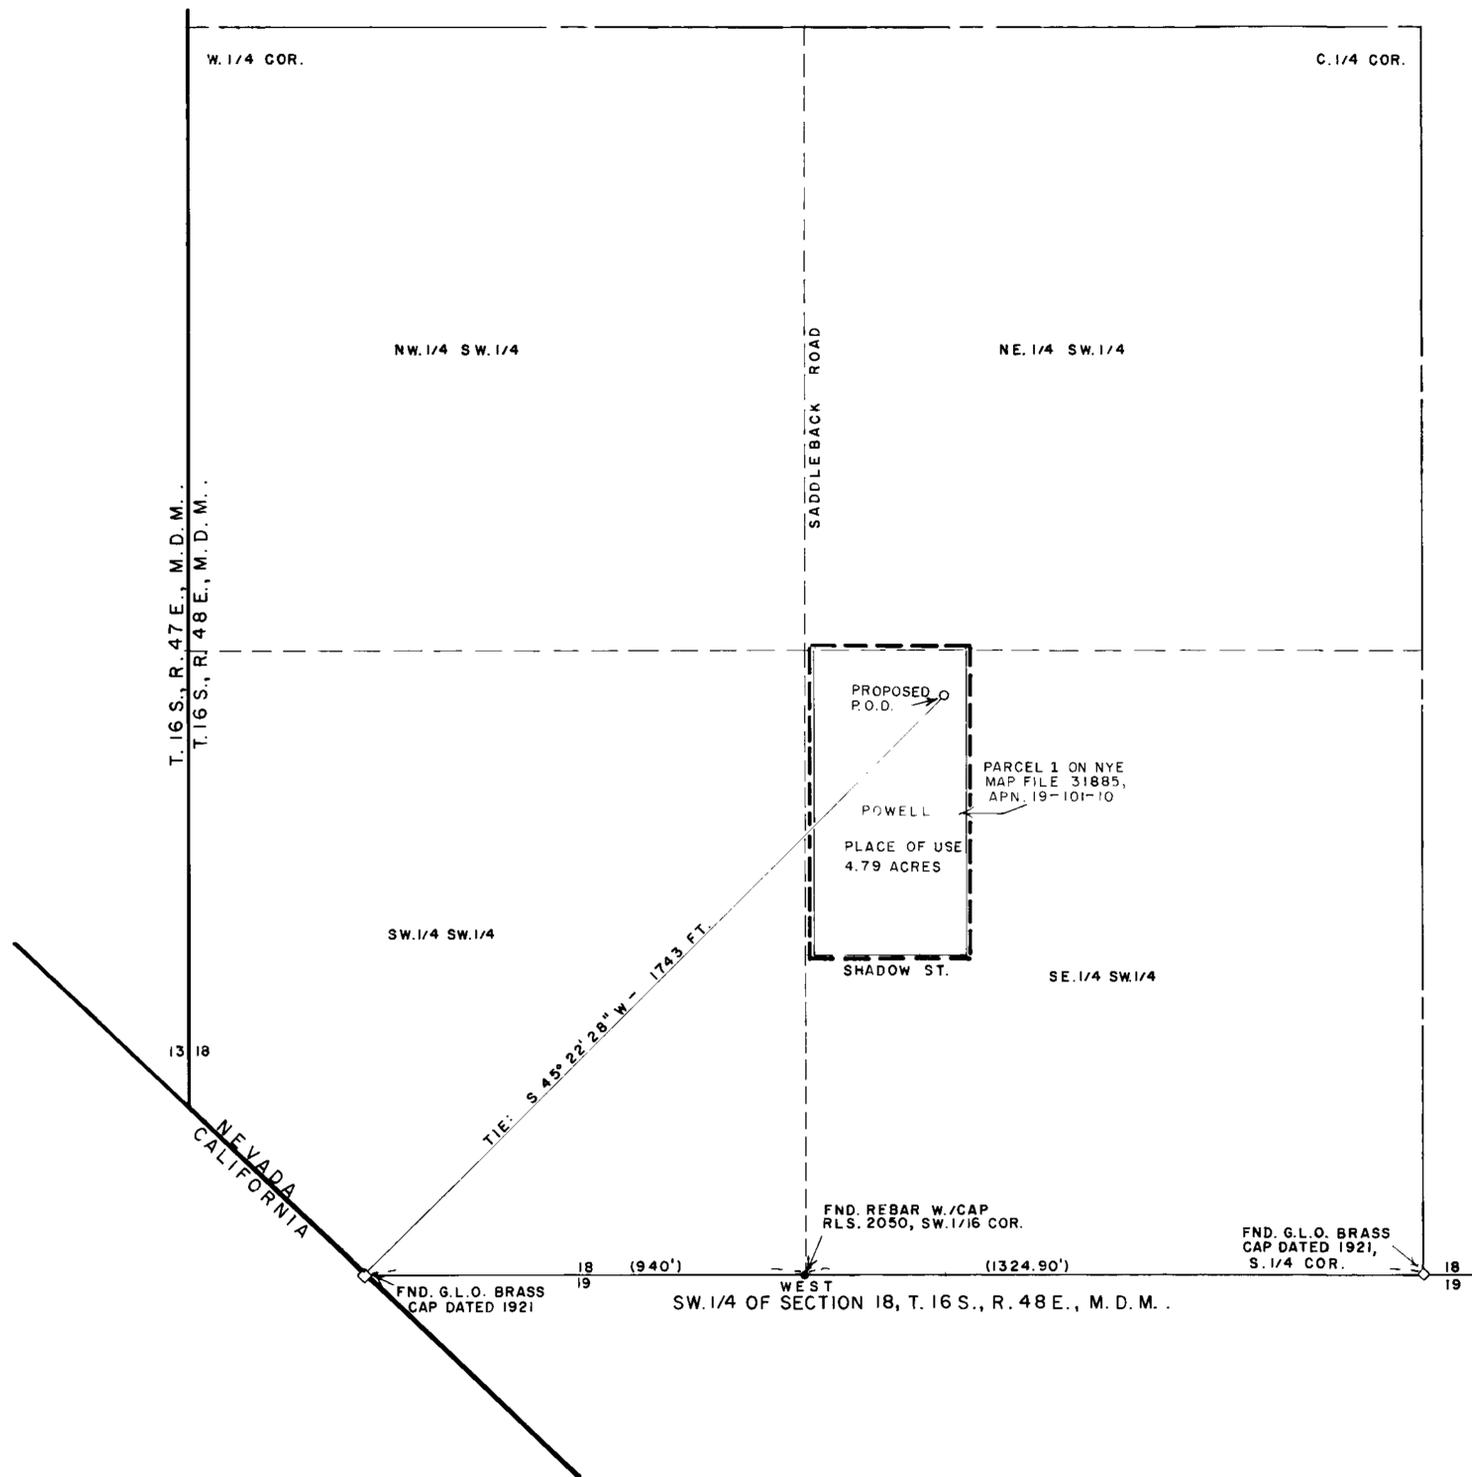

N
SCALE 1" = 200'



STATE ENGINEER'S USE

2003
FILED
JUL 2 2003
STATE ENGINEER'S OFFICE

MAP TO ACCOMPANY AN APPLICATION TO
APPROPRIATE WATER

BY: JOYCE A. POWELL.
FOR: QUASI-MUNICIPAL & DOMESTIC PURPOSES.
FROM: AN UNDERGROUND SOURCE IN NYE COUNTY, NV.