



STATE OF NEVADA }  
 COUNTY OF WASHOE }SS

I, GEORGE M. THIEL, BEING FIRST DULY SWORN, DEPOSE AND SAY THAT SITE INSPECTIONS HAVE BEEN MADE BY ME, OR UNDER MY SUPERVISION AND DIRECTION, ON OR BEFORE JUNE 19, 2003; THAT THE LOCATION OF EACH REFERENCE MONUMENT HAS BEEN VERIFIED BY SITE INSPECTION; THAT THE POINT OF DIVERSION AND PLACE OF USE SITES HAVE BEEN INSPECTED; THAT THIS MAP CONSISTING OF 1 SHEET HAS BEEN CORRECTLY DRAWN TO THE DESIGNATED SCALE FROM SURVEYING CALCULATION NOTES PREPARED BY ME, OR UNDER MY SUPERVISION AND DIRECTION, RELYING UPON ANALYSIS OF RECORDED SURVEY MAPS AND OTHER RECORDED SURVEYING DOCUMENTS IN THE OFFICE OF THE NEVADA STATE ENGINEER; THAT THIS MAP TRULY AND CORRECTLY REPRESENTS THE PROPOSED LOCATION AND EXTENT OF THE WORKS USED TO DIVERT WATER FROM AN UNDERGROUND SOURCE IN ESERALDA COUNTY, NEVADA, BY JAMES R. BOYCE, FOR IRRIGATION PURPOSES. THAT THE PROPOSED POINT OF DIVERSION, THE APPROXIMATE LOCATION AND SIZE OF THE DIVERTING CHANNEL OR OTHER CONDUIT, ALL RESERVOIRS OR BASINS, THE LOCATION AND NAMES OF ALL OTHER WORKS WHICH WILL CROSS OR CONNECT WITH THE PROPOSED WORKS, AND THE BOUNDARY OF ALL LANDS, SHOWN BY 40-ACRE SUBDIVISIONS, THE AREAS AS PROPOSED TO BE SERVED, ARE FULLY AND CORRECTLY DESIGNATED THEREON.

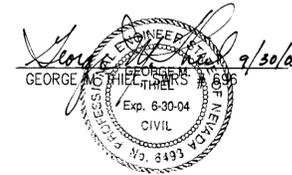

SUBSCRIBED AND SWORN TO BEFORE ME  
 THIS 30<sup>th</sup> DAY OF September, 2003.  
 Camille L. Impson  
 NOTARY PUBLIC IN AND FOR Washoe County, Nevada  
 MY COMMISSION EXPIRES Oct. 1<sup>st</sup>, 2004.

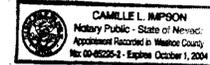

**BASIS OF BEARINGS**

MAGNETIC NORTH WITH A VARIATION OF 17° E PER MAPS FILED UNDER APPLICATIONS 58194 THRU 58230

**REFERENCES**


MAPS FILED UNDER APPLICATIONS 58194 THRU 58230, AND 64371 ON FILE AT THE NEVADA DIVISION OF WATER RESOURCES OFFICE

**NOTE:**

THE ORIGINAL PLACE OF USE OF PERMITS 44540, 44548, 44549, 52183, AND 52184 ENCOMPASSED 1,177.7 ACRES WITHIN THE DESCRIBED PLACE OF USE. BY LETTER DATED JUNE 1, 1989, 374.5 ACRES WERE WITHDRAWN FROM THE PLACE OF USE OF THESE PERMITS LEAVING 803.2 ACRES. AFTER THE TRANSFER OF PORTIONS OF PERMITS 44540, 44548, 44549, 52183, AND 52184 BY APPLICATIONS 70164 THRU 70168, A TOTAL OF 447.15 ACRES WILL REMAIN WITHIN THE ORIGINAL PLACE OF USE.

- LEGEND**
- BOUNDARY OF PROPOSED PLACE OF USE
  - ◇ SECTION CORNER AS NOTED PER MAPS FILED UNDER APPLICATIONS 58194 THRU 58230
  - ◆ QUARTER SECTION CORNER AS NOTED PER MAPS FILED UNDER APPLICATIONS 58194 THRU 58230

**TEC CIVIL ENGINEERING CONSULTANTS**  
 500 Darronte Ranch Pkwy, #1056, Reno, Nevada 89521  
 (775)352-7800 Fax (775)352-7929

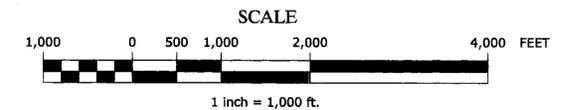


fileserver1\storage\water right projects\area maps\fish lake valley\Lavender applications.dwg


September 23, 2003

Sheet 1 of 1

STATE ENGINEER'S USE  
 RAD 7-1-04 Delete from the POV the N 1/2 SW 1/4 Sec 23,  
 requested by TEC letter of 2-17-04.

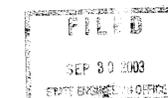

MAP TO ACCOMPANY APPLICATIONS 70164, 70165, 70166, 70167, AND 70168 TO CHANGE THE POINT OF DIVERSION, MANNER & PLACE OF USE OF PORTIONS OF PERMITS 44540, 44548, 44549, 52183, 52184  
 BY  
 JAMES R. BOYCE  
 FOR  
 IRRIGATION PURPOSES  
 FROM  
 AN UNDERGROUND SOURCE  
 ESERALDA COUNTY NEVADA

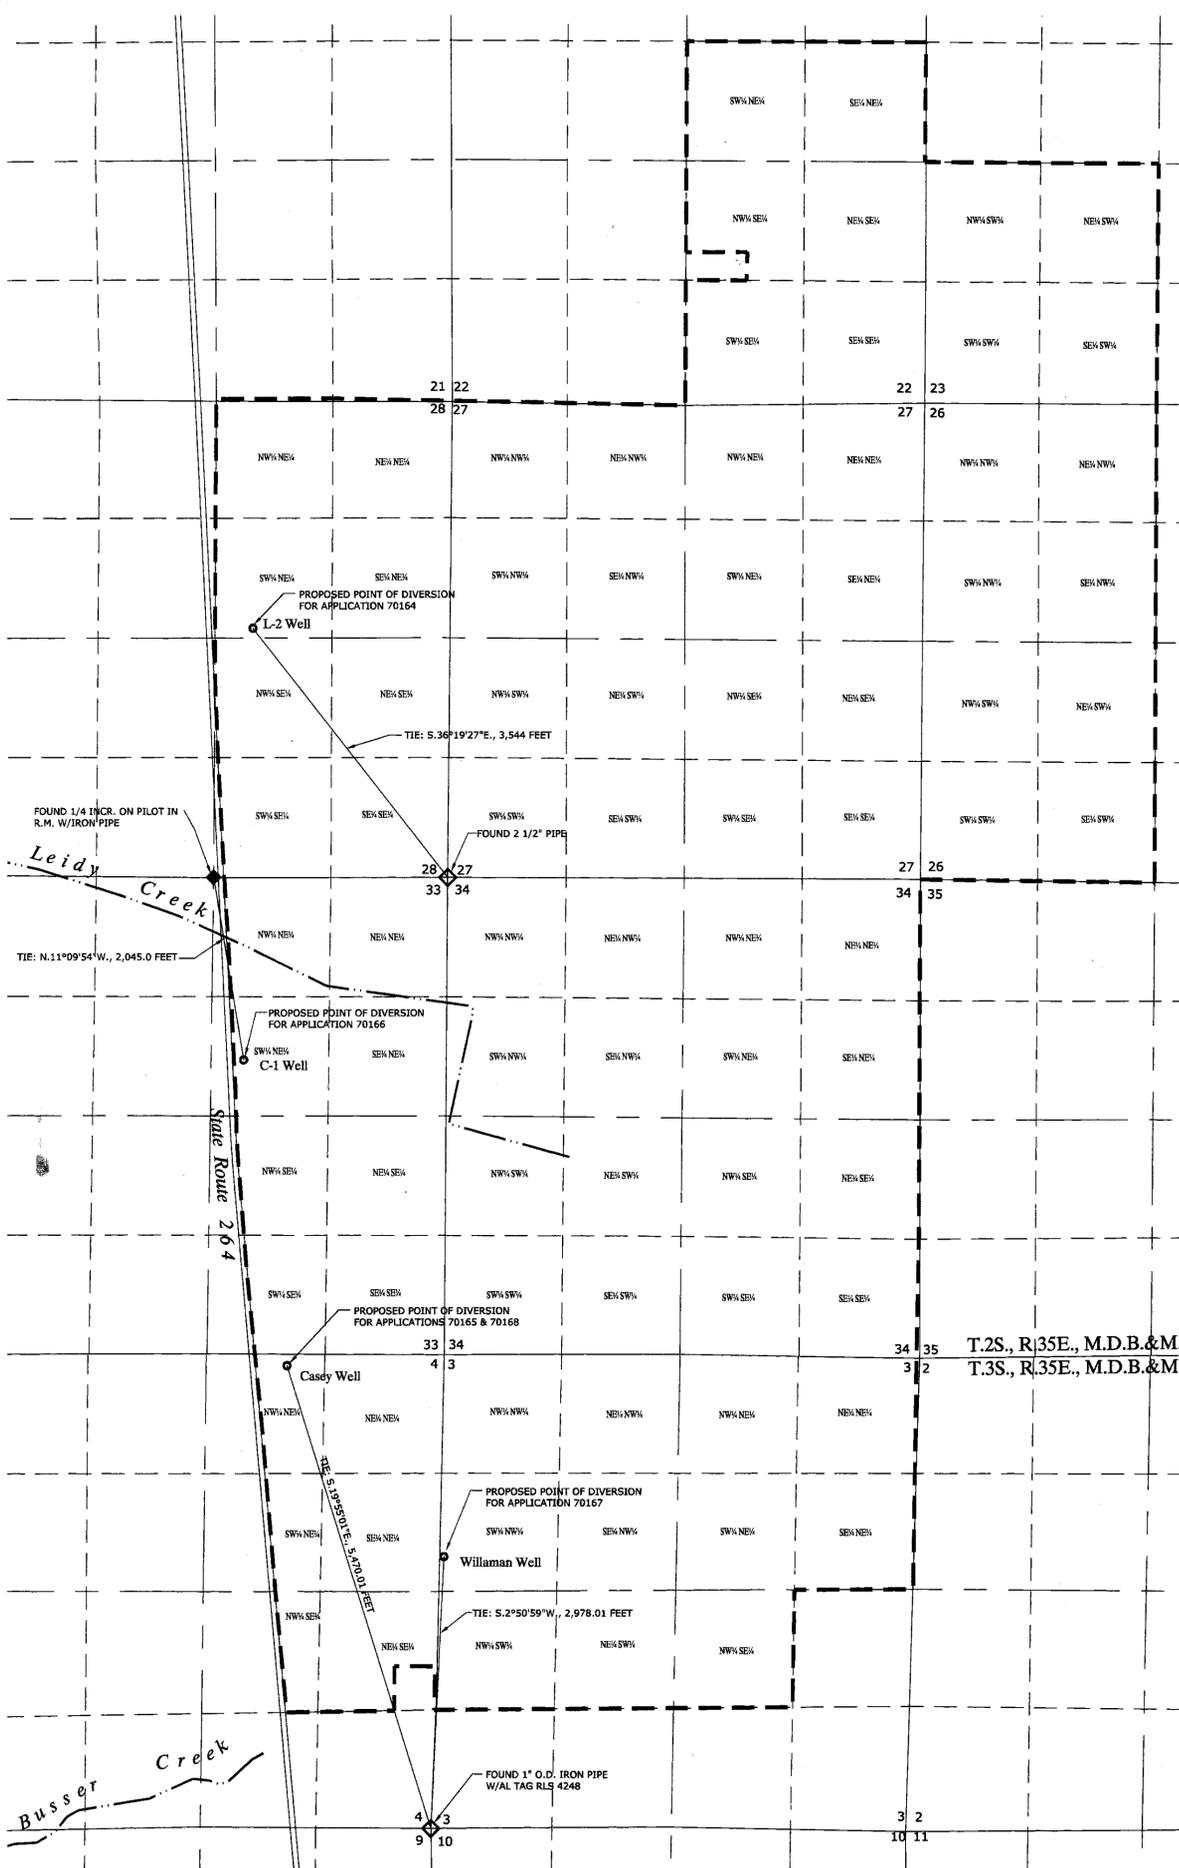

PROPOSED PLACE OF USE

6593  
6592  
82670  
82669  
82668  
82667  
2666  
481  
430  
479  
478  
477  
476  
475  
470  
469  
468  
467  
466  
465  
464  
463  
462  
461  
460  
459  
458  
457  
456  
455  
454

70453 70452 70451 70450 70449 70448 70447 70446 70445 70444 70168 70167 70166 70165 70164