



MAP TO ACCOMPANY APPLICATION TO CHANGE PLACE OF USE AND POINT OF DIVERSION OF A PORTION OF PERMIT NO. 24582, CERT. 7673

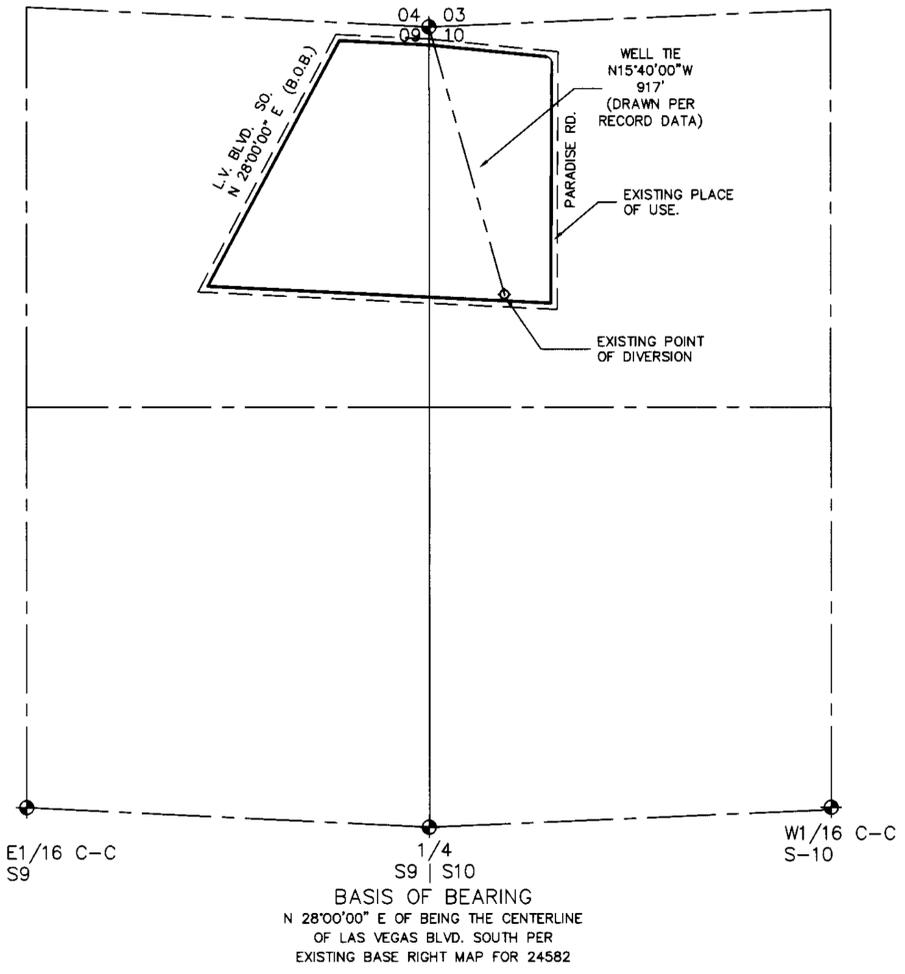

EXISTING PLACE OF USE
 PORTION OF THE NE1/4 NE1/4 SECTION 9 AND
 A PORTION OF THE NW1/4 NW1/4 SECTION 10,
 T21S, R61E, M.D.M.

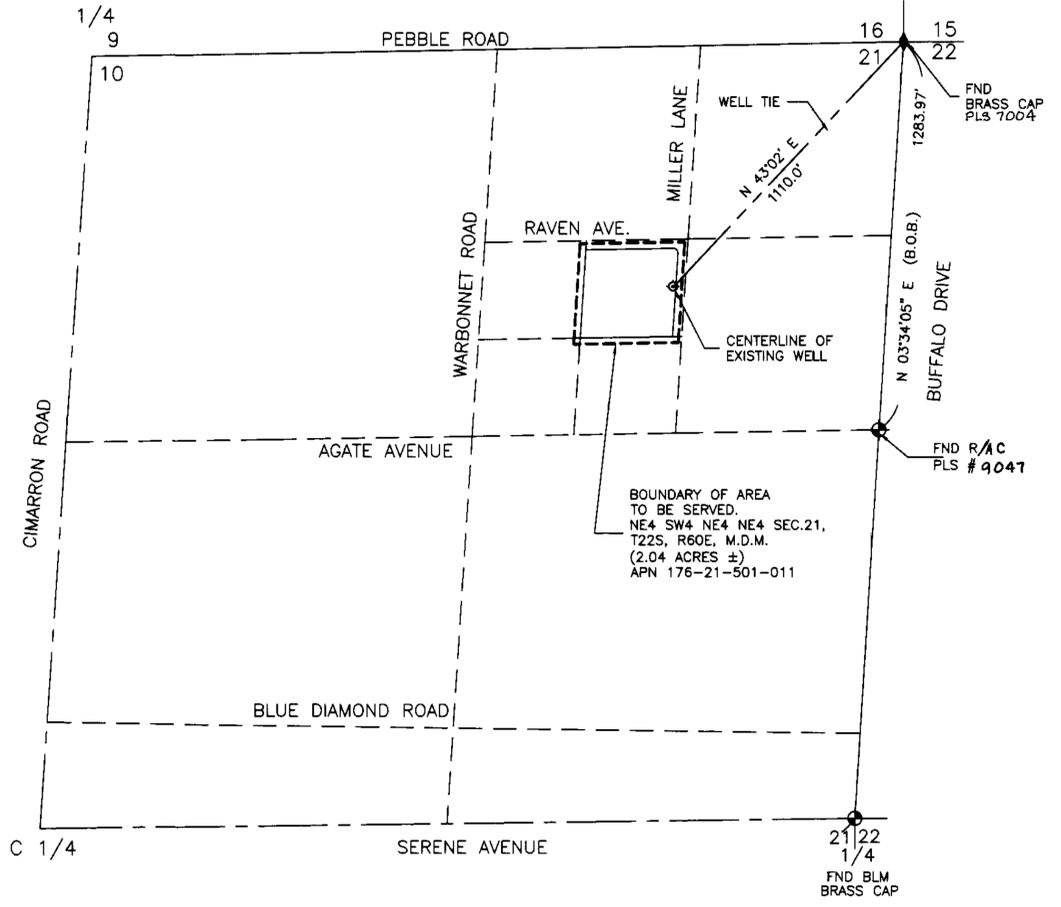


PROPOSED PLACE OF USE.
 PTN: OF THE NORTHEAST QUARTER (NE1/4) OF
 THE NORTHEAST QUARTER (NE1/4) OF,
 SEC. 21, T22S , R60E, M.D.M.

LEGEND
 B.O.B. BASIS OF BEARINGS
 ♦ MONUMENTS FOUND AS SHOWN

ACKNOWLEDGEMENT
 STATE OF NEVADA
 COUNTY OF CLARK
 THIS INSTRUMENT WAS ACKNOWLEDGED BEFORE ME ON 6/22/2003
 BY ROBERT FULSTONE



Diane Eddins
 DIANE EDDINS
 NOTARY PUBLIC IN AND FOR SAID COUNTY AND STATE
 MY COMMISSION EXPIRES ON JULY 6, 2005

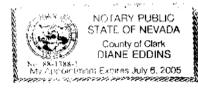

BASIS OF BEARINGS
 N 03°34'05\"/>

I, ROBERT FULSTONE, BEING FIRST DULY SWORN DEPOSE AND SAY THAT THIS MAP CONSISTING OF ONE SHEET HAS BEEN CORRECTLY DRAWN TO THE DESIGNATED SCALE FROM THE FIELD NOTES OF THE SURVEY MADE UNDER MY SUPERVISION AND DIRECTION ON 6/22/2003 AND THAT IS TRULY AND CORRECTLY REPRESENTS THE PROPOSED LOCATION AND EXTENT OF THE WORKS USED TO DIVERT WATER FROM AN UNDERGROUND SOURCE IN THE LAS VEGAS VALLEY BASIN BY HUGO E. LATORRE AND DULCIE S. LATORRE FOR QUASI-MUNICIPAL USE, THAT THE PROPOSED POINT OF DIVERSION, THE APPROXIMATE LOCATION AND SIZE OF THE DIVERTING CHANNEL OR OTHER CONDUIT, THE PLACE AND MANNER OF USE AND THE LOCATION AND USE OF ALL OTHER STREAMS, WHICH ARE CROSSED OR CONNECTED WITH THE SAID WORKS ARE FULLY AND CORRECTLY DESIGNATED THEREON.

Robert Fulstone
 ROBERT FULSTONE
 STATE WATER RIGHTS SURVEYOR
 NEVADA CERTIFICATE NO. 639

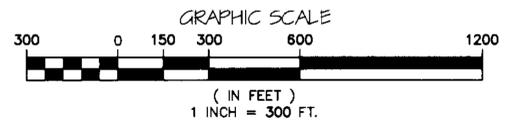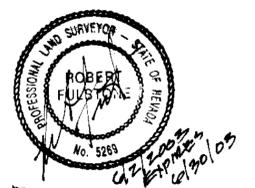

DRAWN BY: MONARCH DESIGN	FULSTONE ENTERPRISES
DATE: 05/05/2003	940 S. MARTIN LUTHER KING BOULEVARD
DWG #: L13-07	LAS VEGAS, NV 89109
FILE NAME: 3480WRT.DWG	PHONE (702) 382-8141 FAX (702) 382-3103
SCALE: 1" = 300'	EMAIL: fel@wizard.com

STATE ENGINEER'S USE
 7/14/2003 AT ROBERT FULSTONE SENDING A LETTER CORRECTING MISLABELED 1/4 CORNER. IT IS LABELED 9/10 SHOULD READ 16/21.

FILED
 JUL 18 2003
 STATE ENGINEER'S OFFICE

RECEIVED
 13 JUL - 7 PM 3:28
 STATE ENGINEERS OFFICE

MAP TO ACCOMPANY APPLICATION FOR CHANGE OF PLACE OF USE AND POINT OF DIVERSION OF A PORTION OF PERMIT NO. 24582 CERT. 7673

FOR: HUGO E. LATORRE AND DULCIE S. LATORRE

PURPOSE: QUASI-MUNICIPAL
 FROM: AN UNDERGROUND SOURCE IN CLARK COUNTY, NEVADA