


NW 1/4 OF SECTION 4, T.20 S., R53E., M.D.M. NYE COUNTY, NEVADA

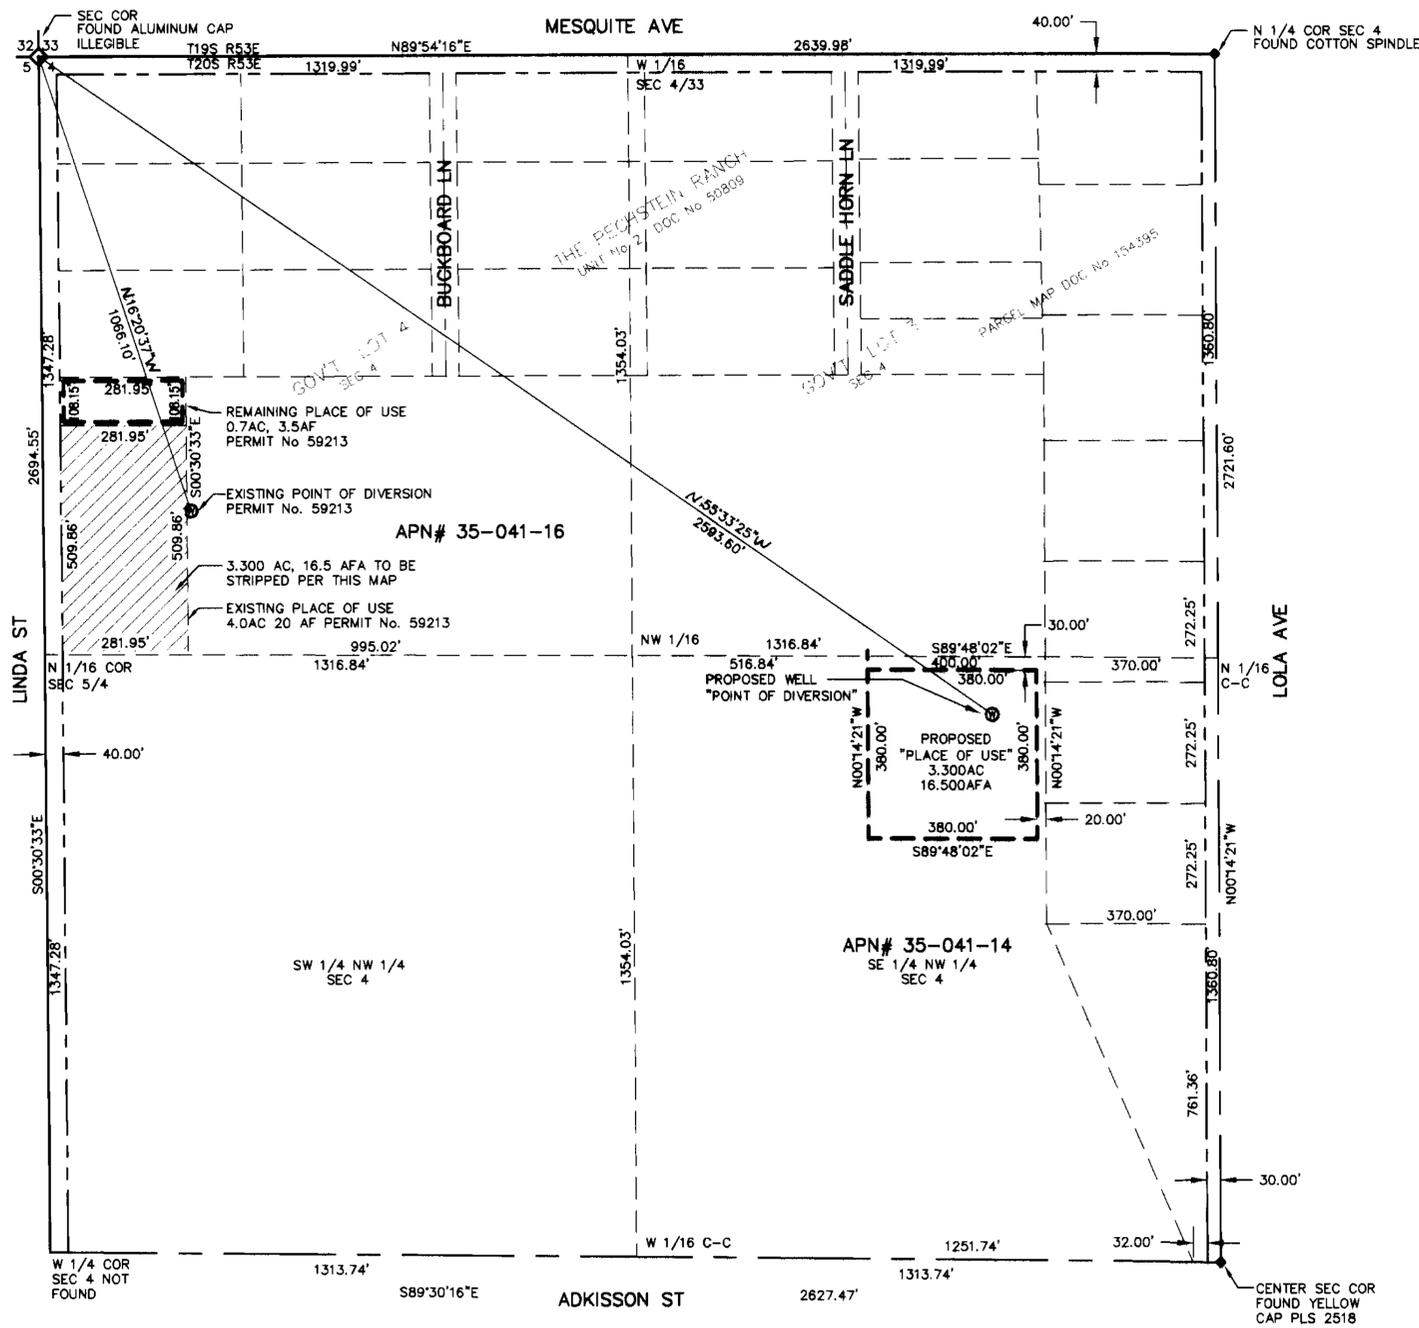


**SURVEYOR'S CERTIFICATE:**

STATE OF NEVADA }  
 COUNTY OF NYE } SS

I, DAVID A. RICHARDS, BEING FIRST DULY SWORN, DEPOSE AND SAY THAT THIS MAP, CONSISTING OF 1 SHEET, NUMBERED SHEET 1 OF 1, HAS BEEN CORRECTLY DRAWN TO THE DESIGNATED SCALE FROM FIELD NOTES OF A SURVEY MADE BY ME, OR UNDER MY SUPERVISION AND DIRECTION, BETWEEN THE 23rd OF JUNE, 2003 AND THE 27th OF JUNE, 2003; THAT IT TRULY AND CORRECTLY REPRESENTS THE PROPOSED LOCATION AND EXTENT OF THE WORKS USE TO DIVERT WATER FROM UNDERGROUND, IN THE COUNTY OF NYE, STATE OF NEVADA, BY NEVADA STAR INC. FOR IRRIGATION USE PURPOSES, THAT THE PROPOSED POINT OF DIVERSION, THE APPROXIMATE LOCATION AND SIZE OF THE DIVERTING CHANNEL OR OTHER WORKS OR STREAMS WHICH ARE CROSSED BY, OR CONNECTED WITH THE SAID WORKS, ARE FULLY AND CORRECTLY DESIGNATED THEREON.

*David A. Richards* July 23/2003  
 DAVID A. RICHARDS, NEVADA PLS 10026  
 WATER RIGHT SURVEYOR No. 1088

SUBSCRIBED AND SWORN TO BEFORE ME  
 THIS 23rd DAY OF July 2003  
*Delores M. Runau*  
 NOTARY PUBLIC IN AND FOR Nye County, Nev  
 MY COMMISSION EXPIRES May 21, 2006

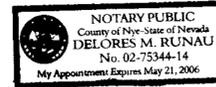


**REFERENCE**

1. PECHSTEIN RANCH UNIT No 2 SUBDIVISION MAP FILE #50809 DATED: 11/21/75
2. PARCEL MAP FILE #154395 DATED: 01/14/86

**BASIS OF BEARING**

N89°54'16"W BEING THE NORTH LINE OF N.W. 1/4 OF SECTION 4, T. 20 S., R. 53 E. M.D.M. NYE COUNTY, NEVADA AS PER THE PECHSTEIN RANCH UNIT No 2 SUBDIVISION MAP DOC. No. 50809 NYE COUNTY OFFICIAL RECORDS, NYE COUNTY, NEVADA.

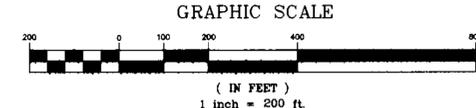

**CIVIL WISE SERVICES**  
 1191 W. BETTY AVE., PAHRUMP, NEV. 89060 (775) 751-1413

**STRIP/POU MAP IN SUPPORT OF**  
 APPLICATION TO CHANGE P.O.D., &  
 P.O.U., FOR IRRIGATION PURPOSES  
 IN NYE COUNTY, NEVADA

PREPARED FOR  
 NEVADA STAR INC

SCALE: 1" = 200'  
 SHEET: 1 OF 1  
 JOB NUMBER: 403-9b

STATE ENGINEER USE: 70268

**FILED**  
 JUL 28 2003  
 STATE ENGINEER'S OFFICE  
 RECEIVED  
 23 JUL 28 PM 1:05  
 STATE ENGINEER'S OFFICE

MAP TO ACCOMPANY APPLICATION TO  
 CHANGE THE POINT OF DIVERSION,  
 & PLACE OF USE,  
 UNDER PERMIT #59213, FOR  
 IRRIGATION USE PURPOSES BY  
 NEVADA STAR INC.  
 FROM "UNDERGROUND"  
 IN NYE COUNTY, NEVADA