

SECTION 25: SW 1/4 OF THE NW 1/4; E 1/2 OF THE NW 1/4; NW 1/4 OF THE NE 1/4; N 1/2 OF THE SW 1/4
 SECTION 26: E 1/2 OF THE SE 1/4
 SECTION 31: E 1/2 OF THE SW 1/4
 SECTION 34: SW 1/4 OF THE SE 1/4; E 1/2 OF THE SE 1/4
 SECTION 35: NW 1/4 OF THE SW 1/4; NW 1/4 OF THE SW 1/4 OF THE SW 1/4

T. 10 N., R. 58 E., M.D.B.&M.
 SECTION 3: W 1/2 OF THE SW 1/4; NE 1/4 OF THE SW 1/4; S 1/2 OF THE NW 1/4; SW 1/4 OF THE NE 1/4
 SECTION 4: S 1/2 OF THE SE 1/4; NE 1/4 OF THE SE 1/4; SE 1/4 OF THE NE 1/4
 SECTION 7: SE 1/4 OF THE NE 1/4; NE 1/4 OF THE SE 1/4
 SECTION 8: S 1/2 OF THE N 1/2; N 1/2 OF THE S 1/2
 SECTION 9: NW 1/4; NW 1/4 OF THE SW 1/4; NW 1/4 OF THE NE 1/4
 M.D.B.&M. NYE COUNTY, NEVADA AS SHOWN HEREIN.

PROPOSED MANNER OF USE

IRRIGATION

BASIS OF BEARING


G.P.S. ACCURACY 0.5 METERS

AFFIDAVIT

STATE OF NEVADA) ss.
 COUNTY OF CLARK)

I, Lonnie C. Roy, being first duly sworn, depose and say that site inspections have been made by me, or under my direction, on Feb. 18, Mar. 28, and Sept. 10, 2003, that the location of each reference monument has been verified by site inspection; that the point of diversion and place of use sites have been inspected; that this map, consisting of 3 sheets, has been correctly drawn to the designated scale from surveying calculation notes prepared by me, or under my supervision and direction, relying upon analysis of recorded survey maps and other recorded surveying documents in the office of the State Engineer and Nye County Records; that this map truly and correctly represents the proposed location and extent of the works used to divert water from Currant Creek, in Nye County, Nevada, by RWD Currant Creek, LLC and JAT Currant Creek, LLC for Irrigation purposes. That the proposed point of diversion, the approximate location and size of the diverting channel or other conduit, all reservoirs or basins, the location and names of all other works which will cross or connect with the proposed works, and the boundary of all lands, are fully and correctly designated.

Lonnie C. Roy
 NEVADA STATE WATER RIGHTS SURVEYOR NO. 862

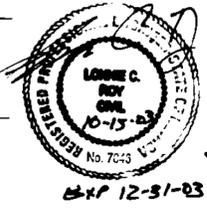


NOTARY'S ACKNOWLEDGMENT

SUBSCRIBED AND SWORN TO BEFORE ME
 THIS 15th DAY OF October, 2003.


Denise A. Burton

NOTARY PUBLIC IN AND FOR CLARK COUNTY, NEVADA.
 MY COMMISSION EXPIRES 1/20/2006

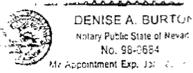


REFERENCE

RECORD OF SURVEY NYE NO. 5
 FOR BELL TELEPHONE CO. OF NEVADA
 BY F.W. MILLARD & SON, 12/21/61-12/27/61

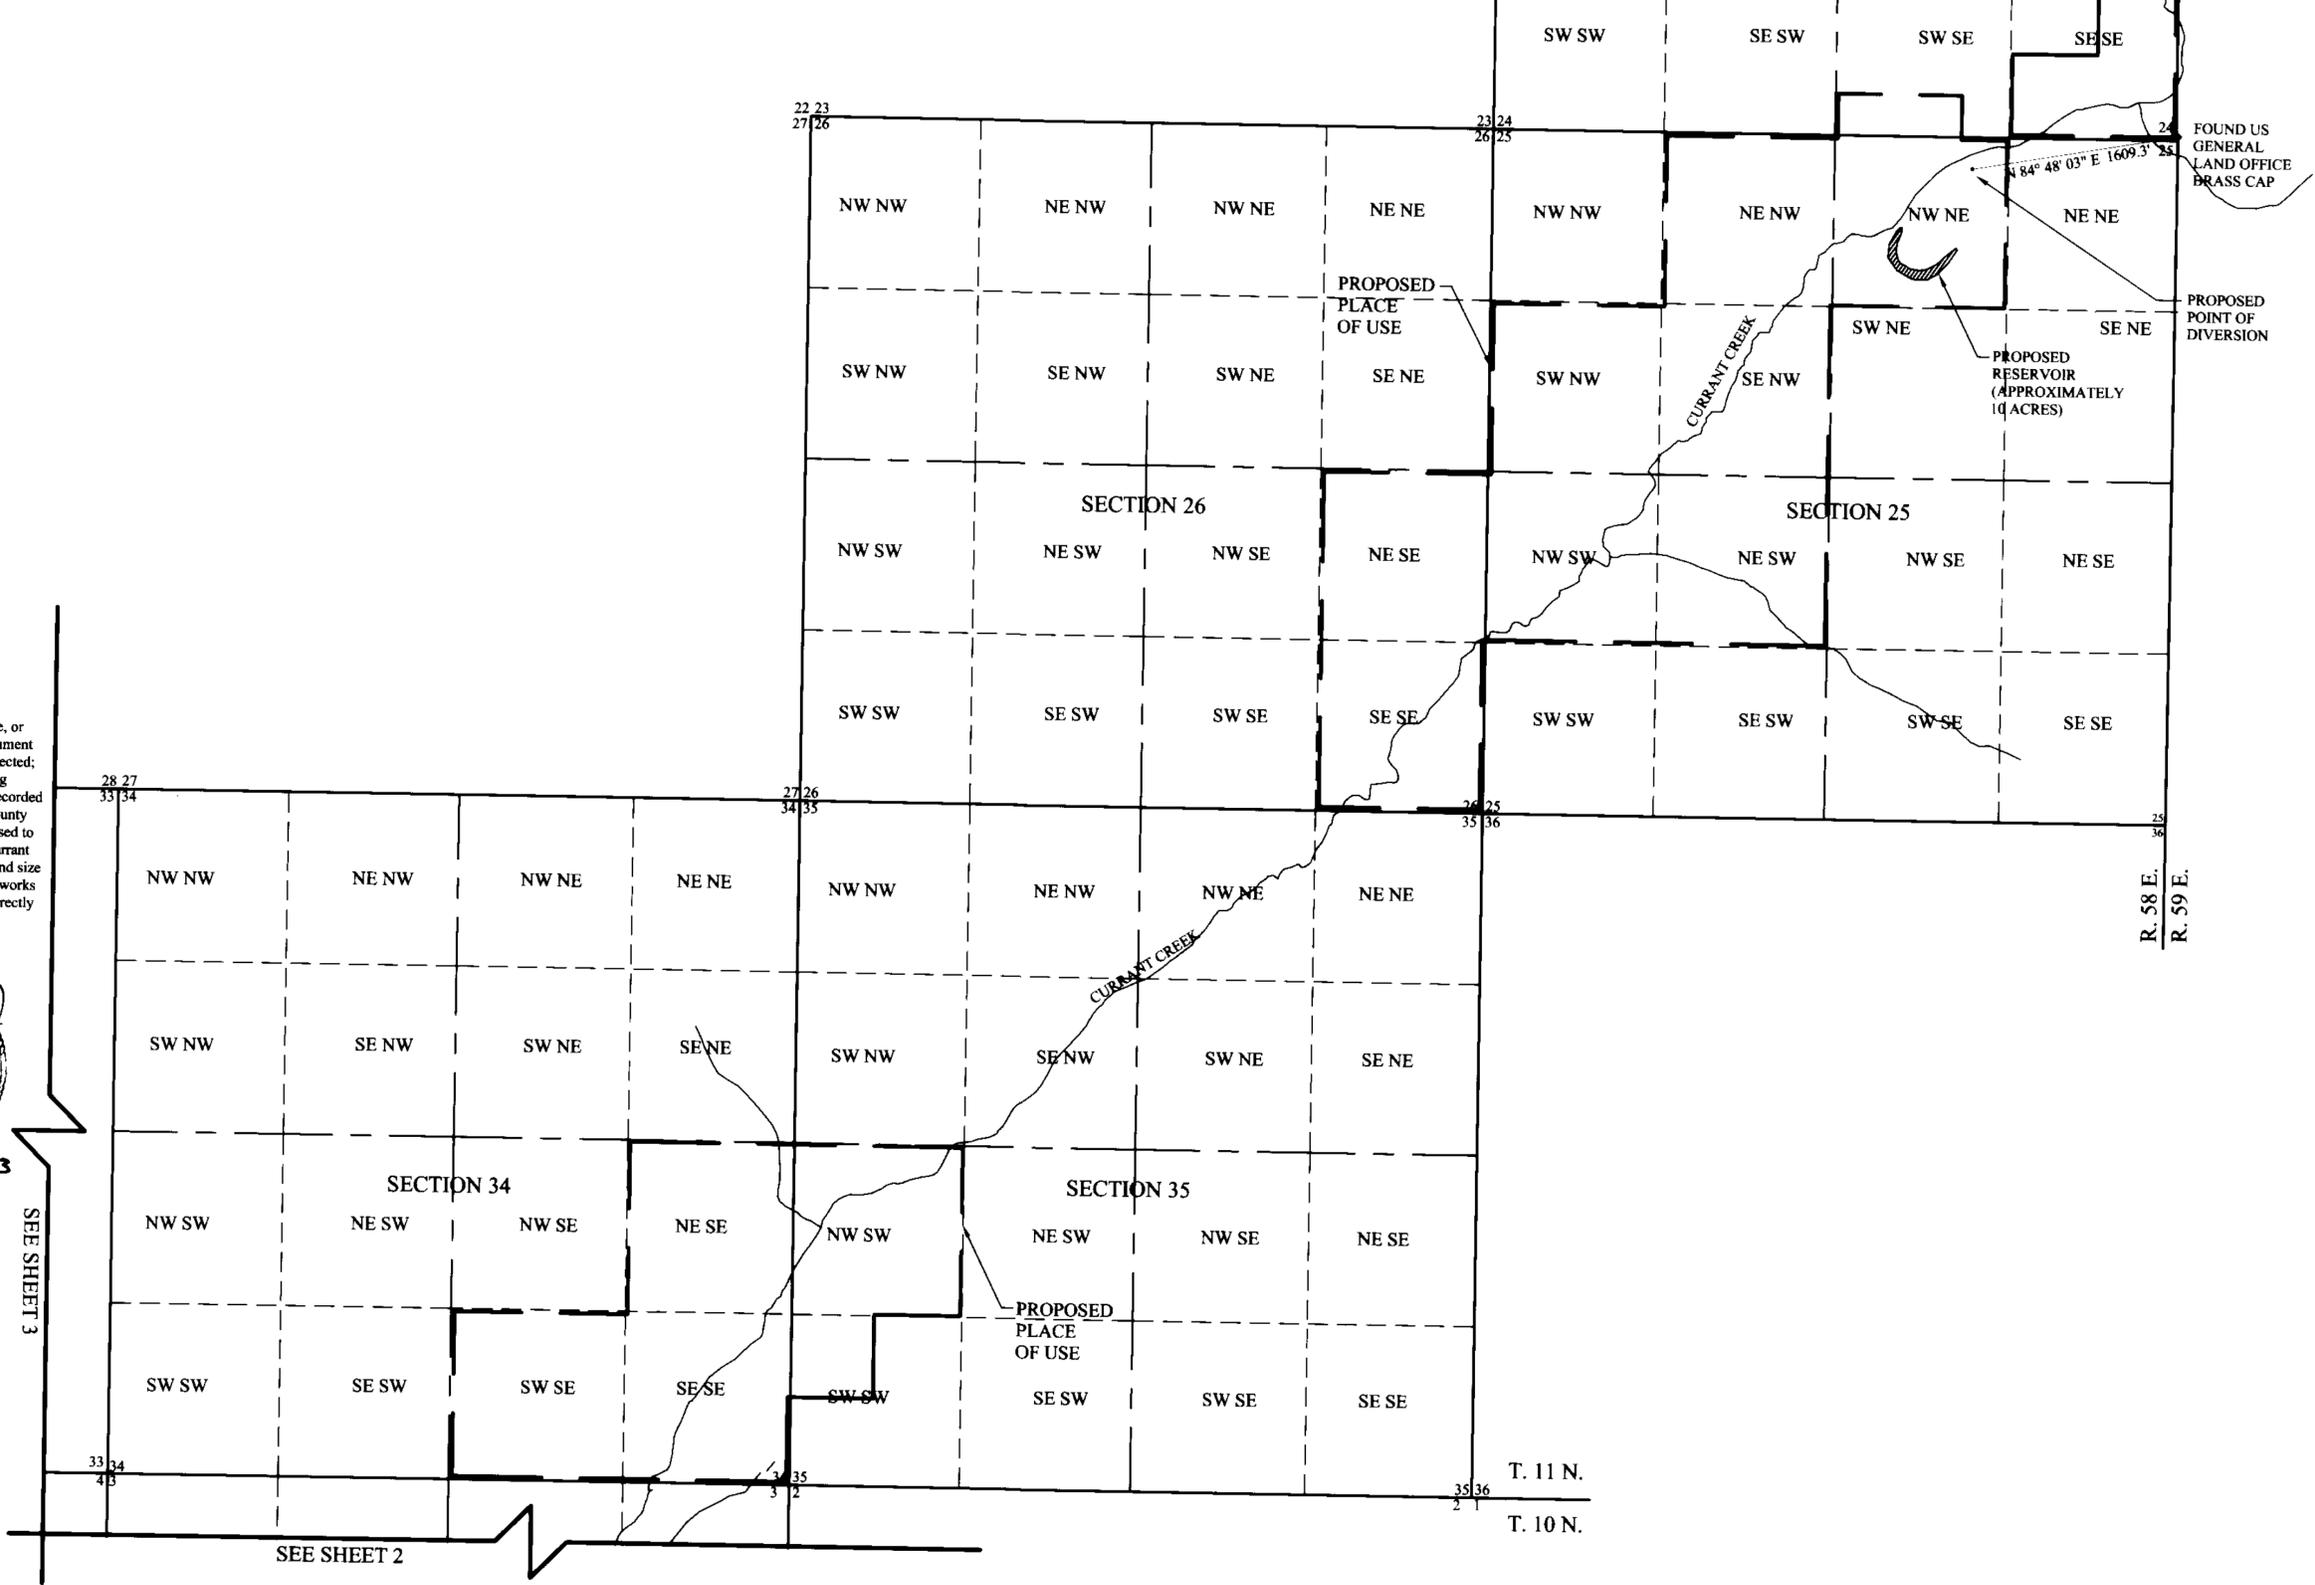

BROADBENT & ASSOCIATES INC.
 ENGINEERING, WATER RESOURCES & ENVIRONMENTAL
 8 West Pacific Avenue,
 Henderson, Nevada 89015
 (702) 563-0600

Project No. 03-1-136-001

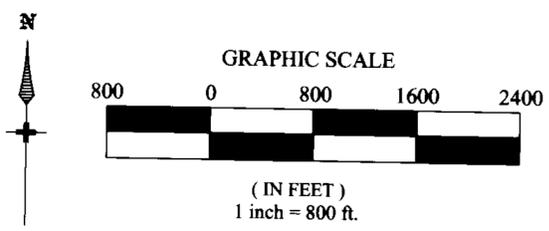


STATE ENGINEER'S USE


70270

FILED
 OCT 17 2003
 CLERK'S OFFICE

MAP TO ACCOMPANY APPLICATION TO
 APPROPRIATE THE PUBLIC
 WATERS OF THE STATE OF NEVADA
 FOR IRRIGATION PURPOSES
 BY RWD CURRANT CREEK, LLC AND
 JAT CURRANT CREEK, LLC
 FROM CURRANT CREEK
 IN NYE COUNTY, NEVADA

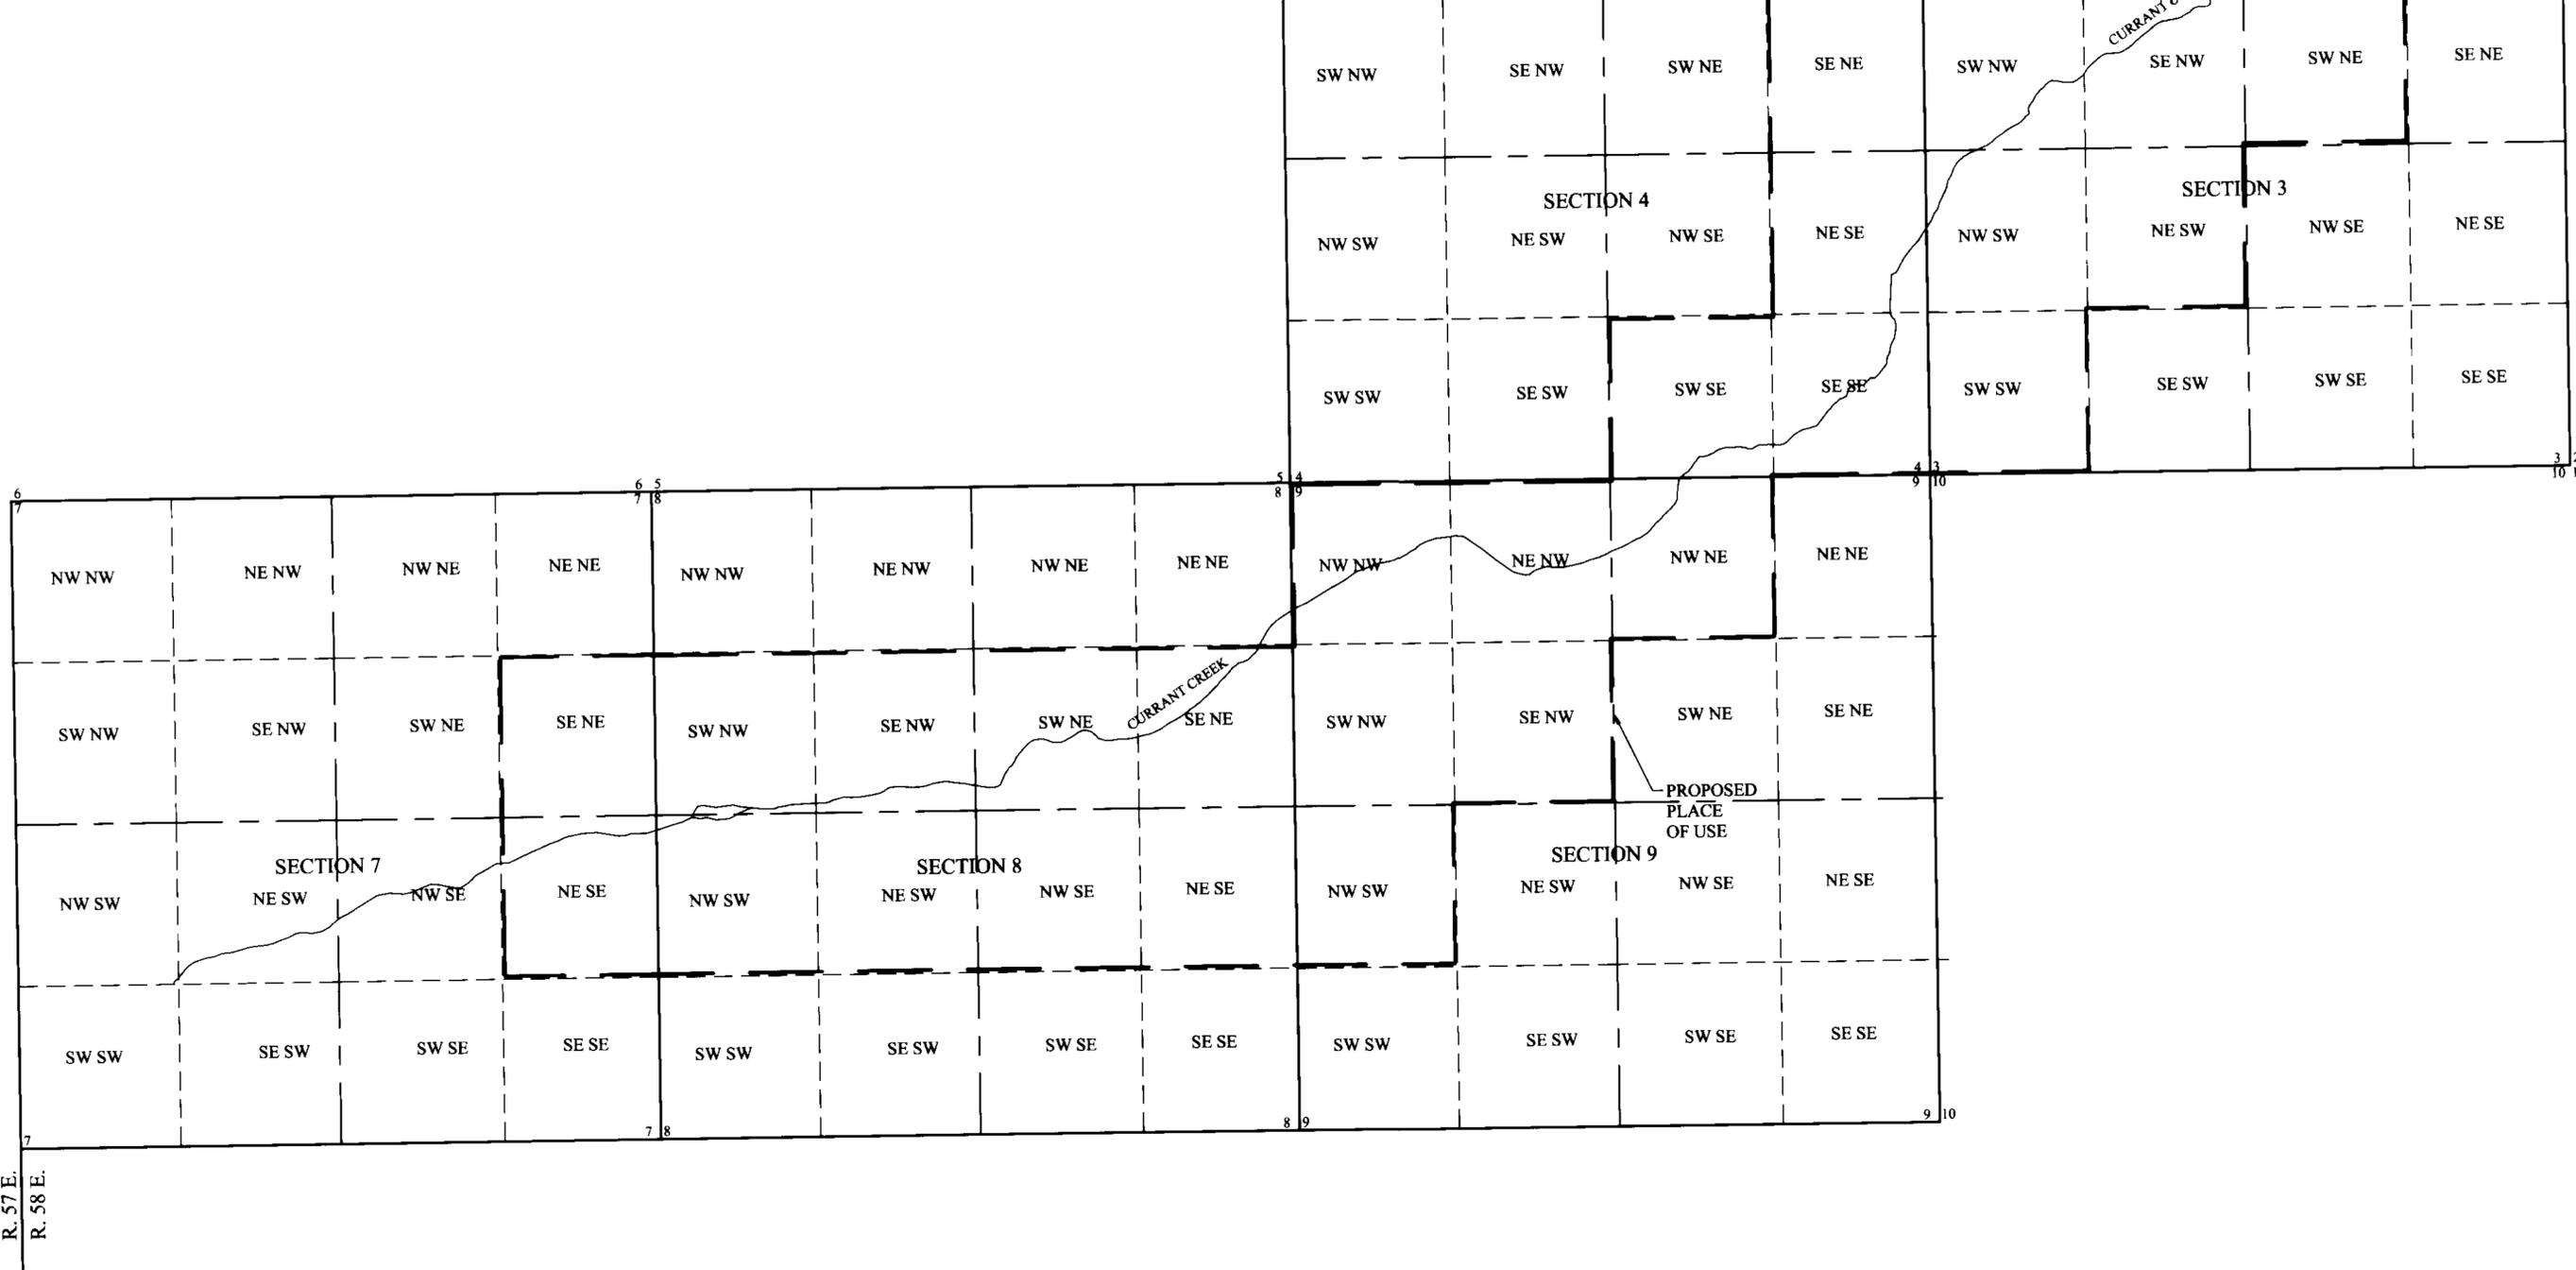


R. 57 E.
R. 58 E.

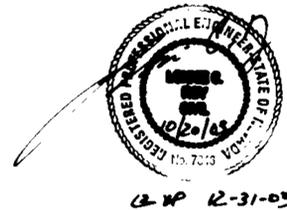

2-12-03

BROADBENT & ASSOCIATES, INC.
ENGINEERING, WATER RESOURCES & ENVIRONMENTAL
8 West Pacific Avenue,
Henderson, Nevada 89015
(702) 563-0600

Project No. 03-1-136-001

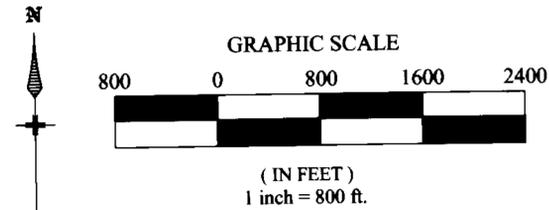


STATE ENGINEER'S USE

10270

FILED
OCT 17 2003
STATE ENGINEER'S OFFICE

MAP TO ACCOMPANY APPLICATION TO
APPROPRIATE THE PUBLIC
WATERS OF THE STATE OF NEVADA
FOR IRRIGATION PURPOSES
BY RWD CURRANT CREEK, LLC AND
JAT CURRANT CREEK, LLC
FROM CURRANT CREEK
IN NYE COUNTY, NEVADA

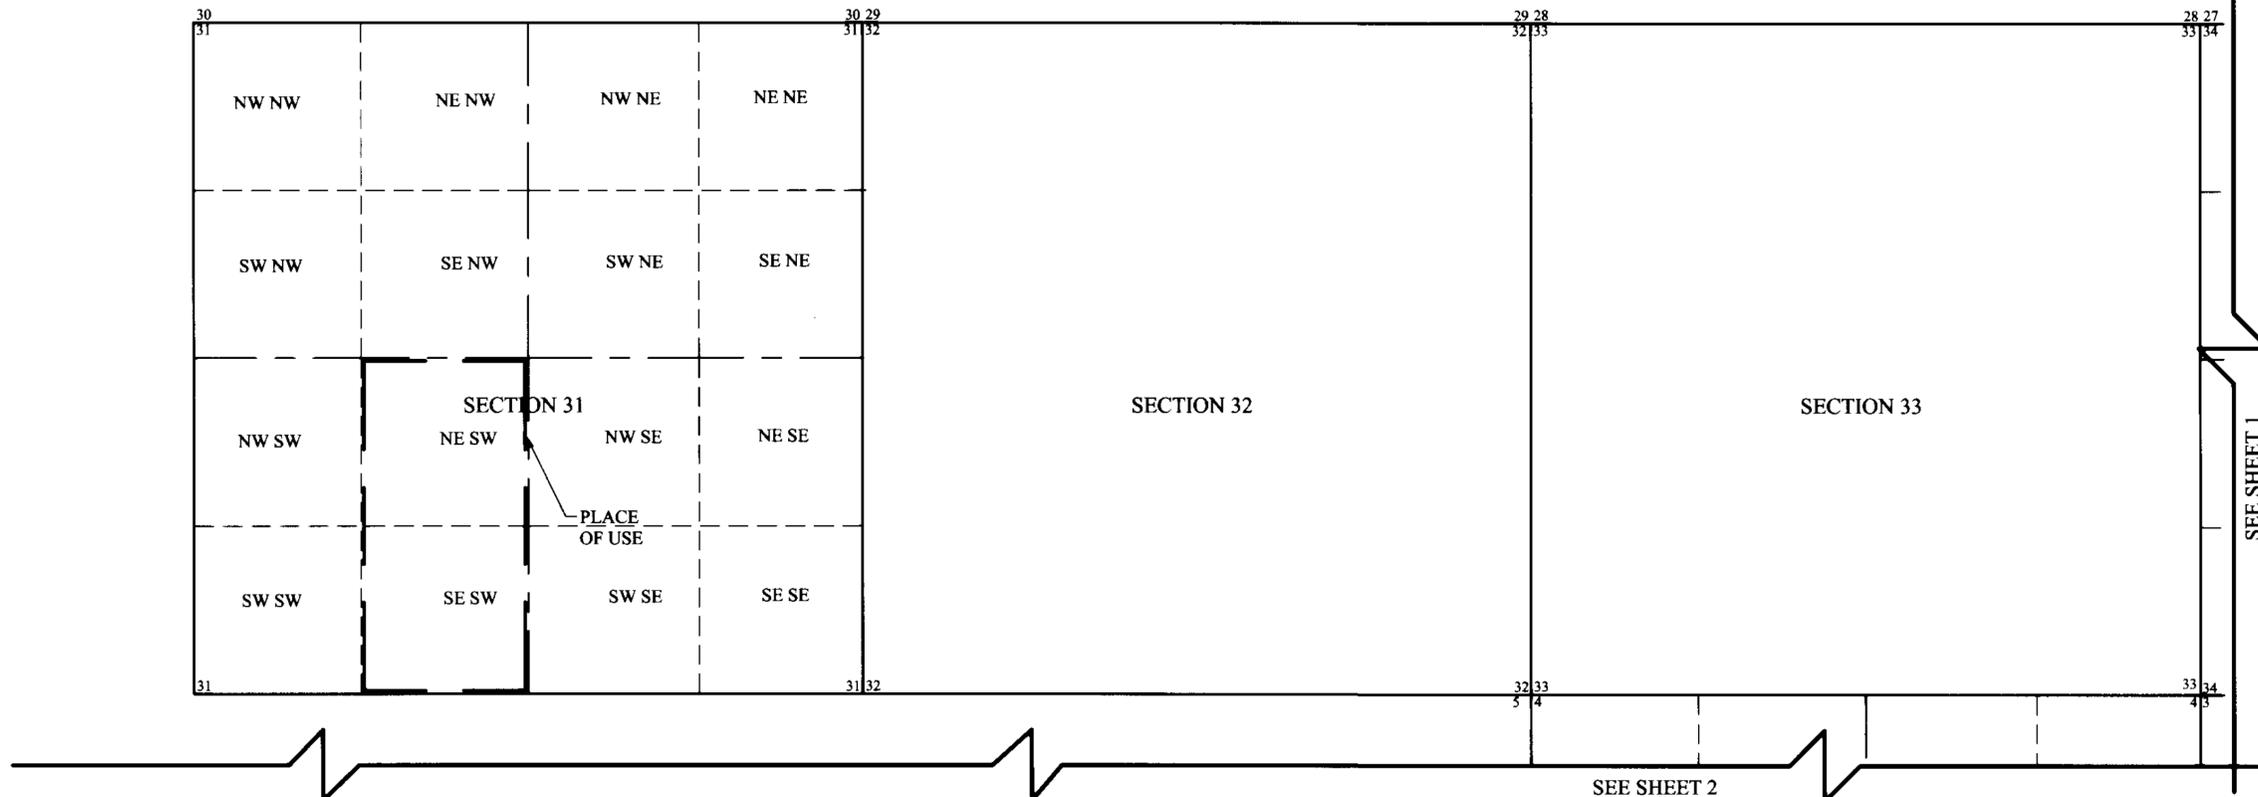


SEE SHEET 1

SEE SHEET 2



BROADBENT & ASSOCIATES INC.
 ENGINEERING, WATER RESOURCES & ENVIRONMENTAL
 8 West Pacific Avenue,
 Henderson, Nevada 89015
 (702) 563-0600

Project No. 03-I-136-001

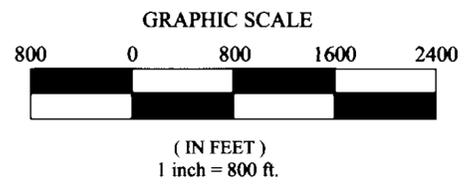

STATE ENGINEER'S USE

FILED
OCT 17 2003
 STATE ENGINEER'S OFFICE

MAP TO ACCOMPANY APPLICATION TO
 APPROPRIATE THE PUBLIC
 WATERS OF THE STATE OF NEVADA
 FOR IRRIGATION PURPOSES
 BY RWD CURRANT CREEK, LLC AND
 JAT CURRANT CREEK, LLC
 FROM CURRANT CREEK
 IN NYE COUNTY, NEVADA