

BASIS OF BEARING

THE BASIS OF BEARING IS: N00°02'48"E BETWEEN THE EAST 1/4 CORNER OF SECTION 28 AND THE NORTHEAST CORNER OF SECTION 28, TOWNSHIP 5 SOUTH, RANGE 71 E. MDB&M.

STATE OF NEVADA  
 S.S.  
 COUNTY OF LINCOLN

FIELD NUMBER	SECTION	SUBDIVISION	TOWNSHIP	RANGE	CULTIVATED ACREAGE	DESCRIPTION OF CULTURE
1	28	NE 1/4, NE 1/4 & NE 1/4, NE 1/4 & SE 1/4, NE 1/4	5 SOUTH	71 EAST	4.17	BLOOM & WHEAT GRASS
2	28	NW 1/4, NE 1/4 & SW 1/4, NE 1/4	5 SOUTH	71 EAST	2.49	ALFALFA & FRUIT TREES
3	28	NW 1/4, NE 1/4 & SW 1/4, NE 1/4	5 SOUTH	71 EAST	7.30	ALFALFA
4	28	NW 1/4, SE 1/4	5 SOUTH	71 EAST	0.29	VEGETABLES
5	28	NW 1/4, SE 1/4 & NE 1/4, SE 1/4	5 SOUTH	71 EAST	2.56	ORCHARD GRASS
6	28	NE 1/4, SE 1/4	5 SOUTH	71 EAST	0.96	ALFALFA
7	28	NW 1/4, SE 1/4	5 SOUTH	71 EAST	0.41	PEACH, PEAR & APPLE TREES
8	28	SE 1/4, SE 1/4 & NE 1/4, SE 1/4	5 SOUTH	71 EAST	3.30	ORCHARD GRASS
9	28	SE 1/4, SE 1/4	5 SOUTH	71 EAST	2.16	ORCHARD GRASS
10	28 & 33	SE 1/4, NE 1/4, SEC 28 & NE 1/4, NE 1/4, SEC 33	5 SOUTH	71 EAST	3.00	PEACH, PEAR & APPLE TREES
11	28 & 33	SE 1/4, NE 1/4, SEC 28 & NE 1/4, NE 1/4, SEC 33	5 SOUTH	71 EAST	2.91	ALFALFA
12	33	NE 1/4, NE 1/4 & SE 1/4, NE 1/4	5 SOUTH	71 EAST	9.43	ORCHARD GRASS & ALFALFA
13	33	SE 1/4, NE 1/4	5 SOUTH	71 EAST	4.07	ORCHARD GRASS & ALFALFA

TOTAL = 43.05 ACRES



I, SCOTT P. WOOLSEY, BEING FIRST DULY SWORN, DEPOSE AND SAY THAT THIS MAP, CONSISTING OF ONE (1) SHEET, HAS BEEN CORRECTLY DRAWN TO THE DESIGNATED SCALE FROM FIELD NOTES OF A SURVEY MADE BY ME, DECEMBER 2002; FOR ROSS & ORMA MATHEWS 1990 FAMILY TRUST, THAT IT TRULY AND CORRECTLY REPRESENTS THE PROPOSED LOCATION AND EXTENT OF THE WORKS USED TO DIVERT WATER FROM BEAVER DAM CREEK LOCATED IN LINCOLN COUNTY, STATE OF NEVADA, FOR IRRIGATION PURPOSES THAT THE PROPOSED POINT OF DIVERSION, THE LOCATION AND NAMES OF WORKS, AND THE BOUNDARY OF ALL LANDS, SHOWING BY 40 ACRE SUB-DIVISIONS THE AREA PROPOSED TO BE USED, ARE FULLY AND CORRECTLY DESIGNATED THEREON.



STATE WATER RIGHT SURVEYOR No. 1052 & PLS # 9996

SUBSCRIBED AND SWORN TO ME THIS 9th DAY OF July 2003, NOTARY PUBLIC IN AND FOR WASHINGTON COUNTY UTAH.

*Dorothy H. Nielson*

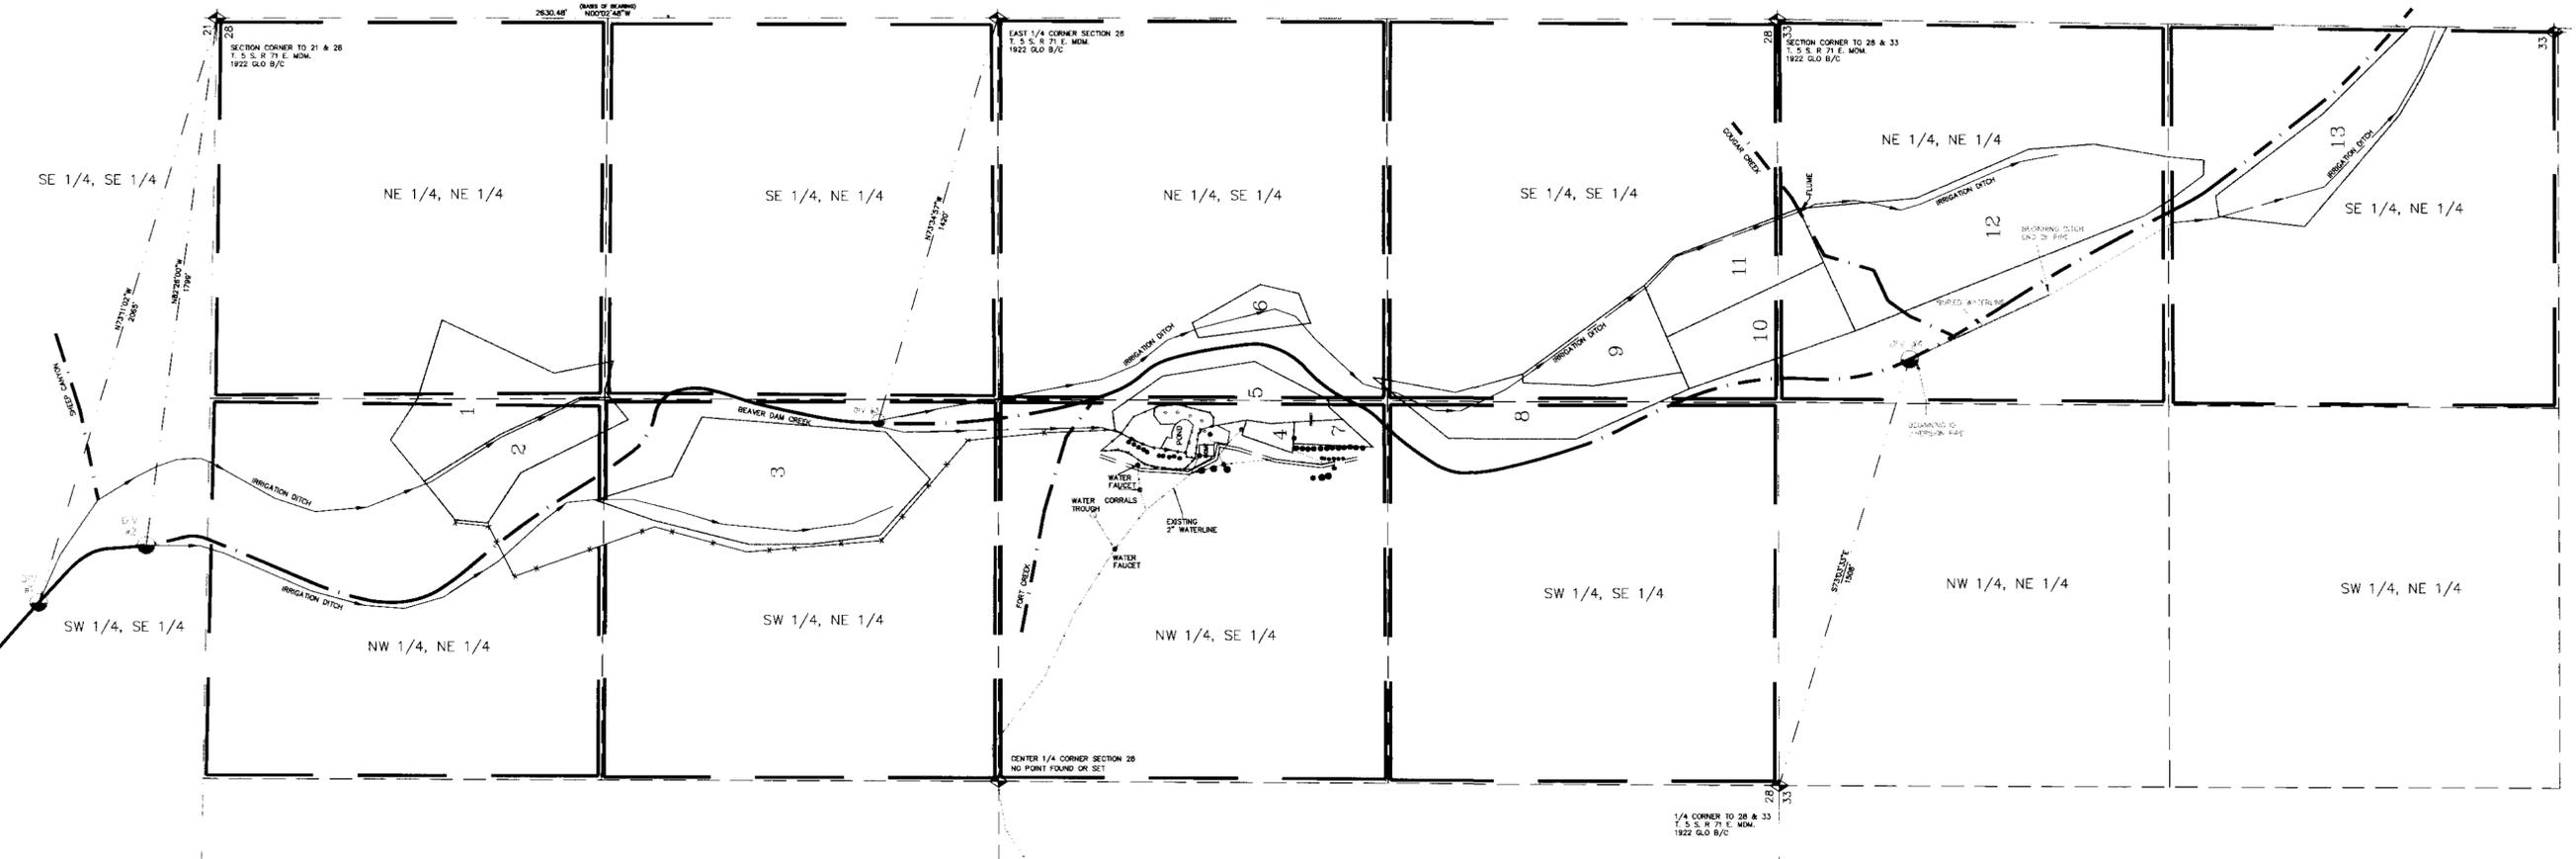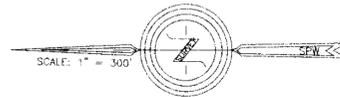

LEGEND

	SECTION MONUMENT FOUND AS NOTED
	WATER FAUCET
	POINT OF DIVERSION
	DESIGN LINE
	CENTER SECTION LINES
	PLACE OF USE
	WATER LINE

STATE ENGINEER'S USE

70285

**FILED**  
 AUG 01 2003  
 STATE ENGINEER'S OFFICE

STATE ENGINEER'S OFFICE  
 63 AUG - 1 PHZ-S3  
 RECEIVED

MAP TO ACCOMPANY APPLICATION TO APPROPRIATE THE PUBLIC WATERS OF THE STATE OF NEVADA.

FOR: ROSS & ORMA MATHEWS 1990 FAMILY TRUST  
 FROM: BEAVER DAM CREEK

IN LINCOLN COUNTY, NEVADA