


STATE OF NEVADA
S.S.
COUNTY OF LINCOLN


I, SCOTT P. WOOLSEY, BEING FIRST DULY SWORN, DEPOSE AND SAY THAT THIS MAP, CONSISTING OF ONE (1) SHEET, HAS BEEN CORRECTLY DRAWN TO THE DESIGNATED SCALE FROM FIELD NOTES OF A SURVEY MADE BY ME, DECEMBER 2002, FOR ROSS & ORMA MATHEWS 1990 FAMILY TRUST, THAT IT TRULY AND CORRECTLY REPRESENTS THE PROPOSED LOCATION AND EXTENT OF THE WORKS USED TO DIVERT WATER FROM FORT CREEK, LOCATED IN LINCOLN COUNTY, STATE OF NEVADA, FOR IRRIGATION, DOMESTIC PURPOSES. THAT THE PROPOSED POINT OF DIVERSION, THE LOCATION AND NAMES OF WORKS, AND THE BOUNDARY OF ALL LANDS, SHOWING BY 40 ACRE SUB-DIVISIONS THE AREA PROPOSED TO BE USED, ARE FULLY AND CORRECTLY DESIGNATED THEREON.

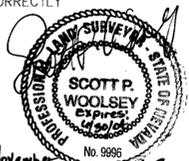

STATE WATER RIGHT SURVEYOR No. 1052 & PLS # 9996




SUBSCRIBED AND SWORN TO ME THIS 3rd DAY OF October 2003, NOTARY PUBLIC IN AND FOR WASHINGTON COUNTY UTAH.

Dorothy H. Nielson

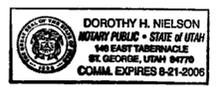

BASIS OF BEARING

THE BASIS OF BEARING IS: N89°53'56"E BETWEEN THE WEST 1/4 CORNER OF SECTION 28 AND THE EAST 1/4 CORNER OF SECTION 28, TOWNSHIP 5 SOUTH, RANGE 71 E. MDB&M.

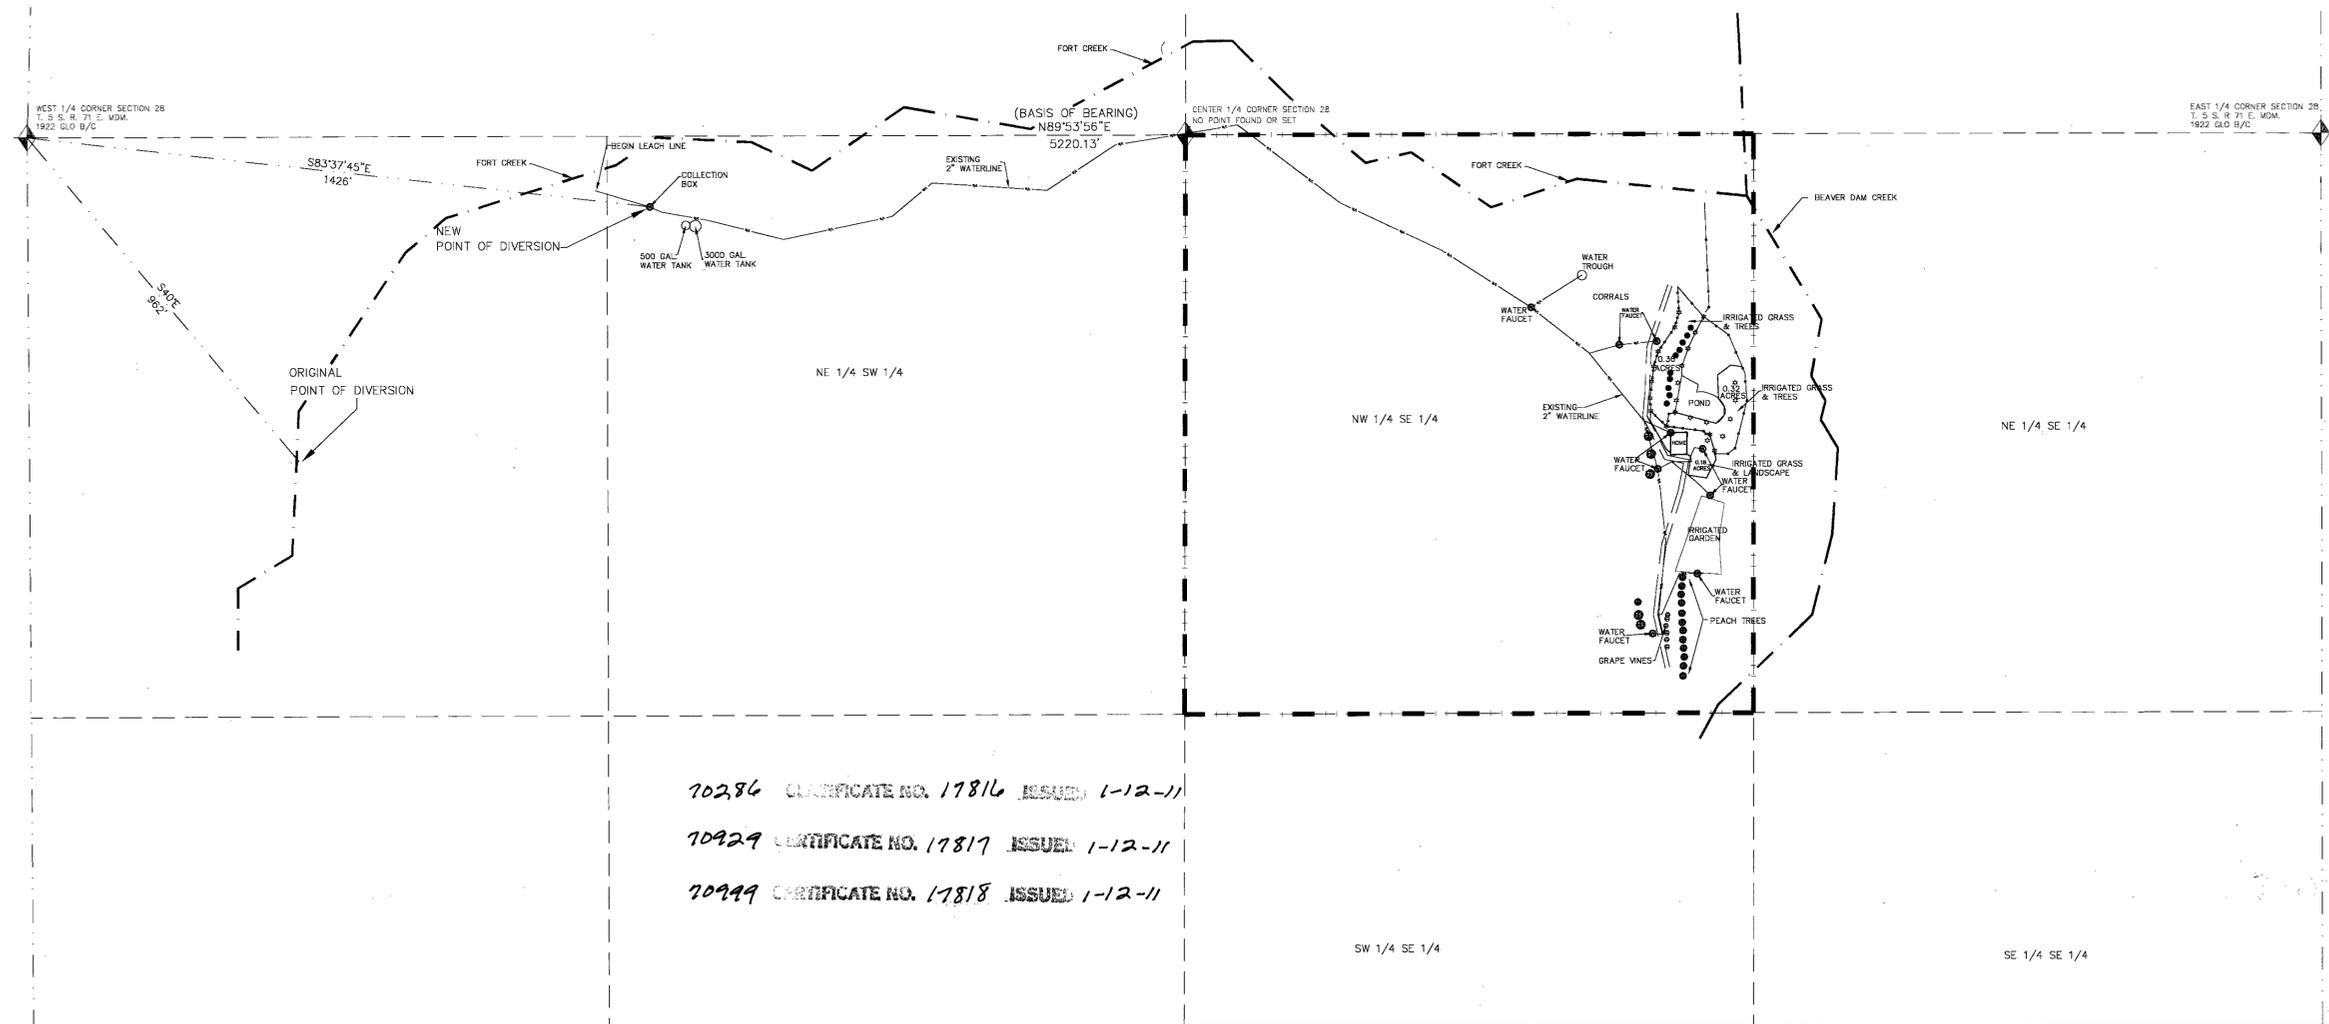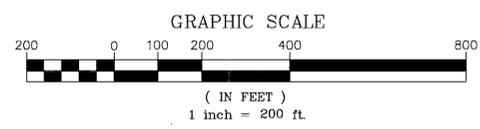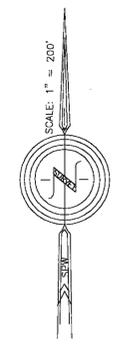

70286 CERTIFICATE NO. 17816 ISSUED 1-12-11
70929 CERTIFICATE NO. 17817 ISSUED 1-12-11
70999 CERTIFICATE NO. 17818 ISSUED 1-12-11

LEGEND

	SECTION MONUMENT FOUND AS NOTED
	WATER FAUCET
	SECTION LINE
	CENTER SECTION LINES
	PLACE OF USE
	WATER LINE
	CREEK CENTERLINE

STATE ENGINEER'S USE #70286

FILED
NOV 06 2003
STATE ENGINEER'S OFFICE

STATE ENGINEER'S OFFICE
1500 N. 9th St.
Reno, NV

MAP TO ACCOMPANY APPLICATION TO CHANGE THE POINT OF DIVERSION, MANNER OF USE AND PLACE OF USE OF PERMIT 9009, CERTIFICATE 2046

FOR: ROSS & ORMA MATHEWS 1990 FAMILY TRUST
FOR: IRRIGATION AND DOMESTIC PURPOSES
FROM: FORT CREEK

IN LINCOLN COUNTY, NEVADA

70999 70929 70286