


UNITED STATES DEPARTMENT OF THE INTERIOR, BUREAU OF LAND MANAGEMENT, FOR WILDLIFE AND WILD HORSE PURPOSES. THAT THE PROPOSED POINT OF DIVERSION, THE APPROXIMATE LOCATION AND SIZE OF THE DIVERTING CHANNEL OR OTHER CONDUIT, THE PLACE AND MANNER OF USE, AND THE LOCATION AND NAMES OF ALL OTHER WORKS OR STREAMS WHICH ARE CROSSED BY, OR CONNECTED WITH THE SAID WORKS ARE FULLY AND CORRECTLY DESIGNATED THEREIN.




*Carol Marchio*  
STATE WATER RIGHT SURVEYOR NO. 771

SUBSCRIBED AND SWORN TO BEFORE ME THIS 21 DAY OF October, 2003.  
NOTARY PUBLIC IN AND FOR ELKO COUNTY, NEVADA.

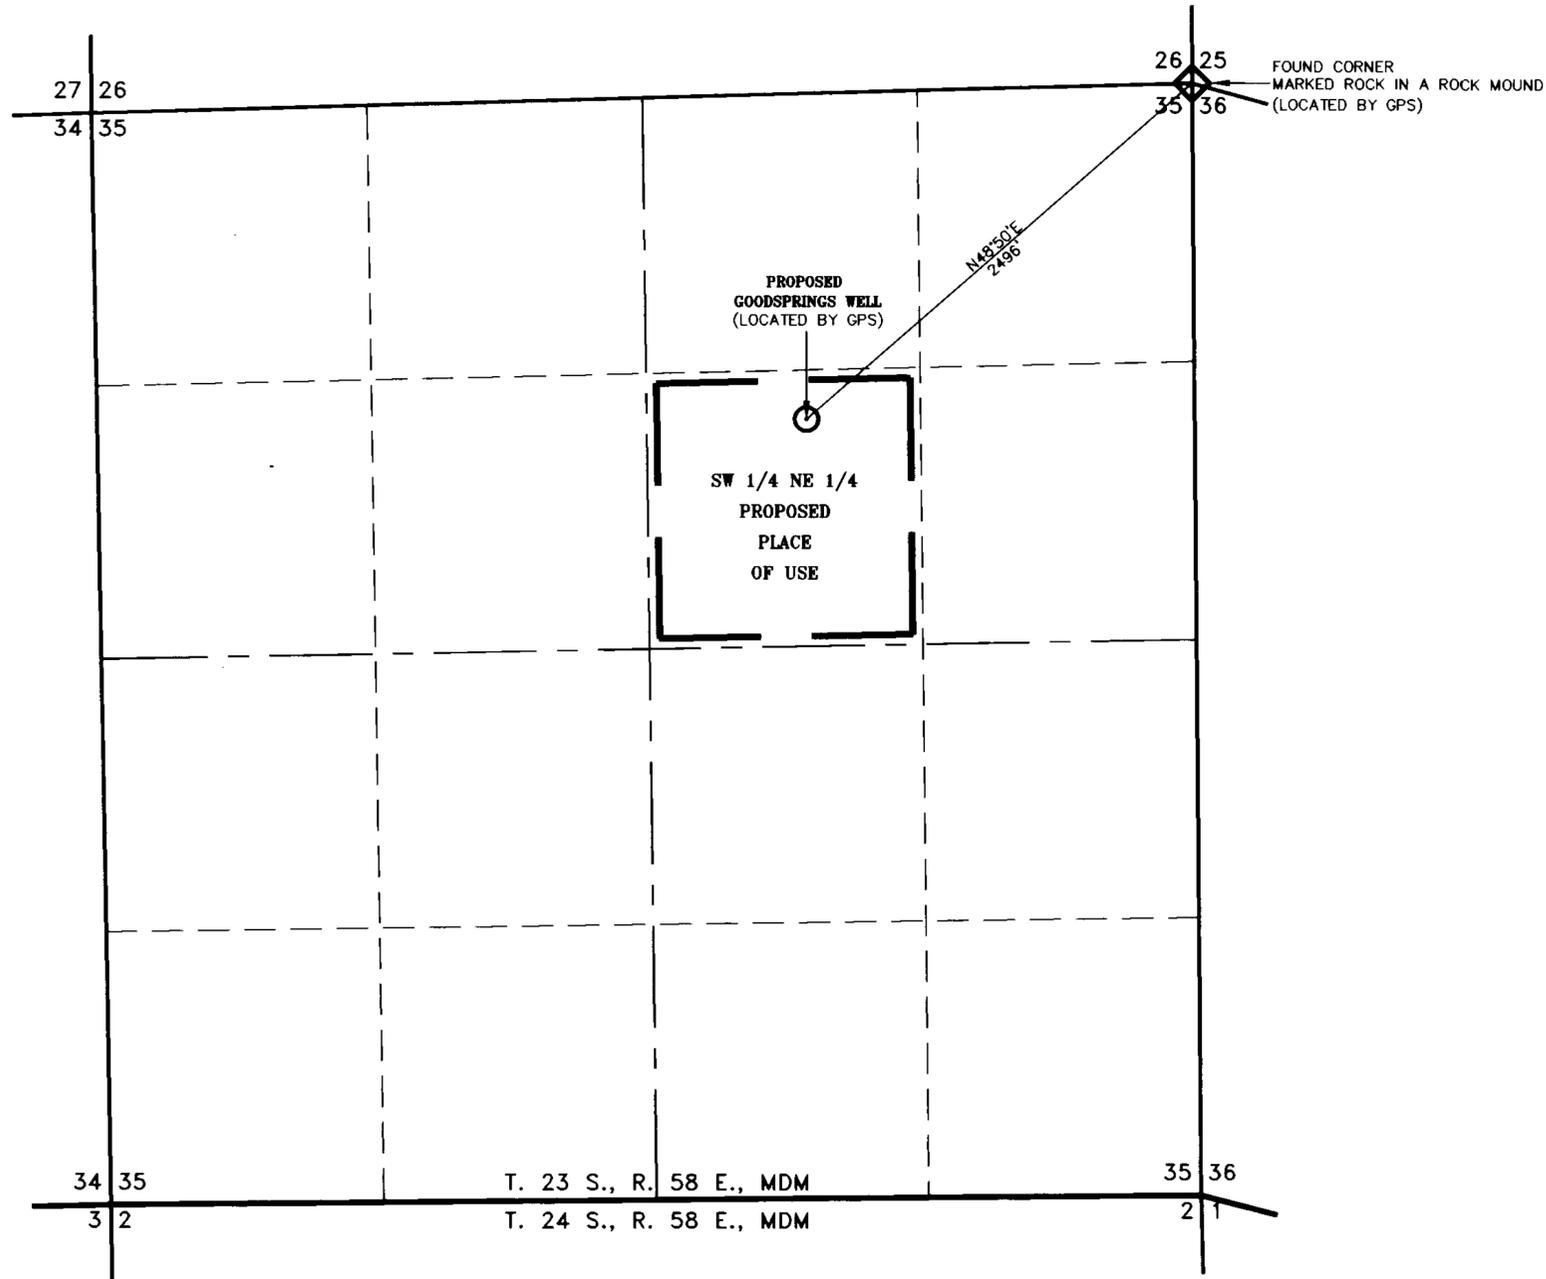


*[Signature]*

BASIS OF BEARING WAS DETERMINED FROM THE INVERSE BETWEEN GEOGRAPHIC COORDINATES AND IS REFERENCED TO THE TRUE MERIDIAN. GEOGRAPHIC COORDINATE VALUES (NAD 27) WERE OBTAINED BY DIRECT G.P.S. OBSERVATIONS. G.P.S. COORDINATE VALUES HAVE AN ACCURACY OF ±2 METERS.

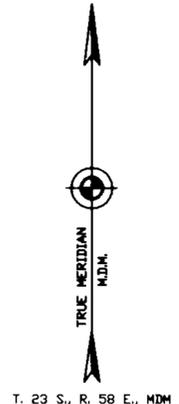

G.P.S. COORDINATE VALUES  
GOODSPRINGS WELL  
LAT. 35° 54' 26.8" N.  
LONG. 115° 26' 10.6" W.  
NORTH EAST COR. SEC. 35, T. 23 S., R. 58 E., MDM.  
LAT. 35° 54' 42.8" N.  
LONG. 115° 25' 47.4" W.

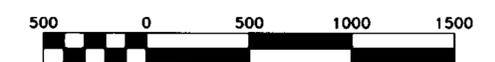

SCALE 1" = 500'

STATE ENGINEER'S USE	70316 <b>FILED</b> OCT 24 2003 STATE ENGINEER'S OFFICE	MAP TO ACCOMPANY APPLICATION TO APPROPRIATE WATER FOR: WILDLIFE AND WILD HORSES BY: U.S. DEPARTMENT OF THE INTERIOR BUREAU OF LAND MANAGEMENT FROM: GOODSPRINGS WELL IN: CLARK COUNTY, NEVADA
		U.S. DEPARTMENT OF THE INTERIOR BUREAU OF LAND MANAGEMENT LAS VEGAS FIELD OFFICE, NEVADA

DRAWING NO.  
NV-010-7250.10-333

70316