

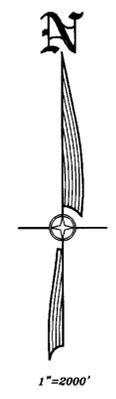
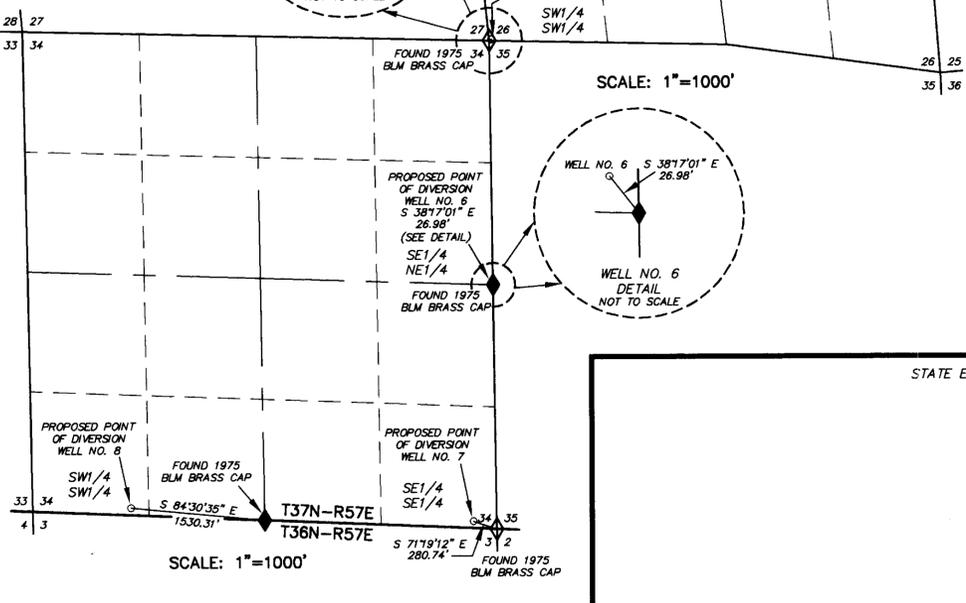
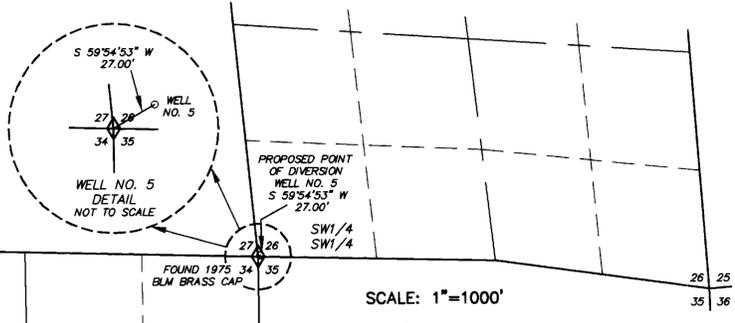
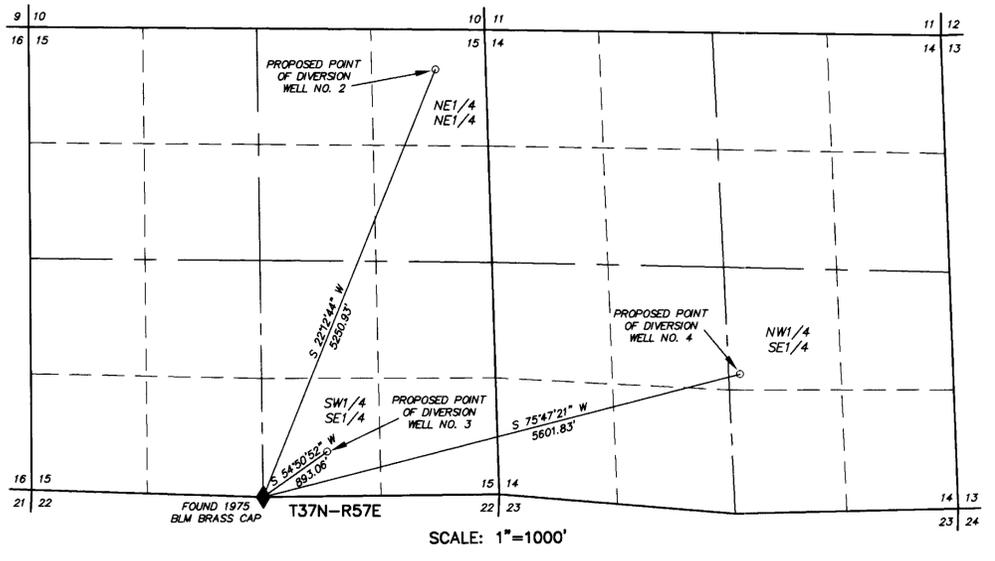
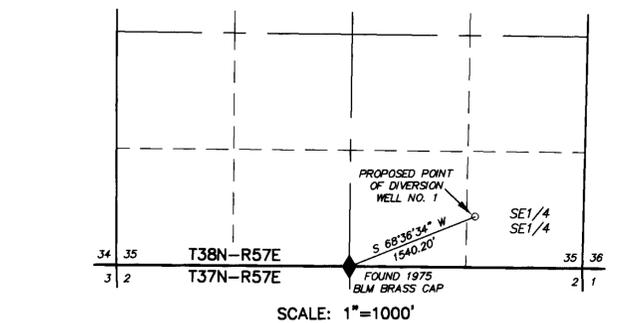


HIGH DESERT ENGINEERING
 CONSULTING ENGINEERING & SURVEYING
 640 IDAHO STREET
 ELKO, NEVADA 89801
 (775) 738-4053


W203012

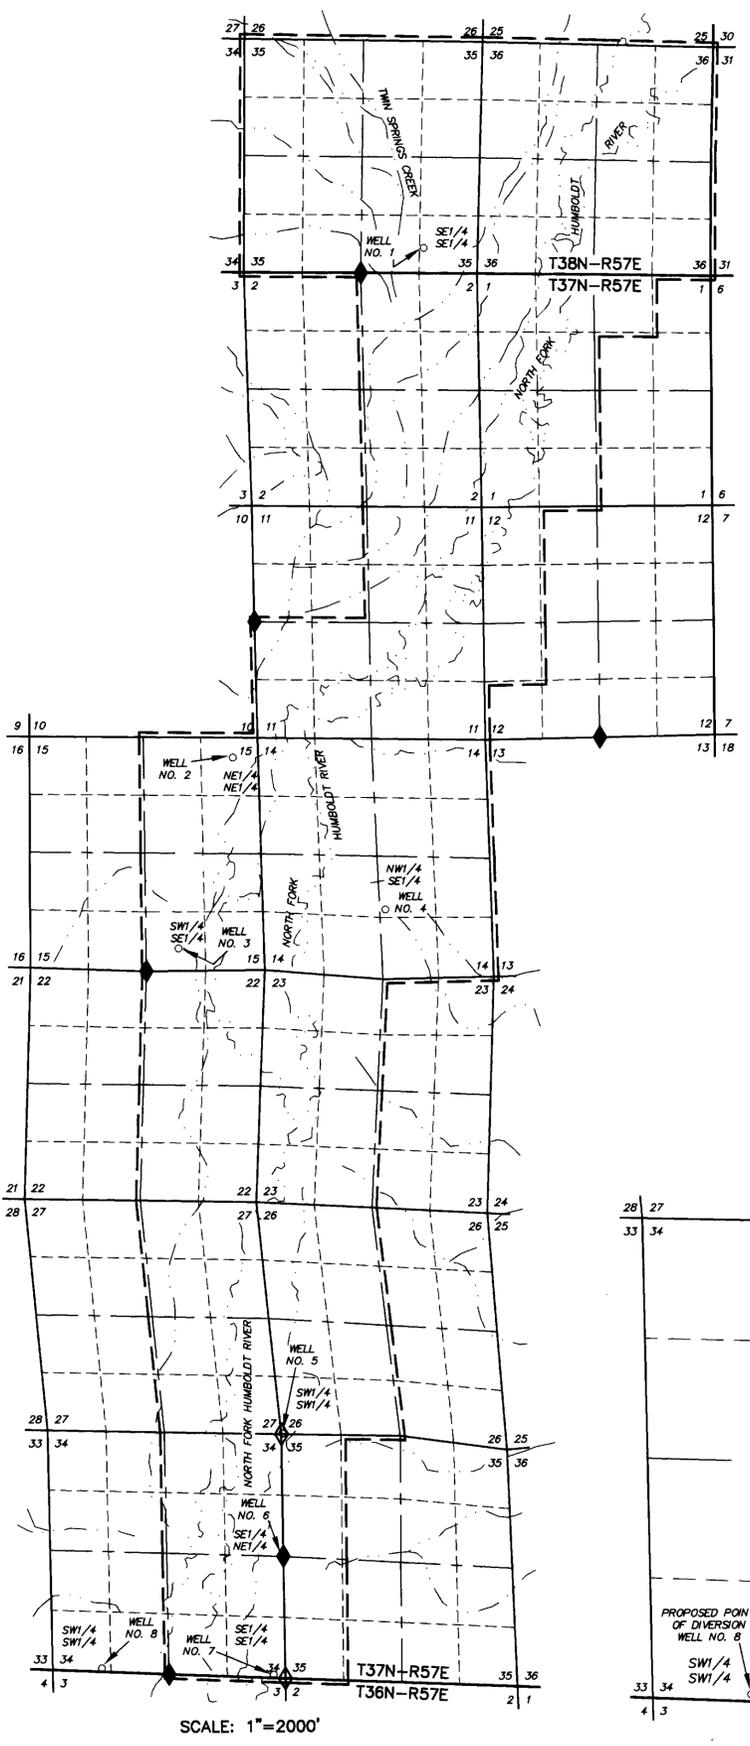

STATE OF NEVADA }
 COUNTY OF ELKO } SS.
 I, ROBERT E. MORLEY, BEING FIRST DULY SWORN, DEPOSE AND SAY THAT THIS MAP, CONSISTING OF 1 SHEET, NUMBERED FROM 1 TO 1, INCLUSIVE, HAS BEEN CORRECTLY DRAWN TO THE DESIGNATED SCALE FROM FIELD NOTES OF A SURVEY MADE BY ME, OR UNDER MY SUPERVISION AND DIRECTION, BETWEEN THE 28TH DAY OF FEBRUARY, 2003, AND THE 27TH DAY OF FEBRUARY, 2003; THAT IT TRULY AND CORRECTLY REPRESENTS THE PROPOSED LOCATION AND EXTENT OF THE WORKS USED TO DIVERT WATER FROM UNDERGROUND, IN ELKO COUNTY, NEVADA, BY CALVIN DEAN STITZEL, FOR IRRIGATION PURPOSES. THAT THE PROPOSED POINT OF DIVERSION, THE APPROXIMATE LOCATION AND SIZE OF THE DIVERTING CHANNEL OR OTHER CONDUIT, ALL RESERVOIRS OR BASINS, THE LOCATION AND NAMES OF ALL OTHER WORKS WHICH WILL CROSS OR CONNECT WITH THE PROPOSED WORKS, AND THE BOUNDARY OF ALL LANDS, SHOWING BY 40-ACRE SUBDIVISIONS THE AREAS PROPOSED TO BE SERVED, ARE FULLY AND CORRECTLY DESIGNATED THEREON.

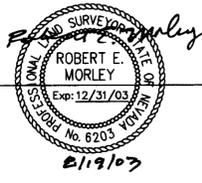


SUBSCRIBED AND SWORN TO BEFORE ME
 THIS 19th DAY OF August, 2003.

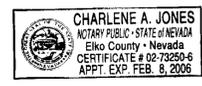

Charlene A. Jones
 NOTARY PUBLIC IN AND FOR ELKO COUNTY, NEVADA.
 MY COMMISSION EXPIRES: Feb. 8, 2006

- LEGEND**
- ◊ = FOUND SECTION CORNER, 1975 BRASS CAP
 - ◆ = FOUND 1/4 CORNER, 1975 BRASS CAP
 - = PROPOSED PLACE OF USE
 - = PROPOSED POINT OF DIVERSION

BASIS OF BEARINGS: G.P.S. WITH THE ACCURACY OF 1 CENTIMETER PLUS OR MINUS 2 PARTS PER MILLION HORIZONTAL.

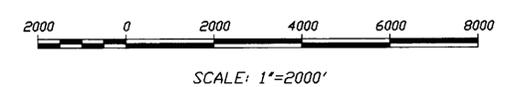

STATE ENGINEERS USE

70331 through 70332



21 AUG 21 2003

MAP TO ACCOMPANY APPLICATION TO APPROPRIATE WATER
 FOR IRRIGATION USE
 BY CALVIN DEAN STITZEL
 FROM UNDERGROUND
 IN ELKO COUNTY, NEVADA