

SE 1/4 SECTION 8 T 20 S. R 53 E. M.D.M., NYE COUNTY, NEVADA


SURVEYOR'S CERTIFICATE:

STATE OF NEVADA }
 COUNTY OF NYE } SS

I, DAVID A. RICHARDS, BEING FIRST DULY SWORN, DEPOSE AND SAY THAT THIS MAP, CONSISTING OF 1 SHEET, NUMBERED SHEET 1 OF 1, HAS BEEN CORRECTLY DRAWN TO THE DESIGNATED SCALE FROM FIELD NOTES OF A SURVEY MADE BY ME, OR UNDER MY SUPERVISION AND DIRECTION, BETWEEN THE 23rd OF JULY, 2003 AND THE 25th OF JULY, 2003; THAT IT TRULY AND CORRECTLY REPRESENTS THE PROPOSED LOCATION AND EXTENT OF THE WORKS USE TO DIVERT WATER FROM UNDERGROUND, IN THE COUNTY OF NYE, STATE OF NEVADA, BY GAIL M THOMPSON FOR COMMERCIAL USE PURPOSES, THAT THE PROPOSED POINT OF DIVERSION, THE APPROXIMATE LOCATION AND SIZE OF THE DIVERTING CHANNEL OR OTHER WORKS OR STREAMS WHICH ARE CROSSED BY, OR CONNECTED WITH THE SAID WORKS, ARE FULLY AND CORRECTLY DESIGNATED THEREON.

David A. Richards
 DAVID A. RICHARDS, NEVADA PLS 10026
 WATER RIGHT SURVEYOR No. 1068
 August 19, 2003

SUBSCRIBED AND SWORN TO BEFORE ME
 THIS 19th DAY OF August, 2003
Delores M. Runau
 NOTARY PUBLIC IN AND FOR Nye County, Nev.
 MY COMMISSION EXPIRES May 21, 2006


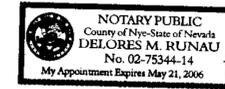


REFERENCE:

- 1. PARCEL MAP FILE #424723 DATED: 10/15/84
- 2. RECORD OF SURVEY FILE #558531 DATED: 03/28/03
- 3. SUBDIVISION MAP FILE #91101 DATED: 09/08/83

BASIS OF BEARING:

S89°36'49"E BEING THE BEARING OF THE NORTH LINE OF THE SE 1/4 OF SEC 8, T 20 S, R 53 E, M.D.M. AS SHOWN ON PARCEL MAP FILE No. 558531 DATED 03/28/03 IN NYE COUNTY OFFICE RECORDS, NYE COUNTY, NEVADA.

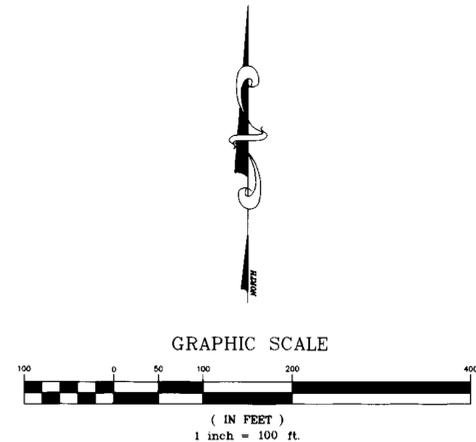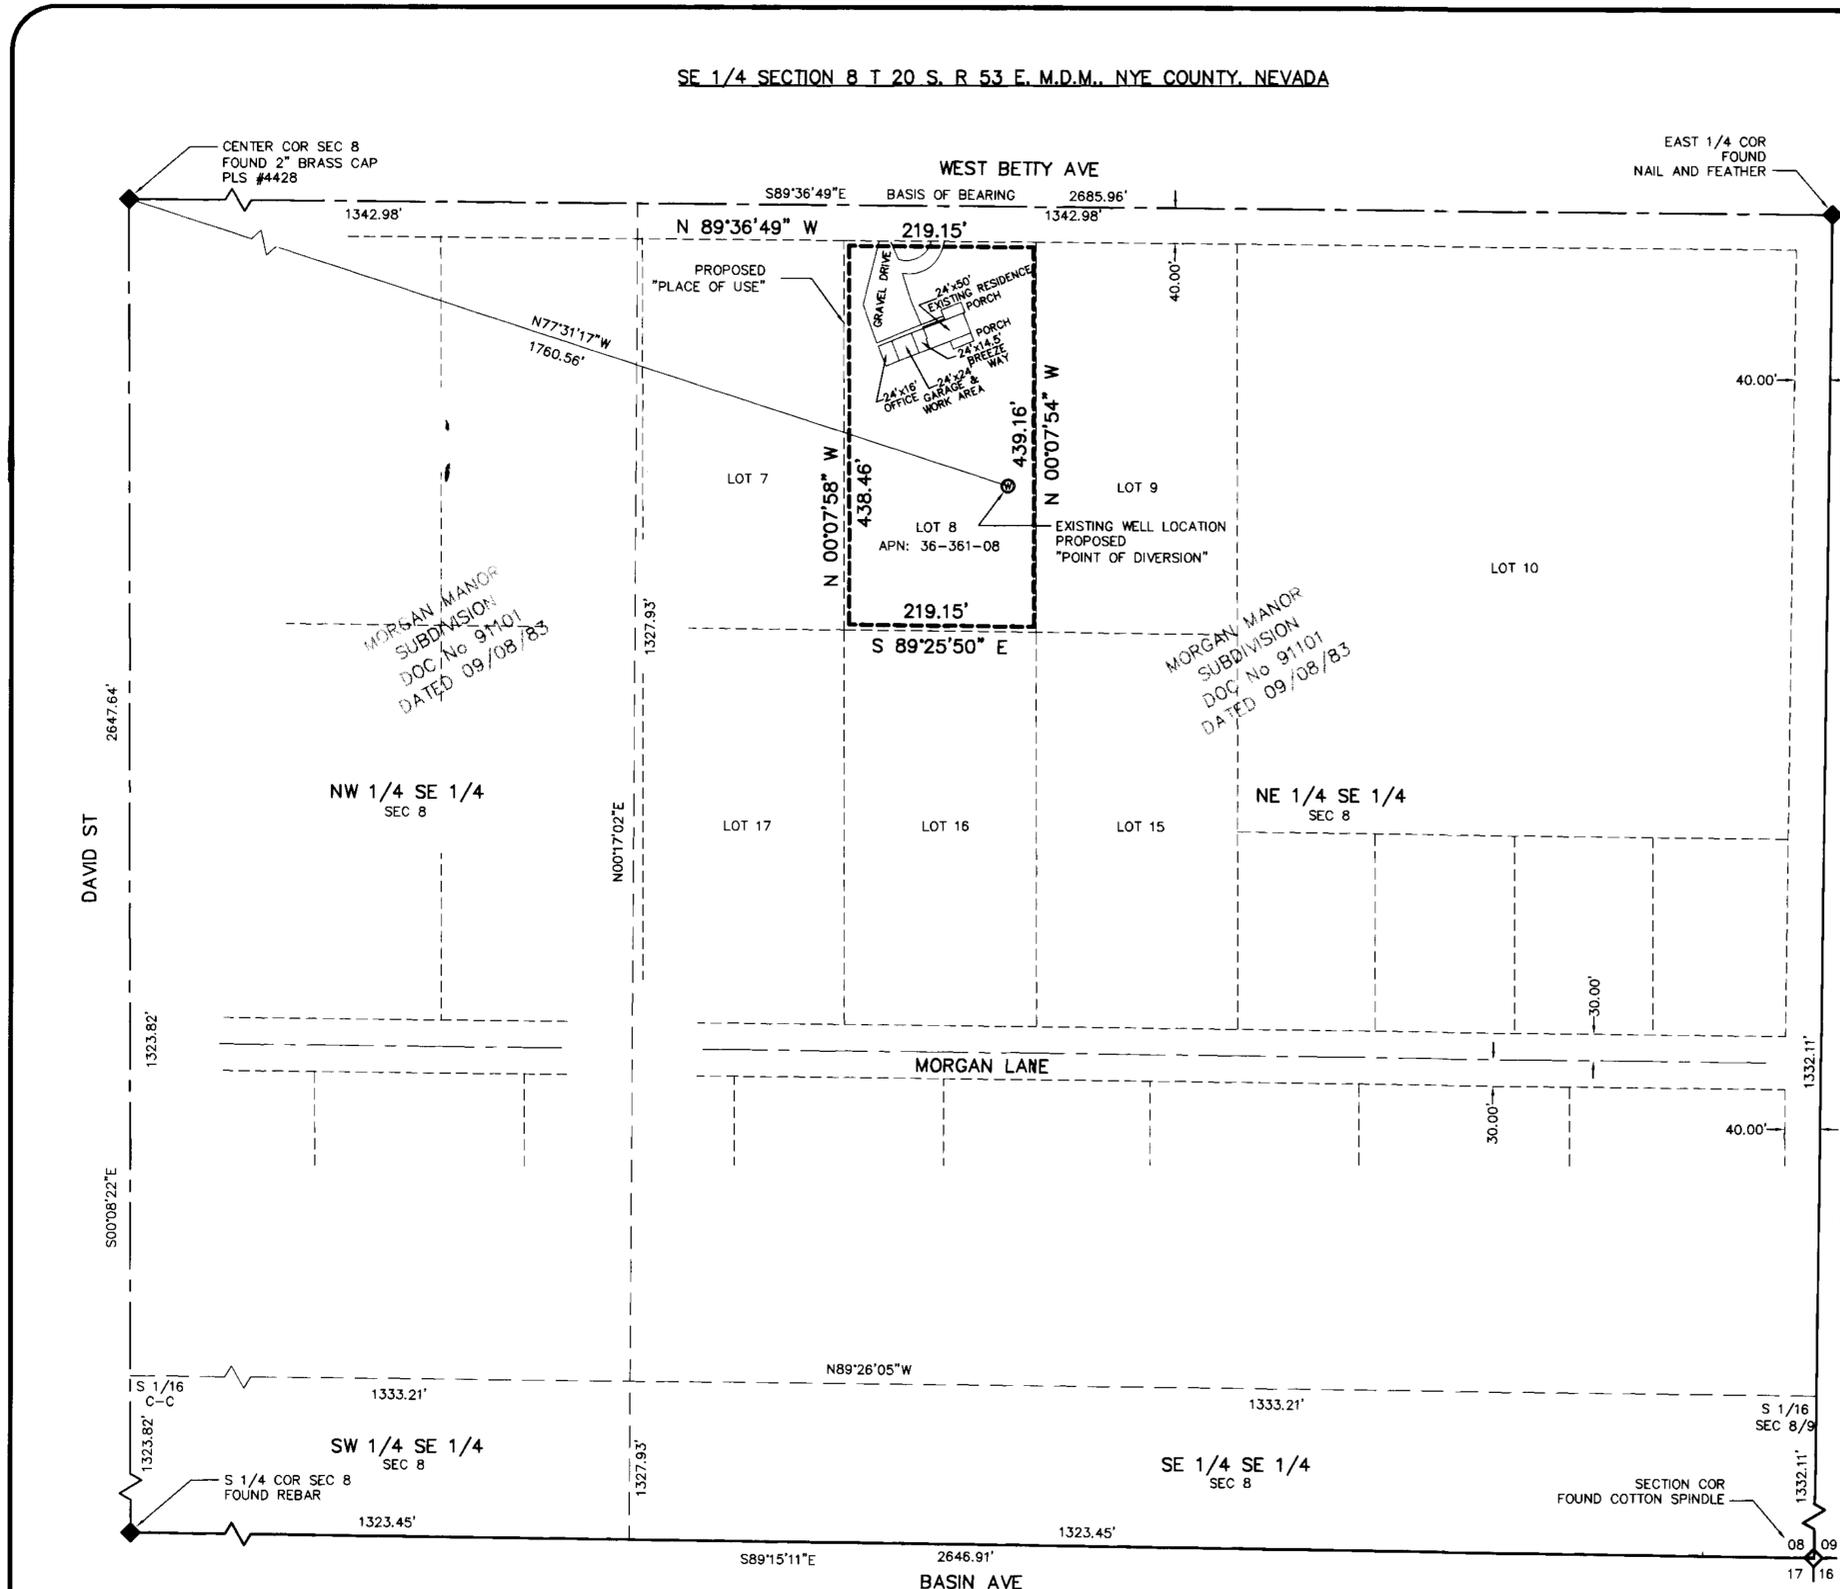

CIVILWISE SERVICES
 1191 W. BETTY AVE., PAHRUMP, NEV. 89060 (775) 751-1413

POU MAP IN SUPPORT OF
 APPLICATION TO APPROPRIATE WATER
 FOR COMMERCIAL USE
 IN NYE COUNTY, NEVADA

PREPARED FOR
GAIL M THOMPSON

SCALE: 1" = 100'
 SHEET: 1 OF 1
 JOB NUMBER: 803-4

STATE ENGINEER'S USE:

70339

FILED
 AUG 28 2003
 STATE ENGINEER'S OFFICE

MAP TO ACCOMPANY APPLICATION TO:
 APPROPRIATE WATER
 FOR COMMERCIAL USE
 BY GAIL M THOMPSON
 FROM "UNDERGROUND"
 IN NYE COUNTY, NEVADA