

28 27 26 25
 33 34 34 35 35 36



STATE OF NEVADA }
 COUNTY OF WASHOE } SS

I THOMAS A. FOOTE, BEING FIRST DULY SWORN, DEPOSE AND SAY THAT SITE INSPECTIONS HAVE BEEN MADE BY ME BETWEEN MARCH 1984 AND JULY 2000; THAT THE LOCATION OF EACH REFERENCE MONUMENT HAS BEEN VERIFIED BY SITE INSPECTION; THAT THE EXISTING AND PROPOSED POINTS OF DIVERSION AND PLACES OF USE SITES HAVE BEEN INSPECTED; THAT THIS MAP, CONSISTING OF ONE SHEET, HAS BEEN CORRECTLY DRAWN TO THE DESIGNATED SCALE FROM SURVEYING CALCULATION NOTES PREPARED BY ME RELYING UPON ANALYSIS OF RECORDED SURVEY MAPS AND OTHER RECORDED SURVEYING DOCUMENTS IN THE OFFICE OF THE COUNTY RECORDER AND BLM; THAT THIS MAP TRULY AND CORRECTLY REPRESENTS THE LOCATION AND EXTENT OF WORKS USED TO DIVERT WATER FROM AN UNDERGROUND SOURCE IN WASHOE COUNTY, BY BRUNO SELMI FOR IRRIGATION AND DOMESTIC PURPOSES. THAT THE EXISTING AND PROPOSED POINTS OF DIVERSION, THE APPROXIMATE LOCATION AND SIZE OF THE DIVERTING CHANNEL OR OTHER CONDUIT, ALL RESERVOIRS OR BASINS, THE LOCATION AND NAMES OF ALL OTHER WORKS WHICH WILL CROSS OR CONNECT WITH THE PROPOSED WORKS, AND THE BOUNDARY OF ALL LANDS, SHOWING BY 40 ACRE SUBDIVISIONS THE EXISTING AND PROPOSED AREAS TO BE SERVED, ARE FULLY AND CORRECTLY DESIGNATED HEREON.



STATE WATER RIGHT SURVEYOR 594

SUBSCRIBED AND SWORN TO BEFORE ME THIS 8TH DAY OF September, 2003, NOTARY PUBLIC IN AND FOR WASHOE COUNTY, NEVADA.
 Patricia K. Hamilton
 NOTARY PUBLIC

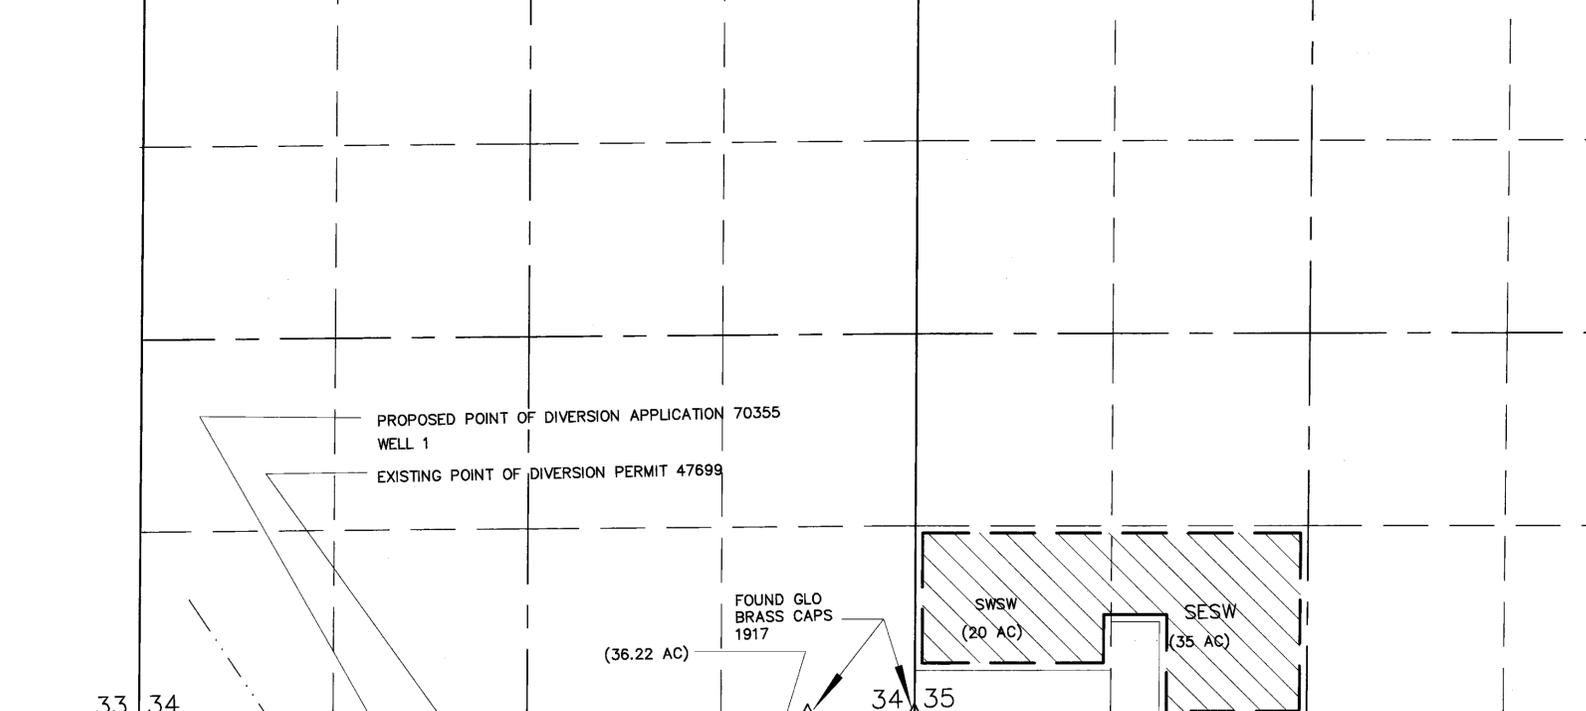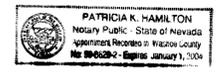

T. 34 N., R. 22 E.
 T. 33 N., R. 22 E.

REFERENCES


- (1) GLO PLAT AND FIELD NOTES BY REPPERT, APPROVED 1917
- (2) GLO PLAT AND FIELD NOTES BY PRAY, APPROVED 1911.
- (3) RECORD OF SURVEY 3725, OFFICIAL RECORDS OF WASHOE COUNTY.
- (4) RECORD OF SURVEY 3825, OFFICIAL RECORDS OF WASHOE COUNTY.
- (5) APPLICATION MAP 47699
- (6) WITHDRAWN PBU MAP 47699

BASIS OF BEARINGS

GLO PLAT OF 1917, SOUTH LINE OF SE 1/4 SE 1/4 SECTION 34, T.34N., R.22E, MDM = N. 89° 54'E.


- EXISTING PLACE OF USE TO BE STRIPPED FROM PERMIT 47699 ALSO PROPOSED PLACE OF USE - APPLICATION 70355 (WELL 1)
- EXISTING PLACE OF USE TO BE STRIPPED FROM PERMIT 47699
- EXISTING PLACE OF USE TO BE STRIPPED FROM PERMIT 47699 ALSO PROPOSED PLACE OF USE - APPLICATION 70356 (WELL 2)
- PROPOSED PLACE OF USE - APPLICATION 70356 (WELL 2)

- (37.65 AC) EXISTING PLACE OF USE TO BE STRIPPED FROM PERMIT 47699
- 37.6 AC PROPOSED PLACE OF USE APPLICATION 70356
- 18.11 AC PROPOSED PLACE OF USE APPLICATION 70355
- (A) TIE: N. 59°30' E. 695.0' (POD 47699)
- (B) TIE: N. 47°16'29" E. 1279.0' (POD 70355)
- (C) TIE: N. 15°55'30" E. 5350.0' (POD 70356)

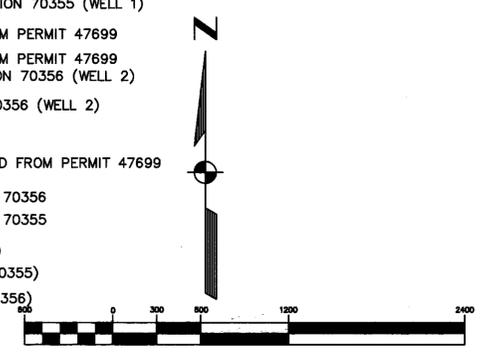


DATE: AUG 2003 Kennedy/Jenks Consultants JOB NO.: 002011.00
 DRAWN BY: RTO 5190 Neil Road Suite 210 DWG. NO.: 037015
 CHK'D BY: TAF (775) 827-7900 Reno, Nevada 89502 SHEET 1 OF 1

STATE ENGINEER'S USE

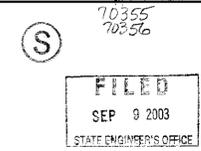

MAP TO ACCOMPANY APPLICATIONS TO CHANGE THE POINT OF DIVERSION AND PLACE OF USE OF PORTIONS OF PERMIT 47699 BY BRUNO SELMI FOR IRRIGATION AND DOMESTIC USE FROM AN UNDERGROUND SOURCE IN WASHOE COUNTY, NEVADA

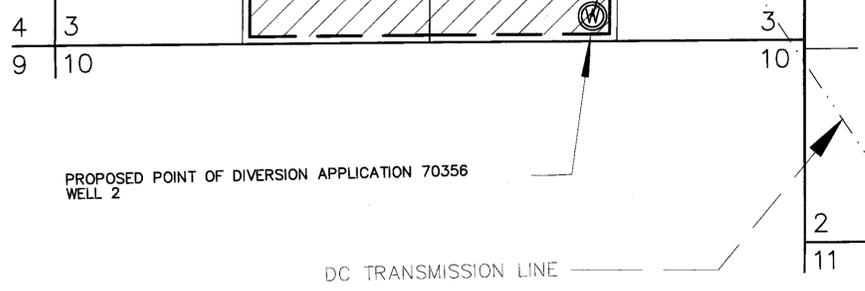

84559 84558 83514 83513 83512 76385 76384 72532 72531 70356 70355