
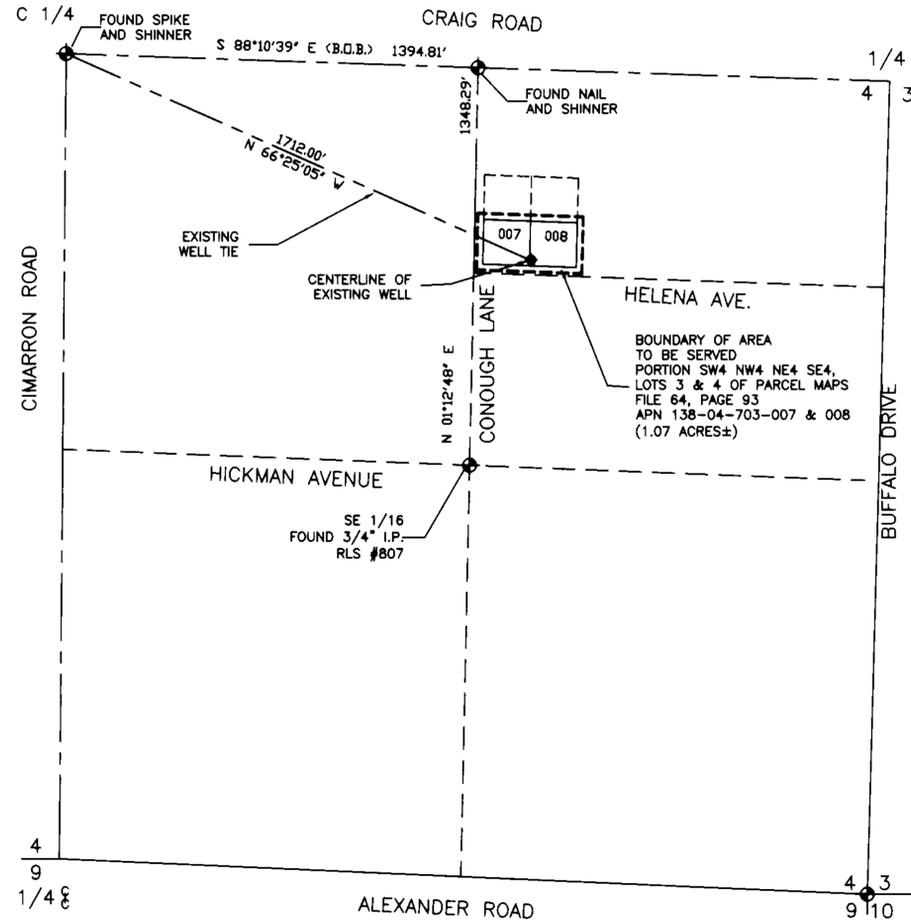


MAP TO ACCOMPANY APPLICATION TO CHANGE PLACE OF USE AND POINT OF DIVERSION OF PERMIT NO. 68291

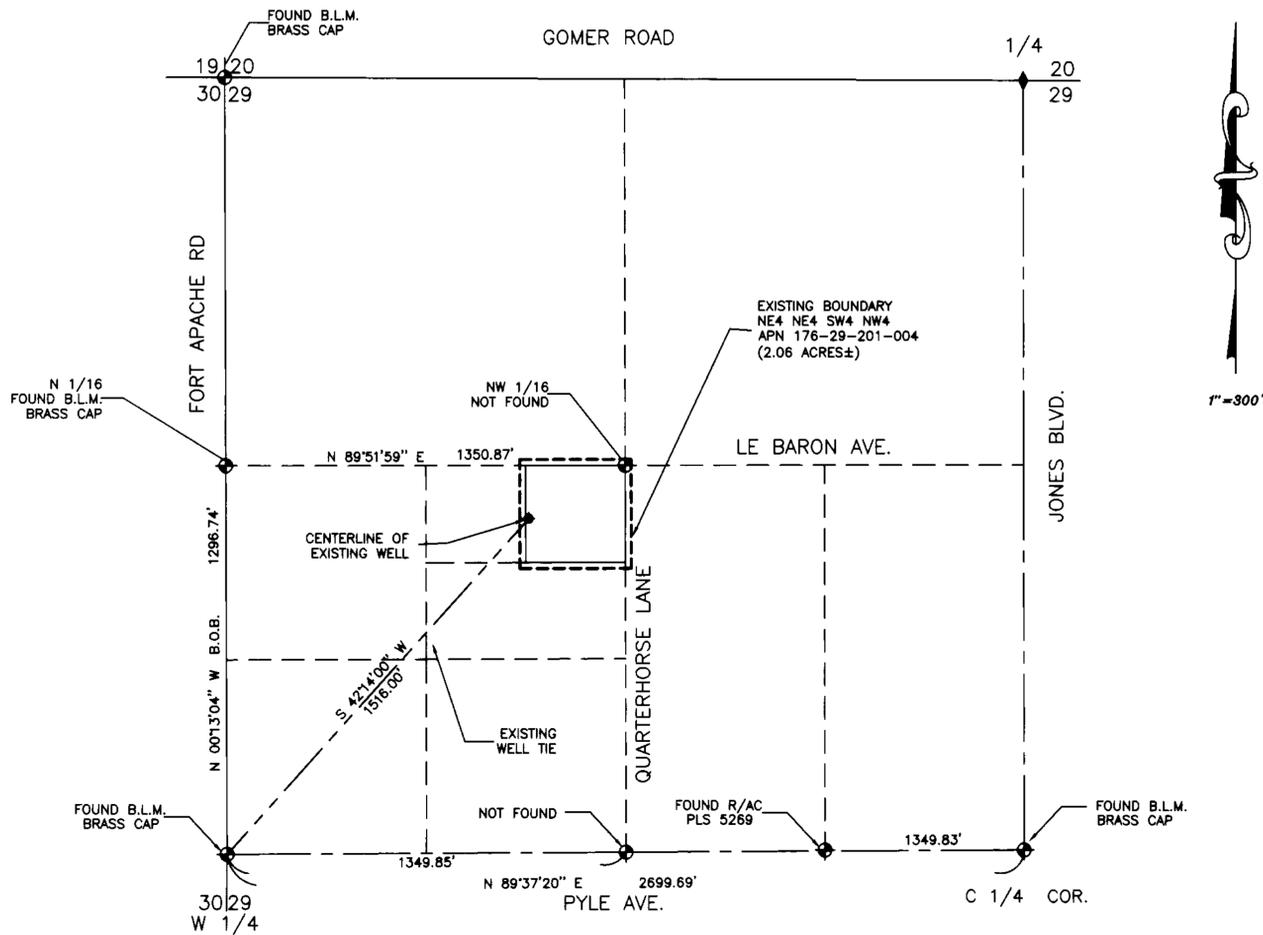

EXISTING PLACE OF USE.
A PORTION OF THE SOUTHWEST QUARTER (SW 1/4)
OF THE NORTHWEST QUARTER (NW 1/4) OF
SEC. 29, T22S, R60E, M.D.M

PROPOSED PLACE OF USE.
A PORTION OF THE NORTHEAST QUARTER (NE 1/4)
OF THE SOUTHWEST QUARTER (SE 1/4) OF
SEC. 4, T20S, R60E, M.D. B. & M.

LEGEND

- B.O.B. BASIS OF BEARINGS
- ⊕ MONUMENTS FOUND AS SHOWN

ACKNOWLEDGEMENT

STATE OF NEVADA
COUNTY OF CLARK

THIS INSTRUMENT WAS ACKNOWLEDGED BEFORE ME ON September 22, 2003
BY Robert Fulstone



Diane Eddins
DIANE EDDINS
NOTARY PUBLIC IN AND FOR SAID COUNTY AND STATE
MY COMMISSION EXPIRES ON JULY 6, 2005

BASIS OF BEARINGS


N 88°10'39" E BEING THE NORTH LINE OF THE NW 1/4 OF THE SE 1/4 SECTION 4, TOWNSHIP 20 SOUTH, RANGE 60 EAST, M.D.B.&M. PER FILE 64, PAGE 93 OF PARCEL MAPS.

I, ROBERT FULSTONE, BEING FIRST DULY SWORN DEPOSE AND SAY THAT THIS MAP CONSISTING OF ONE SHEET HAS BEEN CORRECTLY DRAWN TO THE DESIGNATED SCALE FROM THE FIELD NOTES OF THE SURVEY MADE UNDER MY SUPERVISION AND DIRECTION ON 11/28/01 AND THAT IS TRULY AND CORRECTLY REPRESENTS THE PROPOSED LOCATION AND EXTENT OF THE WORKS USED TO DIVERT WATER FROM AN UNDERGROUND SOURCE IN THE LAS VEGAS VALLEY BASIN BY GARY PHILLIPS AND KELLY PHILLIPS. FOR QUASI-MUNICIPAL USE, THAT THE PROPOSED POINT OF DIVERSION, THE APPROXIMATE LOCATION AND SIZE OF THE DIVERTING CHANNEL OR OTHER CONDUIT, THE PLACE AND MANNER OF USE AND THE LOCATION AND USE OF ALL OTHER STREAMS, WHICH ARE CROSSED OR CONNECTED WITH THE SAID WORKS ARE FULLY AND CORRECTLY DESIGNATED THEREON.

ROBERT FULSTONE
STATE WATER RIGHTS SURVEYOR
NEVADA CERTIFICATE NO. 639



*10/22/03
Express
11/28/01*

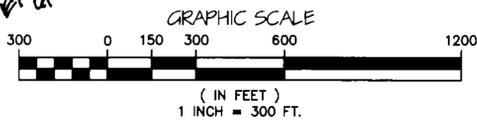

STATE ENGINEER'S USE

FILED
SEP 24 2003
STATE ENGINEER'S OFFICE

MAP TO ACCOMPANY APPLICATION FOR CHANGE OF PLACE OF USE AND POINT OF DIVERSION OF PERMIT NO. 68291

FOR:
GARY PHILLIPS AND KELLY PHILLIPS

PURPOSE: QUASI-MUNICIPAL
FROM: AN UNDERGROUND SOURCE
IN CLARK COUNTY, NEVADA

DRAWN BY: MONARCH DESIGN	FULSTONE ENTERPRISES
DATE: 09/19/2003	940 S. MARTIN LUTHER KING BOULEVARD
DWG #: MMT-08	LAS VEGAS, NV 89109
FILE NAME: 3586WRT.DWG	PHONE (702) 382-8141 FAX (702) 382-3103
SCALE: 1" = 300'	EMAIL: fe@wizard.com