


MAP TO ACCOMPANY APPLICATION FOR CHANGE OF POINT OF DIVERSION
FOR PERMIT 20635, CERTIFICATE NO. 6540

E 1/16 C-C

W 1/16 C-C

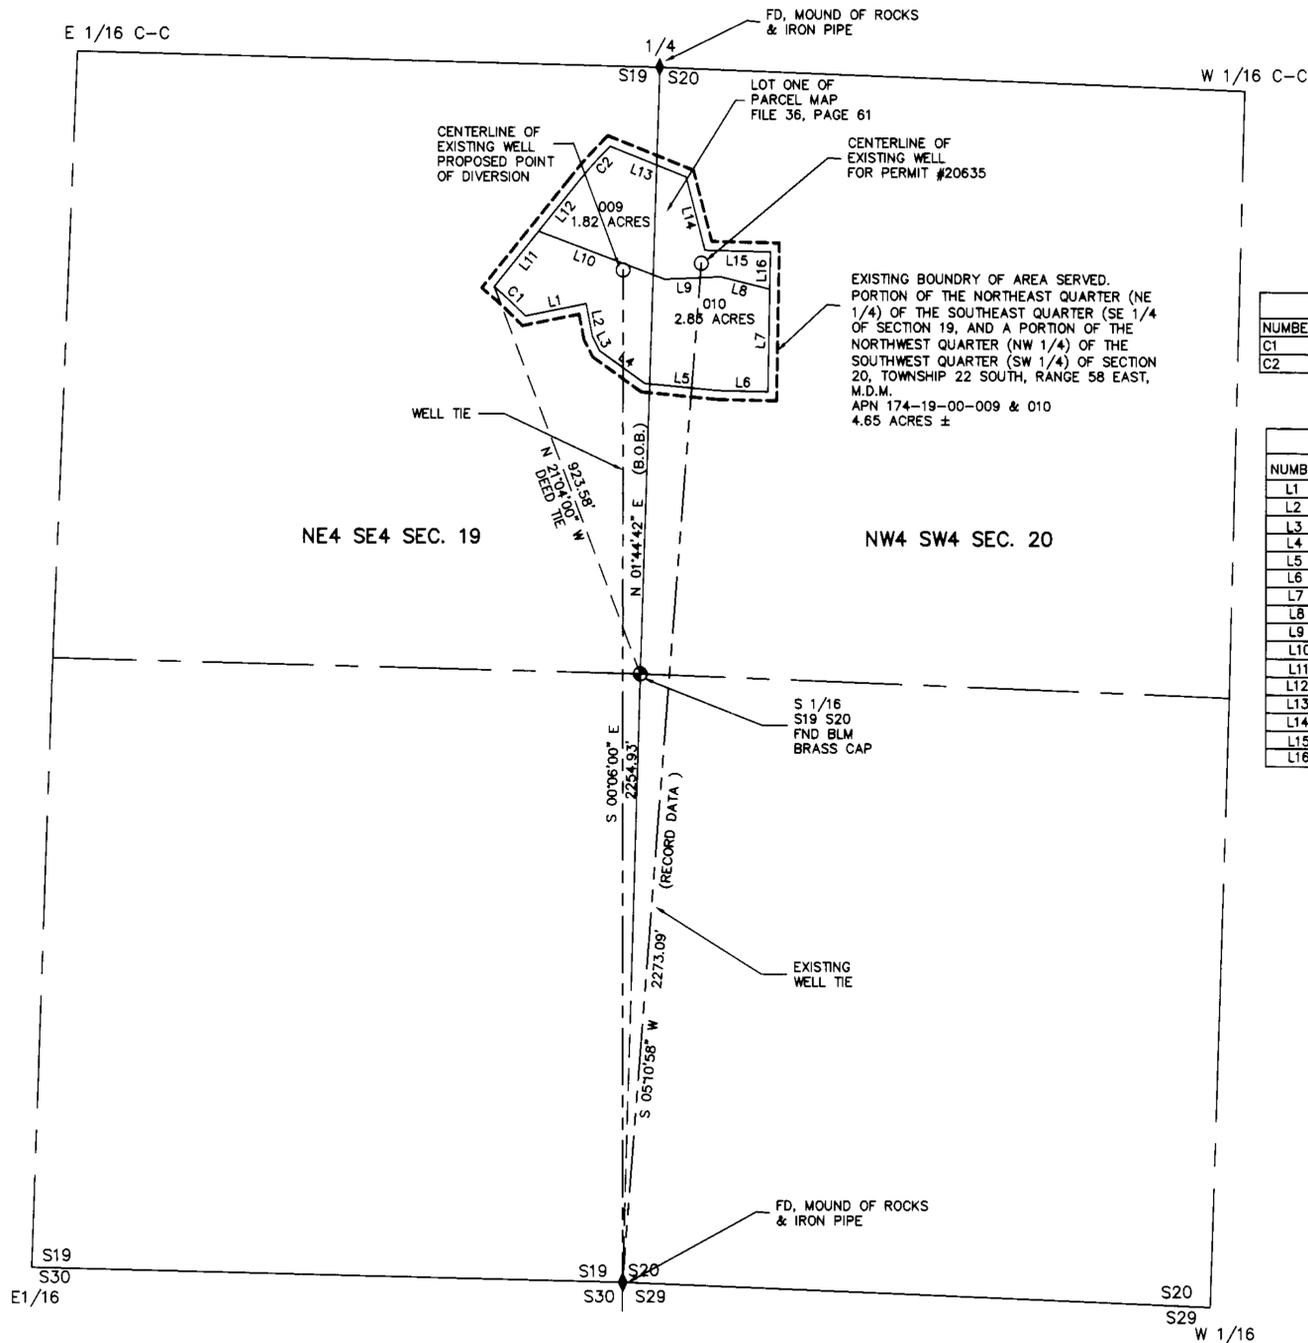

PORTION OF THE EAST HALF (E 1/2) OF THE SOUTHEAST QUARTER (SE 1/4) OF SECTION 19
AND A PORTION OF THE WEST HALF (W 1/2) OF THE SOUTHWEST QUARTER (SW 1/4) OF
SECTION 20, TOWNSHIP 22 SOUTH, RANGE 58 EAST, M.D.M.

CURVE DATA				
NUMBER	DELTA ANGLE	TANGENT	RADIUS	ARC LENGTH
C1	05°12'56"	47.82	1050.05	95.58
C2	05°57'44"	51.04	980.00	101.93

LINE DATA		
NUMBER	DIRECTION	DISTANCE
L1	S 78°39'00" W	139.98'
L2	N 11°20'55" W	75.00'
L3	N 27°12'57" W	34.65'
L4	N 54°43'47" W	125.00'
L5	N 84°33'12" W	167.07'
L6	N 88°44'00" W	113.00'
L7	S 00°53'37" W	227.90'
L8	S 76°24'33" E	115.00'
L9	N 87°24'33" E	125.85'
L10	S 69°32'48" E	304.67'
L11	N 38°59'26" E	158.93'
L12	N 38°59'26" E	146.51'
L13	S 68°20'50" E	185.28'
L14	S 14°43'00" E	169.28'
L15	S 88°44'00" E	148.75'
L16	S 00°53'37" W	82.10'



BASIS OF BEARINGS


N 01°44'42" E BEING THE WEST LINE OF THE NORTHWEST QUARTER (NW 1/4) OF THE
SOUTHWEST QUARTER (SW 1/4) OF SECTION 20, TOWNSHIP 22 SOUTH, RANGE 58
EAST, M.D.M., PER FILE 36, PAGE 61 OF PARCEL MAPS.

LEGEND

- B.O.B. BASIS OF BEARINGS
- MONUMENTS FOUND AS SHOWN

I, ROBERT FULSTONE, BEING FIRST DULY SWORN DEPOSE AND SAY THAT THIS MAP CONSISTING OF ONE SHEET
HAS BEEN CORRECTLY DRAWN TO THE DESIGNATED SCALE FROM THE FIELD NOTES OF THE SURVEY MADE UNDER
MY SUPERVISION AND DIRECTION ON 08/05/2003 AND THAT IS TRULY AND CORRECTLY REPRESENTS THE
PROPOSED LOCATION AND EXTENT OF THE WORKS USED TO DIVERT WATER FROM AN UNDERGROUND SOURCE IN
THE LAS VEGAS VALLEY BASIN BY THE ANGELLOTTI FAMILY TRUST DATED JULY 18, 1988 AND
THE ACVLB FAMILY TRUST-90
FOR COMMERCIAL USE, THAT THE PROPOSED POINT OF DIVERSION, THE APPROXIMATE
LOCATION AND SIZE OF THE DIVERTING CHANNEL OR OTHER CONDUIT, THE PLACE AND MANNER OF USE AND THE
LOCATION AND USE OF ALL OTHER STREAMS, WHICH ARE CROSSED OR CONNECTED WITH THE SAID WORKS ARE
FULLY AND CORRECTLY DESIGNATED THEREON.

ROBERT FULSTONE
STATE WATER RIGHTS SURVEYOR
NEVADA CERTIFICATE NO. 639

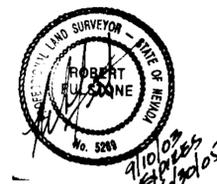

ACKNOWLEDGEMENT

STATE OF NEVADA
COUNTY OF CLARK

THIS INSTRUMENT WAS ACKNOWLEDGED BEFORE ME ON 9/10/03
BY ROBERT FULSTONE



DIANE EDDINS
NOTARY PUBLIC IN AND FOR SAID COUNTY AND STATE
MY COMMISSION EXPIRES ON JULY 6, 2005

STATE ENGINEER'S USE


70428
FILED
SEP 24 2003
STATE ENGINEER'S OFFICE

MAP TO ACCOMPANY APPLICATION FOR CHANGE OF POINT OF DIVERSION
FOR PERMIT 20635, CERTIFICATE NO. 6540

FOR:
THE ANGELLOTTI FAMILY TRUST DATED JULY 18, 1988,
ELIGIO ANGELLOTTI AND DOROTHY ANGELLOTTI TRUSTEES
AND THE ACVLB FAMILY TRUST-90
AUGUSTINE C. BUSTOS JR. TRUSTEE

PURPOSE: COMMERCIAL
FROM: AN UNDERGROUND SOURCE
IN CLARK COUNTY, NEVADA

DRAWN BY: MONARCH DESIGN
DATE: 08/25/2003
DWG #: 114-22
FILE NAME: FB1-3550
SCALE: 1" = 200'
FULSTONE ENTERPRISES
940 S. MARTIN LUTHER KING BOULEVARD
LAS VEGAS, NV 89109
PHONE (702) 382-8141 FAX (702) 382-3103
EMAIL: fel@wizard.com

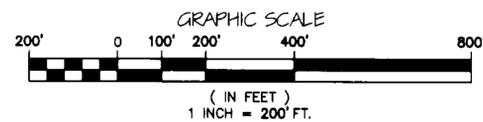

70428