
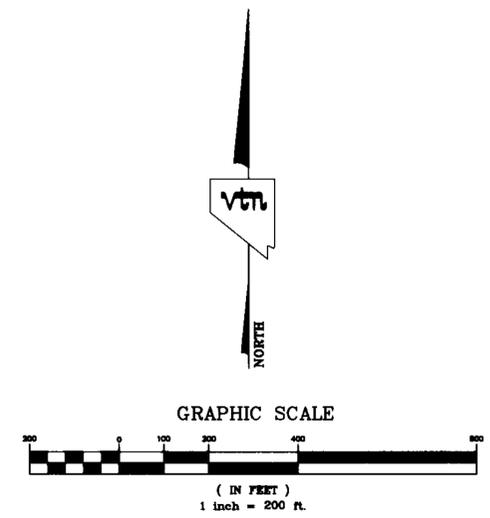



SECTION 19 TOWNSHIP 23 SOUTH  
RANGE 61 EAST, M.D.M., CLARK COUNTY, NEVADA

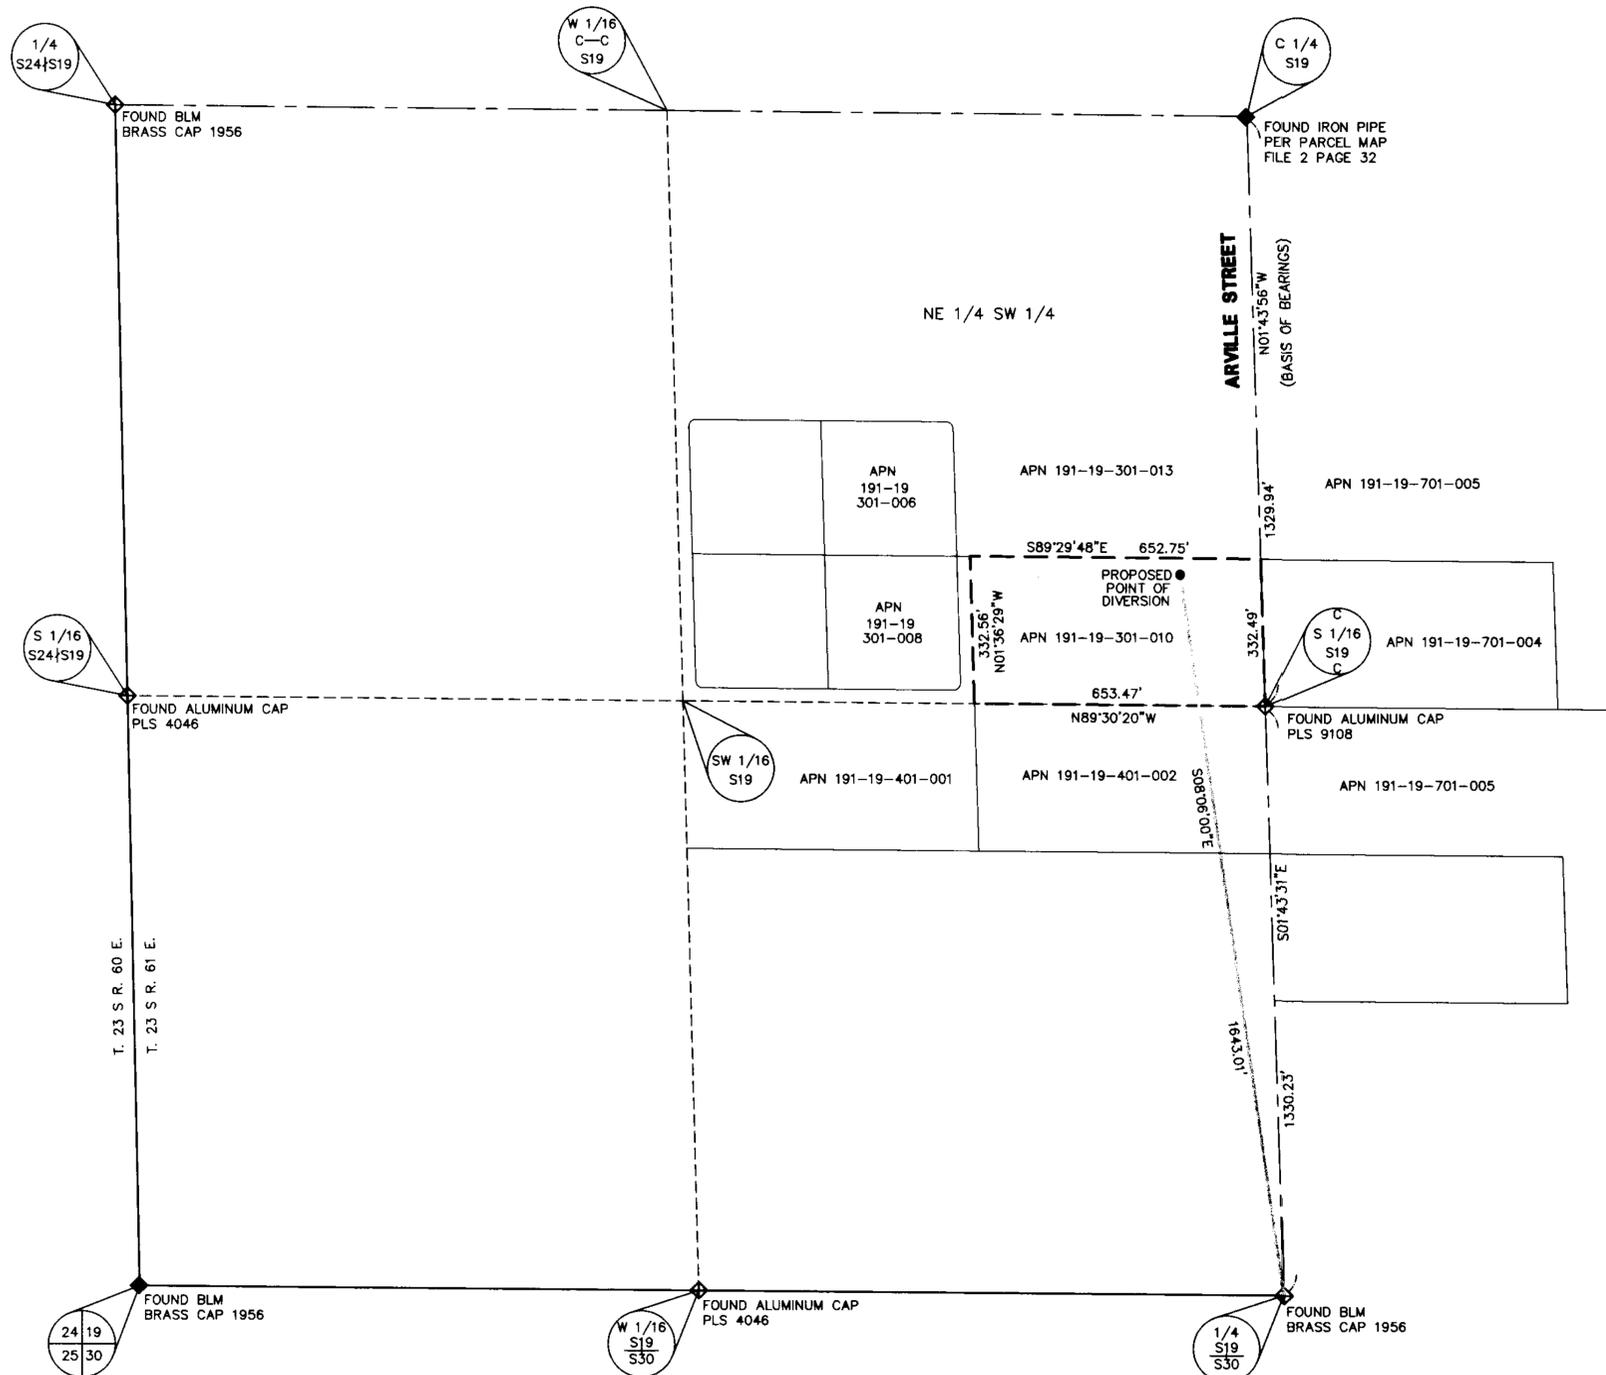

**SURVEYOR'S AFFIDAVIT**

STATE OF NEVADA }  
COUNTY OF CLARK } SS

I, DAVID J. PASSMORE, BEING FIRST DULY SWORN, DEPOSE AND SAY THAT THIS MAP, CONSISTING OF ONE (1) SHEET, NUMBERED FROM 1 TO 1, INCLUSIVE, HAS BEEN CORRECTLY DRAWN TO THE DESIGNATED SCALE FROM FIELD NOTES OF A SURVEY MADE BY ME, OR UNDER MY SUPERVISION AND DIRECTION, BETWEEN THE 8TH DAY OF AUGUST, 2003, AND THE 19TH DAY OF AUGUST, 2003; THAT IT TRULY AND CORRECTLY REPRESENTS THE PROPOSED LOCATION AND EXTENT OF THE WORKS USED TO DIVERT WATER FROM AN UNDERGROUND SOURCE, IN CLARK COUNTY, NEVADA, BY DIAMOND SLOAN, LLC.

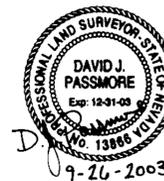

DAVID J. PASSMORE, P.L.S.  
NEVADA CERTIFICATE NO. 13866  
NEVADA WATER RIGHTS SURVEYOR  
CERTIFICATE NO. 1086

**ACKNOWLEDGEMENT**

STATE OF NEVADA )  
COUNTY OF CLARK ) SS

SUBSCRIBED AND SWORN TO BEFORE ME THIS 26 DAY OF  
September, 2003.

*Donna Selmon*



NOTARY PUBLIC IN AND FOR SAID COUNTY AND STATE  
MY COMMISSION EXPIRES June 24, 2007

**LEGEND**

- PLACE OF USE
- SECTION LINE
- CENTER SECTION LINE
- SIXTEENTH SECTION LINE
- ⊕ FOUND SECTION CORNER AS DESCRIBED
- ◆ FOUND QUARTER OR SIXTEENTH SECTION CORNER AS DESCRIBED
- POINT OF DIVERSION

**BASIS OF BEARINGS**

THE BASIS OF BEARINGS FOR THIS PROJECT IS NORTH 01°43'56" WEST BEING THE EAST LINE OF THE NORTHEAST QUARTER (NE 1/4) OF THE SOUTHWEST QUARTER (SW 1/4) OF SECTION 19, TOWNSHIP 23 SOUTH, RANGE 61 EAST, M.D.M., CLARK COUNTY, NEVADA, AS SHOWN ON A RECORD OF SURVEY ON FILE IN THE CLARK COUNTY, NEVADA RECORDER'S OFFICE IN FILE 133 AT PAGE 19.

**STATE ENGINEER'S USE**



MAP TO ACCOMPANY APPLICATION  
TO APPROPRIATE WATER

FOR: COMMERCIAL PURPOSES  
BY: DIAMOND SLOAN, LLC  
FROM: LAS VEGAS VALLEY BASIN  
IN: CLARK COUNTY, NEVADA

70443

SHEET 1 OF 1

70443