

STATE OF NEVADA
COUNTY OF HUMBOLDT

I, JOHN H. MILTON III, being first duly sworn, depose and say that this map, consisting of 1 sheet, numbered from 1 to 1, inclusive, has been correctly drawn to the designated scale from field notes of a survey made by me, or under my supervision and direction, between the 9th day of October, 2003 and the 10th day of October, 2003; that it truly and correctly represents the proposed location and extent of the works used to divert water from an underground source in Humboldt County, Nevada, by CYANCO for irrigation and domestic use. That the proposed point of diversion, the approximate location and size of the diverting channel or other conduit, the place and manner of use, and the location and names of all other works or streams which are crossed by, or connected with the said works, are fully and correctly designated thereon.




State Water Right Surveyor No. 573

Subscribed and sworn to before me this 22nd day of October, 2003.

Doris A. Swickel
NOTARY PUBLIC
My commission expires: May 28th, 2005.


SECTION 31, T.36N., R.37E., M.D.B.&M.
& SECTION 6, T.35N., R.37E., M.D.B.&M.
HUMBOLDT COUNTY, NEVADA

SCALE: 1"=600'

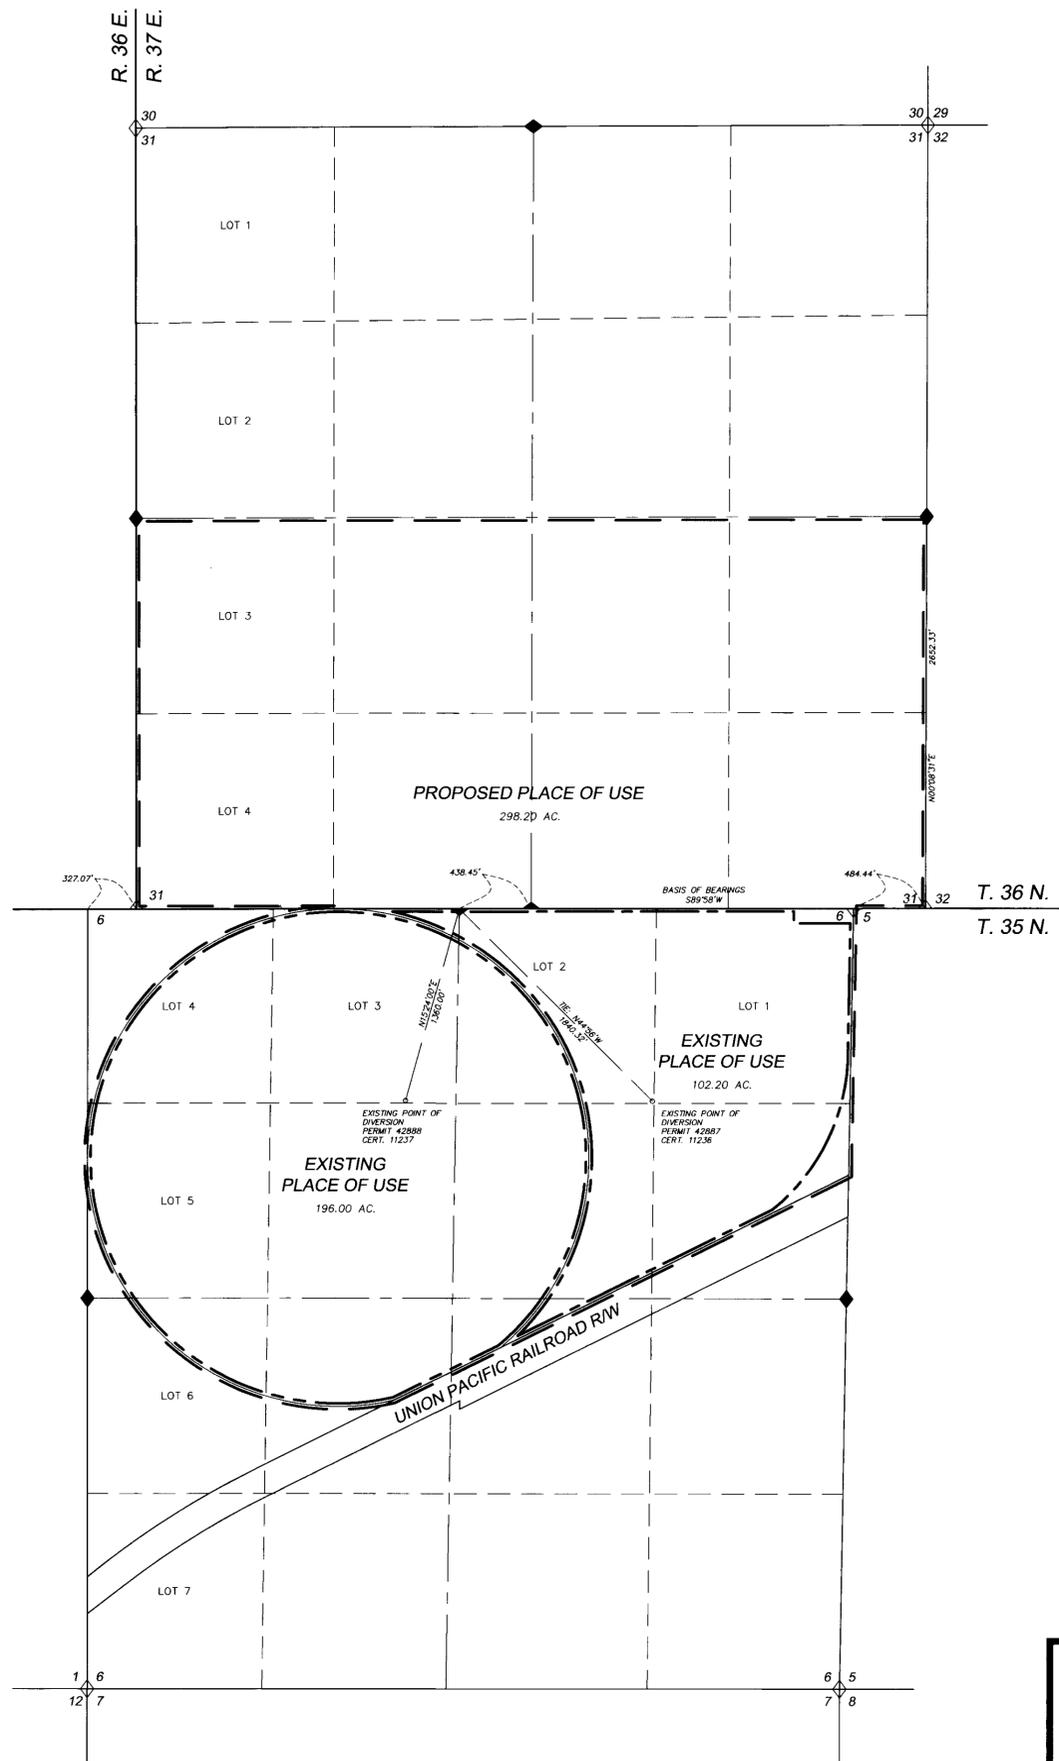


- LEGEND**
- Indicates the boundary of the existing place of use, Permit 42887 Cert. 11236
 - Indicates the boundary of the existing place of use, Permit 42888 Cert. 11237
 - Indicates the boundary of the proposed place of use.
 - ◇ Indicates a found section corner, a B.L.M. brass cap monument, unless otherwise noted.
 - ◆ Indicates a found 1/4 section corner, a B.L.M. brass cap monument, unless otherwise noted.

BASIS OF BEARINGS
Basis of Bearings was taken from the 1968 B.L.M. Survey Plat of T.36N., R.37E., M.D.B.&M.

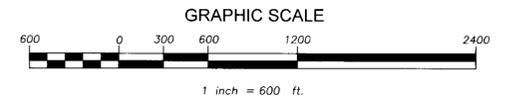

STATE ENGINEER'S USE

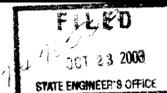

MAP TO ACCOMPANY APPLICATION
TO CHANGE THE PLACE & MANNER OF USE
OF PERMIT NO. 42887 CERT. 11236,
& PERMIT NO. 42888 CERT. 11237
- FOR -
IRRIGATION & DOMESTIC USE
- BY -
CYANCO
FROM AN UNDERGROUND SOURCE
IN HUMBOLDT COUNTY, NEVADA

DESERT MOUNTAIN SURVEYING
Land • Water Rights • Boundary
148 West Second Street, Winnemucca, NV 89445
775-623-4414 FAX 775-623-5821 E-MAIL: dms@winnemucca.net

81200 70528 70527