


SECTION 8, T.21 S., R54E., M.D.M. NYE COUNTY, NEVADA

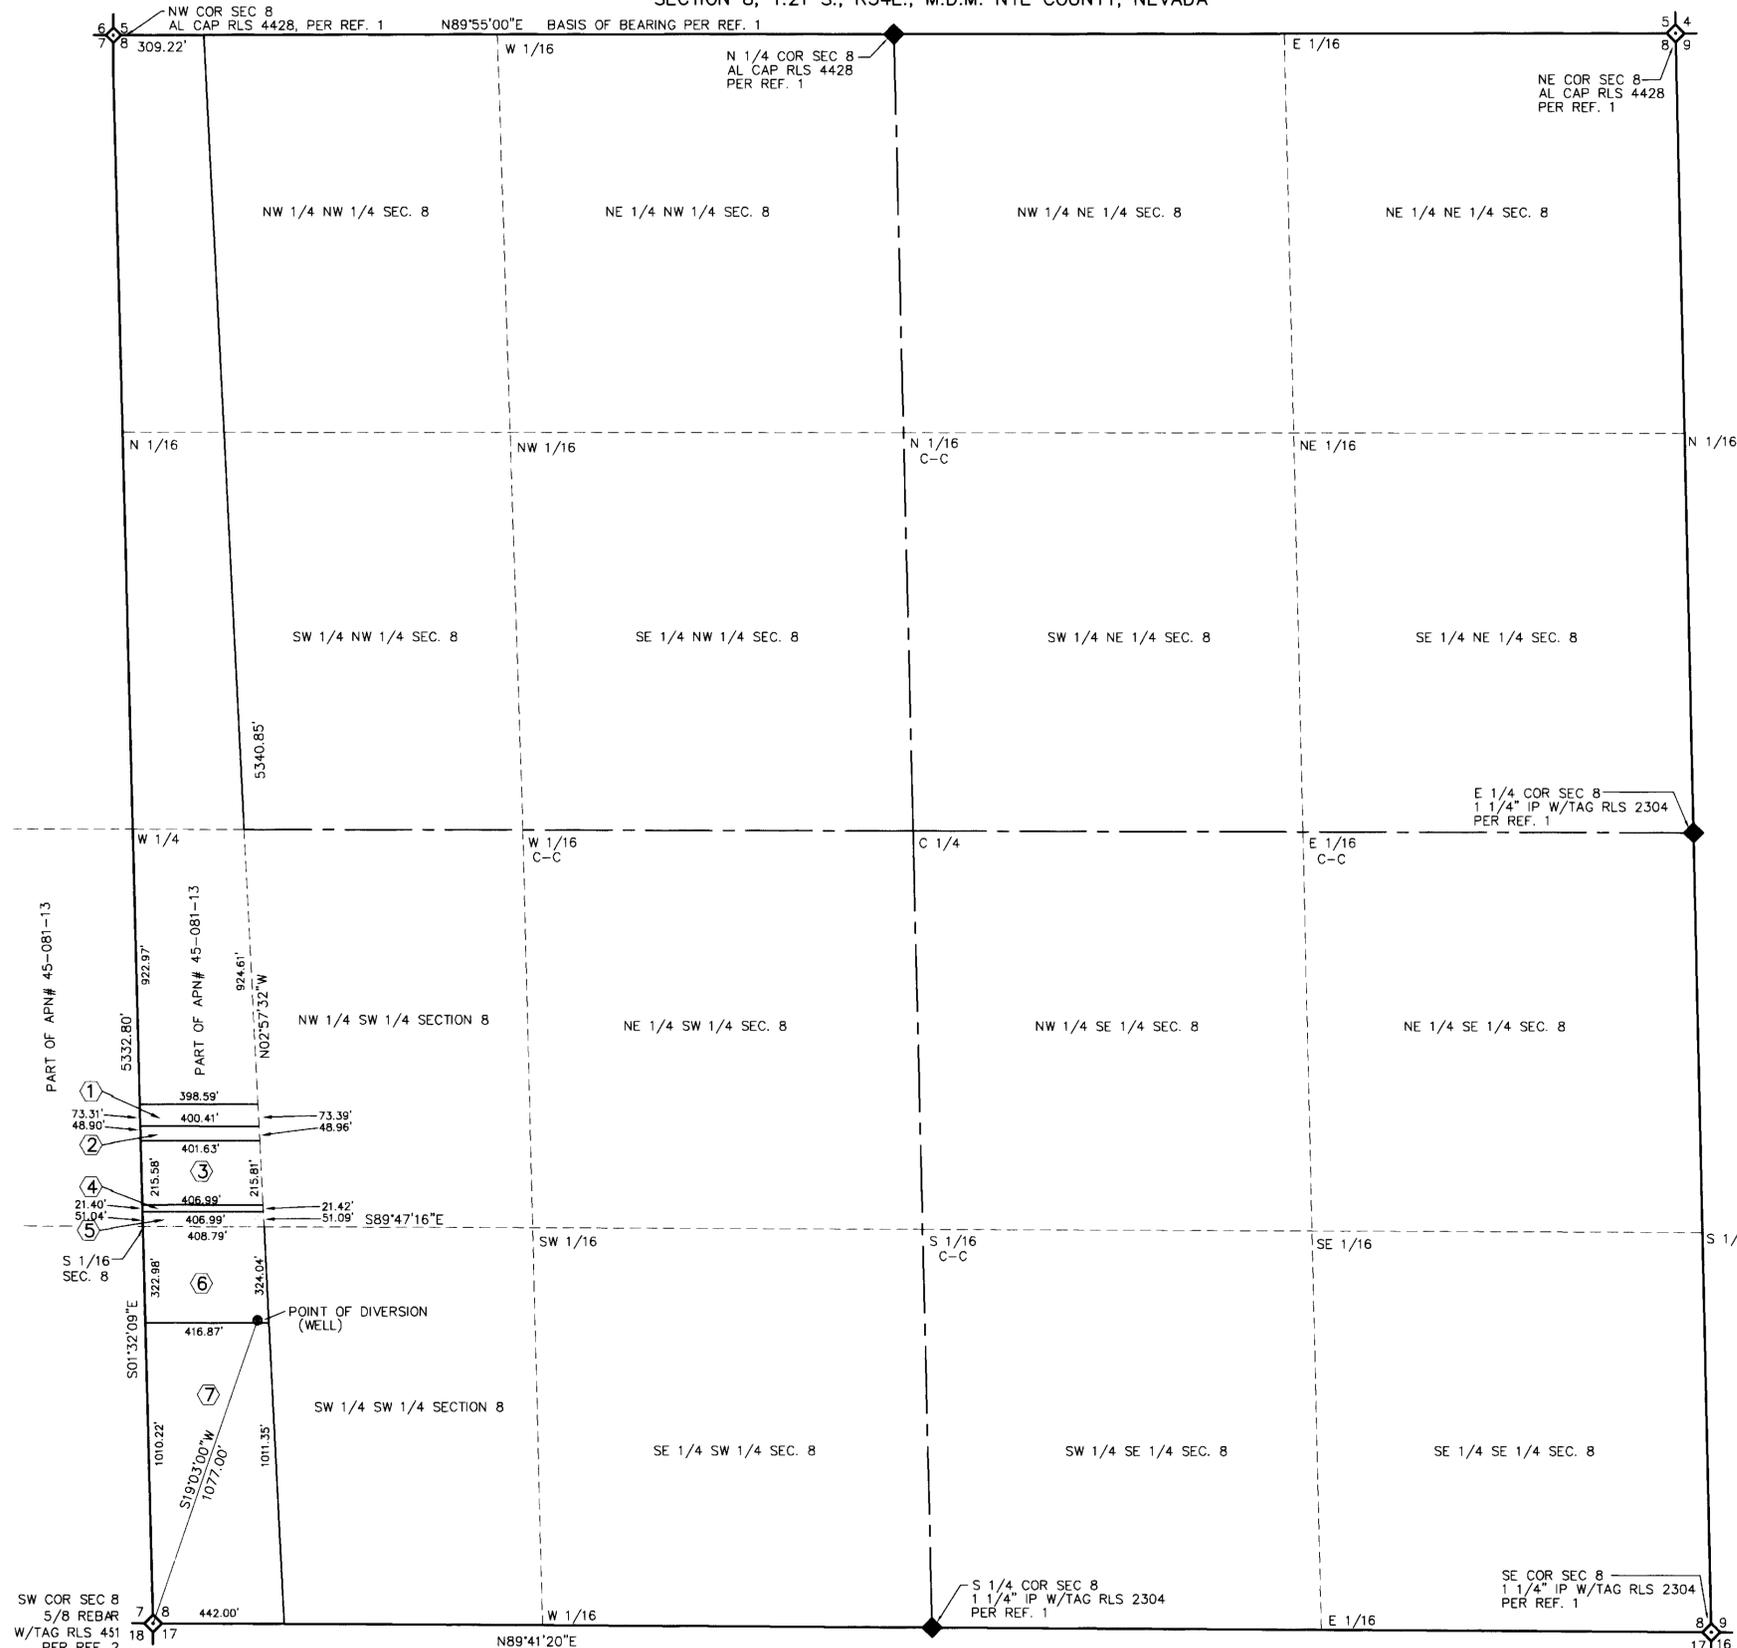

**SURVEYOR'S CERTIFICATE:**

STATE OF NEVADA }  
 COUNTY OF NYE } SS

I, DAVID A. RICHARDS, BEING FIRST DULY SWORN, DEPOSE AND SAY THAT THIS MAP, CONSISTING OF 1 SHEET, NUMBERED SHEET 1 OF 1, HAS BEEN CORRECTLY DRAWN TO THE DESIGNATED SCALE FROM FIELD NOTES OF A SURVEY MADE BY ME, OR UNDER MY SUPERVISION AND DIRECTION, BETWEEN THE 20th OF SEPTEMBER, 2003 AND THE 22nd OF SEPTEMBER, 2003; THAT IT TRULY AND CORRECTLY REPRESENTS THE PROPOSED LOCATION AND EXTENT OF PROPERTY IRRIGATED BY PERMIT NO. 29050 TO BE REMOVED FROM IRRIGATION IN THE COUNTY OF NYE, STATE OF NEVADA, BY NYE COUNTY, NEVADA (FROM TRESE VACKAR) IN SUPPORT OF CHANGE IN POINT OF DIVERSION, PLACE AND MANNER OF USE OF A PORTION OF PERMIT NO. 29050.


*David A. Richards* Oct 16, 2003  
 DAVID A. RICHARDS, NEVADA PLS 10026  
 WATER RIGHT SURVEYOR No. 1068



SUBSCRIBED AND SWORN TO BEFORE ME

THIS 16th DAY OF October, 2003  
*Delores M. Runau*

NOTARY PUBLIC IN AND FOR Nye County, Nev.

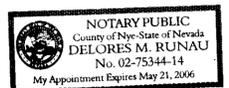

**BASIS OF BEARING:**


THE BEARING OF THE WEST LINE OF SECTION 8, T21S, R54 E, M.D.M. (S01°32'09"E) AS SHOWN ON THE RECORD OF SURVEY FILE NO. 128460 IN THE NYE COUNTY, NEVADA RECORDERS OFFICE WAS USED AS THE BASIS BEARING FOR THIS MAP.

**REFERENCES:**

- 1) RECORD OF SURVEY FILE NO. 128460
- 2) RECORD OF SURVEY FILE NO. 34724

**SUMMARY; PLACE OF USE**

PORTION OF NW 1/4 SW 1/4	
① PREVIOUSLY STRIPPED PER PERMIT No. 67488	0.672 AC
② PREVIOUSLY STRIPPED PER PERMIT No. 67394	0.450 AC
③ PREVIOUSLY STRIPPED PER PERMIT No. 67662	2.000 AC
④ AREA TO BE REMOVED FOR "CENTRAL NEVADA UTILITIES"	0.200 AC
⑤ STRIPPED FOR MUNICIPAL USE PER THIS APPLICATION	.478 AC
(ORIGINAL PERMIT No. 17880) SUB-TOTAL 38.00 AC	
PORTION OF SW 1/4 SW 1/4	
⑥ PREVIOUSLY STRIPPED PER PERMIT No. 62312	2.400 AC
⑦ PREVIOUSLY STRIPPED PER PERMIT No. 62312	7.800 AC
(ORIGINAL PERMIT No. 17880) SUB-TOTAL 10.200 AC	
<b>TOTAL 14.000</b>	

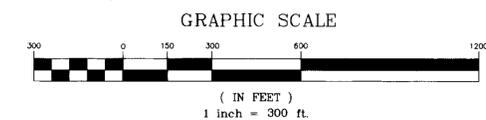

**CIVIL WISE SERVICES**


1191 W. BETTY AVE., PAHRUMP, NEV. 89060 (775) 751-1413

**STRIP MAP IN SUPPORT OF APPLICATION TO CHANGE P.O.D., M.O.U. & P.O.U. FOR MUNICIPAL PURPOSES NYE COUNTY, NEVADA**

PREPARED FOR:  
 NYE COUNTY, FROM: TRESE VACKAR

SCALE: 1" = 300' SHEET 1 OF 1 JOB NUMBER: 702-1 B

**STATE ENGINEER'S USE** 70531

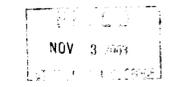

MAP TO ACCOMPANY APPLICATION TO CHANGE THE POINT OF DIVERSION, MANNER & PLACE OF USE UNDER PERMIT #29050, CERTIFICATE #9181 FOR MUNICIPAL USE PURPOSES BY NYE COUNTY FROM "UNDERGROUND" IN NYE COUNTY, NEVADA