

SE 1/4 OF SECTION 6, T.20 S., R.53E., M.D.M. NYE COUNTY, NEVADA

E. 1/4 COR.  
SEC. 6  
FND. AXEL GEAR

**SURVEYOR'S CERTIFICATE:**


STATE OF NEVADA }  
COUNTY OF NYE } SS

I, DAVID A. RICHARDS, BEING FIRST DULY SWORN, DEPOSE AND SAY THAT THIS MAP, CONSISTING OF 1 SHEET, NUMBERED SHEET 1 OF 1, HAS BEEN CORRECTLY DRAWN TO THE DESIGNATED SCALE FROM FIELD NOTES OF A SURVEY MADE BY ME, OR UNDER MY SUPERVISION AND DIRECTION, BETWEEN THE 20th OF SEPTEMBER, 2003 AND THE 22nd OF SEPTEMBER, 2003; THAT IT TRULY AND CORRECTLY REPRESENTS THE PROPOSED LOCATION AND EXTENT OF PROPERTY IRRIGATED BY PERMIT NO. 17880 TO BE REMOVED FROM IRRIGATION IN THE COUNTY OF NYE, STATE OF NEVADA, BY NYE COUNTY, NEVADA (FROM TRESE VACKAR) IN SUPPORT OF CHANGE IN POINT OF DIVERSION, PLACE AND MANNER OF USE OF A PORTION OF PERMIT NO. 17880.

*David A. Richards* Oct 16, 2003  
DAVID A. RICHARDS, NEVADA PLS 10026  
WATER RIGHT SURVEYOR No. 1068



SUBSCRIBED AND SWORN TO BEFORE ME  
THIS 16th DAY OF October, 2003  
*Delores M. Runau*  
NOTARY PUBLIC IN AND FOR Nye County, Nev.  
MY COMMISSION EXPIRES May 21, 2006

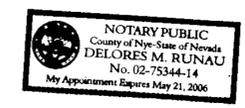

**BASIS OF BEARING**




N00°16'01"E BEING THE EAST LINE OF S.E. 1/4 OF SECTION 5, T. 20 S., R. 53 E., M.D.M. NYE COUNTY, NEVADA AS PER PARCEL MAP DOC. No. 396625 NYE COUNTY OFFICIAL RECORDS, NYE COUNTY, NEVADA.

**REFERENCE**

1. PARCEL MAP FILE # 66929 DATED: 05/11/78
2. PARCEL MAP FILE #396625 DATED: 05/23/95
3. PARCEL MAP FILE #332564 DATED: 06/07/93
4. PARCEL MAP FILE #417591 DATED: 04/19/97

**SUMMARY PLACE OF USE:**

① PREVIOUSLY STRIPPED PER PERMIT No. 70133	6.0 AC	30.0 AFA	(EL DIABLO LTD.)
② PREVIOUSLY STRIPPED PER PERMIT No. 70134	5.0 AC	25.0 AFA	(EL DIABLO LTD.)
③ REMAINING (TO BE TRANSFERRED) FROM PERMIT No. 17880, CERT No. 5469 (AT A LATER DATE)	4.0 AC	20.0 AFA	(EL DIABLO LTD.)
④ PREVIOUSLY STRIPPED PER PERMIT No. 63049	1.2 AC	6.0 AFA	(GEORGE ROBERTS)
⑤ STRIPPED FOR MUNICIPAL USE PER THIS APPLICATION	6.2 AC	31.0 AFA	TO NYE COUNTY
<b>TOTAL</b>	<b>22.4 AC</b>	<b>112.0 AFA</b>	<b>PER ABSTRACT OF TITLE (ORIGINAL PERMIT No. 17880)</b>

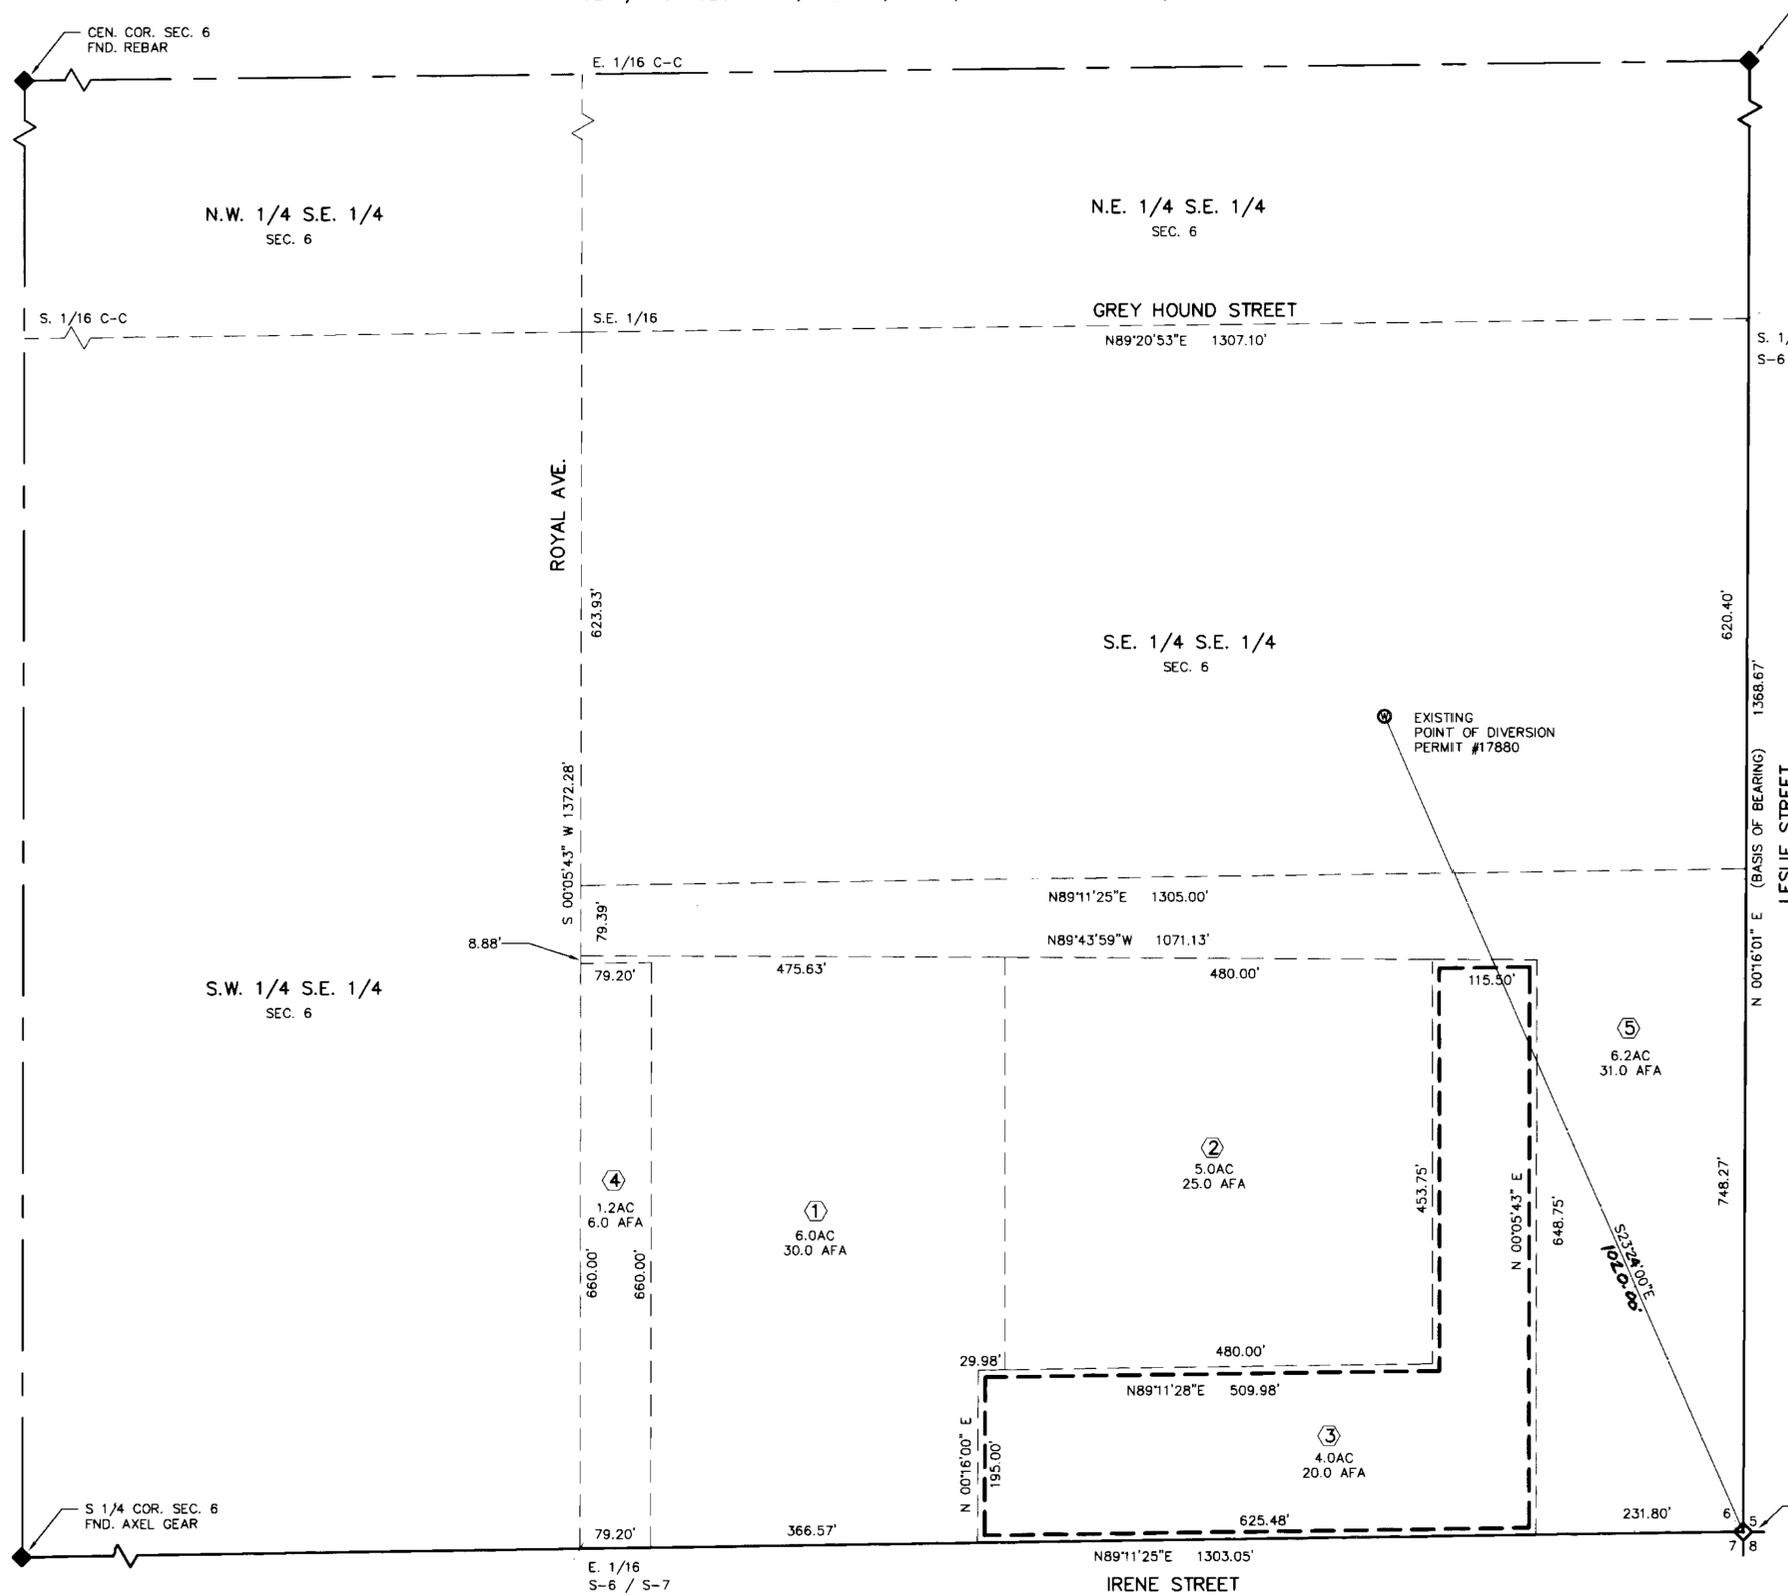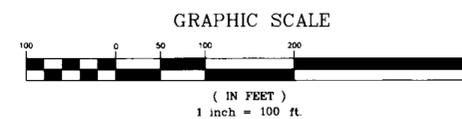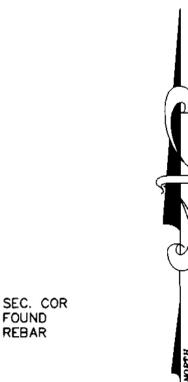

**CIVIL WISE SERVICES**  
1191 W. BETTY AVE., PAHRUMP, NEV. 89060 (775) 751-1413

**STRIP MAP IN SUPPORT OF APPLICATION'S TO CHANGE P.O.D., M.O.U., & P.O.U., FOR MUNICIPAL PURPOSES**

IN NYE COUNTY, NEVADA  
PREPARED FOR: NYE COUNTY, FROM: TRESE VACKAR

SCALE: 1" = 100'  
SHEET: 1 OF 1  
JOB NUMBER: 702-1 C D

STATE ENGINEER USE:

70532

**FILED**  
NOV 21 2003  
STATE ENGINEER'S OFFICE

MAP TO ACCOMPANY APPLICATION'S TO CHANGE THE POINT OF DIVERSION, MANNER & PLACE OF USE, UNDER PERMIT #17880, CERT. #5469 FOR MUNICIPAL USE BY NYE COUNTY FROM "UNDERGROUND" IN NYE COUNTY, NEVADA