


MAP TO ACCOMPANY APPLICATION TO CHANGE PLACE OF  
OF USE AND POINT OF DIVERSION OF A PORTION OF  
PERMIT 66903

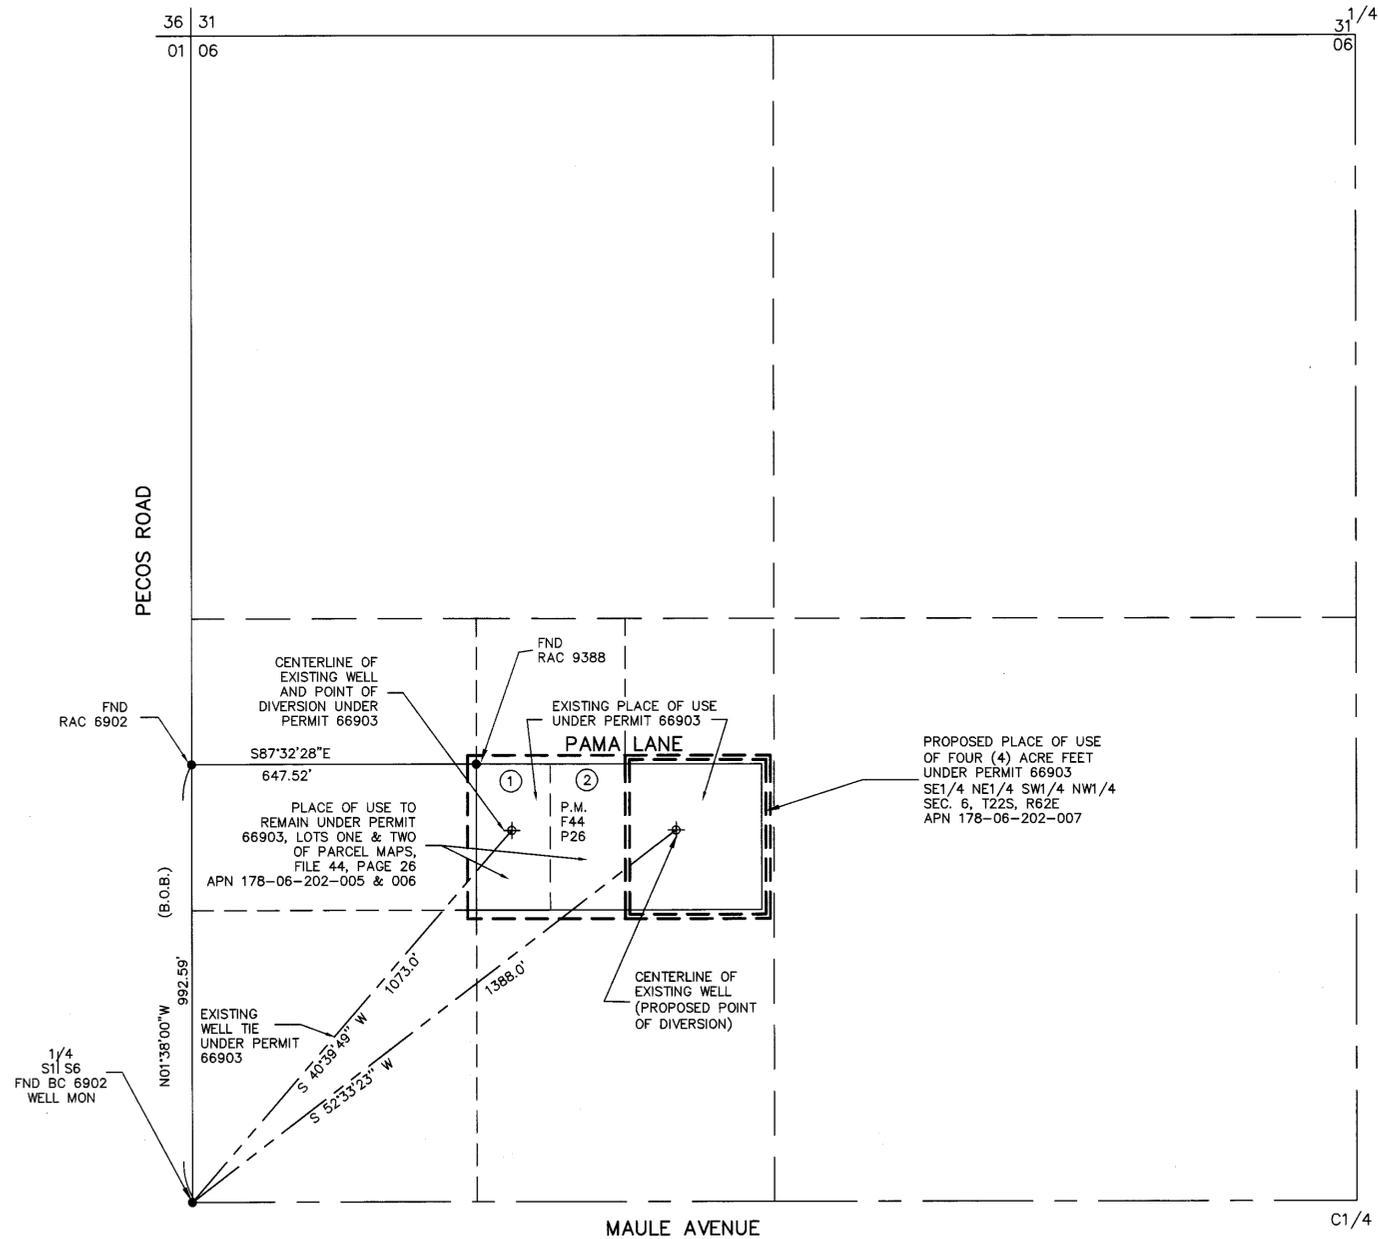

EXISTING AND PROPOSED PLACE OF USE  
PORTION OF THE SOUTHWEST QUARTER (SW 1/4) OF THE NORTHWEST QUARTER (NW 1/4)  
OF SECTION 6, TOWNSHIP 22 SOUTH, RANGE 62 EAST, M.D.M.



BASIS OF BEARINGS

N 01°38'00" W BEING THE WEST LINE OF THE NORTHWEST QUARTER (NW 1/4) OF THE  
OF SECTION 6, TOWNSHIP 22 SOUTH, RANGE 62 EAST, M.D.M., PER FILE 44, PAGE 26  
OF SURVEYS.

LEGEND

- B.O.B. BASIS OF BEARINGS
- MONUMENTS FOUND AS SHOWN

I, ROBERT FULSTONE, BEING FIRST DULY SWORN DEPOSE AND SAY THAT THIS MAP CONSISTING OF ONE SHEET  
HAS BEEN CORRECTLY DRAWN TO THE DESIGNATED SCALE FROM THE FIELD NOTES OF THE SURVEY MADE UNDER  
MY SUPERVISION AND DIRECTION ON 10/21/2003 AND THAT IS TRULY AND CORRECTLY REPRESENTS THE  
PROPOSED LOCATION AND EXTENT OF THE WORKS USED TO DIVERT WATER FROM AN UNDERGROUND SOURCE IN  
THE LAS VEGAS VALLEY BASIN BY COLLEEN SCHUMACHER  
FOR QUASI-MUNICIPAL USE, THAT THE PROPOSED POINT OF DIVERSION, THE APPROXIMATE  
LOCATION AND SIZE OF THE DIVERTING CHANNEL OR OTHER CONDUIT, THE PLACE AND MANNER OF USE AND THE  
LOCATION AND USE OF ALL OTHER STREAMS, WHICH ARE CROSSED OR CONNECTED WITH THE SAID WORKS ARE  
FULLY AND CORRECTLY DESIGNATED THEREON.

*Robert Fulstone*  
ROBERT FULSTONE  
STATE WATER RIGHTS SURVEYOR  
NEVADA CERTIFICATE NO. 639



ACKNOWLEDGEMENT

STATE OF NEVADA  
COUNTY OF CLARK

THIS INSTRUMENT WAS ACKNOWLEDGED BEFORE ME ON 10/22/2003  
BY ROBERT FULSTONE

70589 CERTIFICATE NO. 17061 ISSUED 10-3-08

*Diane Eddins*  
DIANE EDDINS  
NOTARY PUBLIC IN AND FOR SAID COUNTY AND STATE  
MY COMMISSION EXPIRES ON JULY 6, 2005




STATE ENGINEER'S USE



MAP TO ACCOMPANY APPLICATION TO CHANGE POINT OF DIVERSION  
AND PLACE OF USE OF A PORTION OF PERMIT 66903

FOR:  
COLLEEN SCHUMACHER

PURPOSE: QUASI-MUNICIPAL  
FROM: AN UNDERGROUND SOURCE  
IN CLARK COUNTY, NEVADA

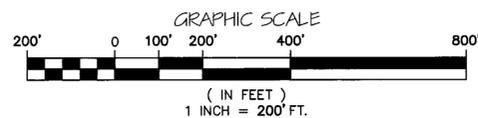

DRAWN BY: MONARCH DESIGN	FULSTONE ENTERPRISES
DATE: 10/28/2003	940 S. MARTIN LUTHER KING BOULEVARD
DWG #: HH2-11	LAS VEGAS, NV 89109
FILE NAME: F81-2939	PHONE (702) 382-8141 FAX (702) 382-3103
SCALE: 1" = 200'	EMAIL: fei@wizard.com