


STATE OF NEVADA }
County of White Pine } ss.




Richard W. Forman, being first duly sworn, depose and say that this map, consisting of one sheet, has been correctly drawn to the designated scale from field notes of a survey made under my supervision and direction between the 15th day of January, 2004 and the 16th day of January, 2004; that it truly and correctly represents the proposed location and extent of the works used to divert water from Underground sources, in Nye County, Nevada by Stacy and Carolyn Drayton for Irrigation and Domestic purposes. That the proposed point of diversion, the approximate location and size of the diverting channel or other conduit, the place and manner of use, and the location and names of all other works or streams which are crossed by, or connected with the said works, are fully and correctly designated thereon.

Richard W. Forman
State Water Right Surveyor No. 420

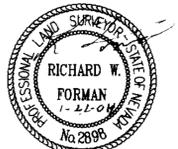

Subscribed and sworn to before me this 21 day of February, 2004.

Judith Ann Ott
Notary Public in and for White Pine County, Nevada.

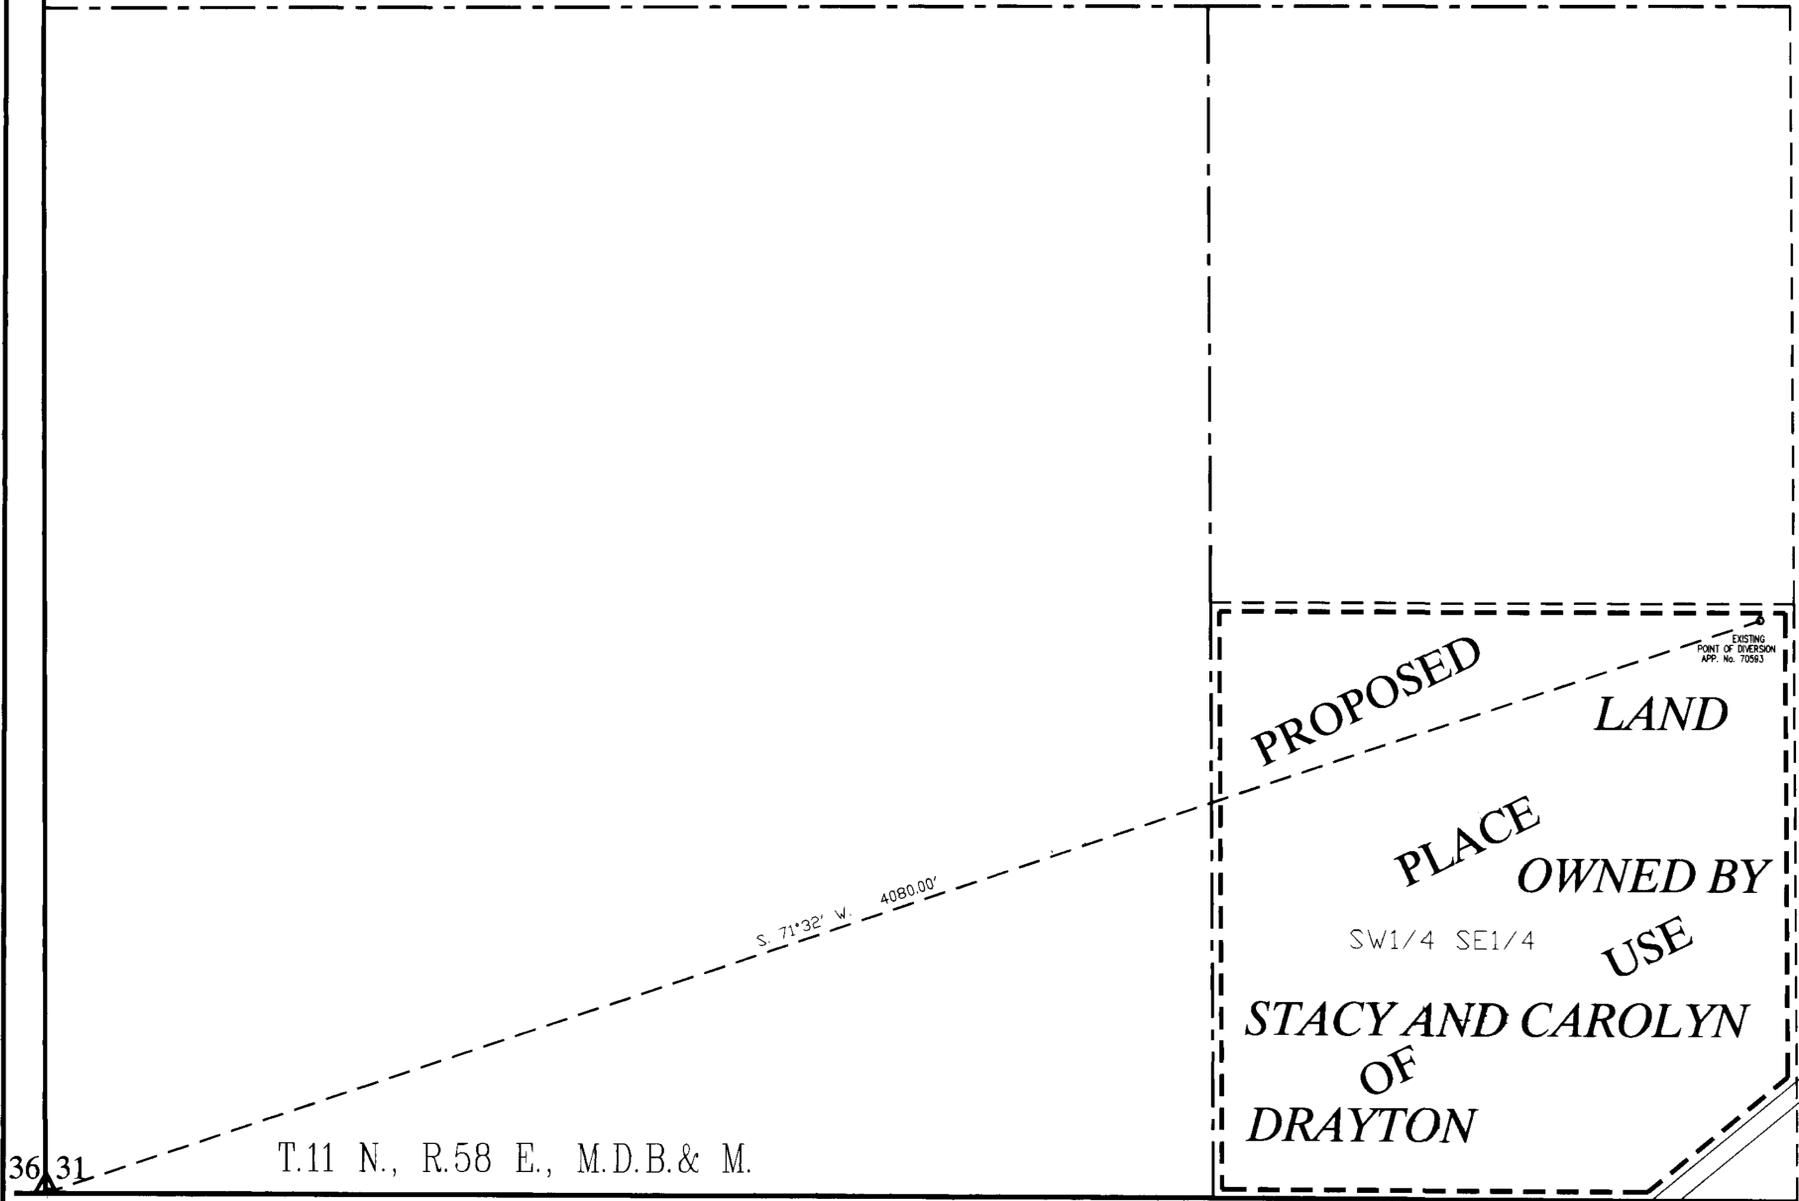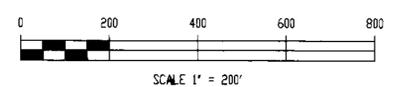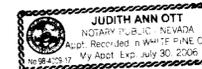

36 31 T.11 N., R.58 E., M.D.B.& M.
CORNER FOUND: B.L.M. BRASS CAP T.10 N., R.58 E., M.D.B.& M.

STATE ENGINEER'S USE 70593
RAD 2-4-04 Accuracy of GPS is ± 2 cm, per letter in file dated 1-30-04
FILED
JAN 21 2004
STATE ENGINEER'S OFFICE

BFI BOUNDY & FORMAN, INC. JOB #0401003W
PO Box 150, 298 E. 11th St., Ely, Nevada, 89301 January 2004
CIVIL ENGINEERS, LAND & WATER RIGHT SURVEYORS
MAP TO ACCOMPANY
APPLICATION TO APPROPRIATE WATER
FOR IRRIGATION AND DOMESTIC
BY STACY & CAROLYN DRAYTON
FROM UNDERGROUND SOURCES
IN NYE COUNTY, NEVADA