

NW 1/4 SECTION 8 T 20 S, R 53 E, M.D.M., NYE COUNTY, NEVADA

**SURVEYOR'S CERTIFICATE:**

STATE OF NEVADA }  
 COUNTY OF NYE } SS

I, DAVID A. RICHARDS, BEING FIRST DULY SWORN, DEPOSE AND SAY THAT THIS MAP, CONSISTING OF 1 SHEET, NUMBERED SHEET 1 OF 1, HAS BEEN CORRECTLY DRAWN TO THE DESIGNATED SCALE FROM FIELD NOTES OF A SURVEY MADE BY ME, OR UNDER MY SUPERVISION AND DIRECTION, BETWEEN THE 21st OF OCTOBER, 2003 AND THE 24th OF OCTOBER, 2003; THAT IT TRULY AND CORRECTLY REPRESENTS THE PROPOSED LOCATION AND EXTENT OF THE WORKS USE TO DIVERT WATER FROM UNDERGROUND, IN THE COUNTY OF NYE, STATE OF NEVADA, BY BRUCE & MARY JABBOUR FOR COMMERCIAL USE PURPOSES, THAT THE PROPOSED POINT OF DIVERSION, THE APPROXIMATE LOCATION AND SIZE OF THE DIVERTING CHANNEL OR OTHER WORKS OR STREAMS WHICH ARE CROSSED BY, OR CONNECTED WITH THE SAID WORKS, ARE FULLY AND CORRECTLY DESIGNATED THEREON.

*David A. Richards* Oct. 30, 2003  
 DAVID A. RICHARDS, NEVADA PLS 10026  
 WATER RIGHT SURVEYOR No. 1068

SUBSCRIBED AND SWORN TO BEFORE ME  
 THIS 30th DAY OF October, 2003  
*Deborah M. Runau*  
 NOTARY PUBLIC IN AND FOR Nye County, Nev.  
 MY COMMISSION EXPIRES May 21, 2006.





**REFERENCE:**

- 1. PARCEL MAP FILE #48940 DATED: 10/17/81
- 2. SUBDIVISION MAP FILE #71079 DATED: 09/18/78

**BASIS OF BEARING:**

N00°00'36"E BEING THE BEARING OF THE WEST LINE OF THE NW 1/4 OF SEC 8, T 20 S, R 53 E, M.D.M. AS SHOWN ON RECORD OF PARCEL MAP No. 48940 DATED 10/17/81 IN NYE COUNTY OFFICE RECORDS, NYE COUNTY, NEVADA.

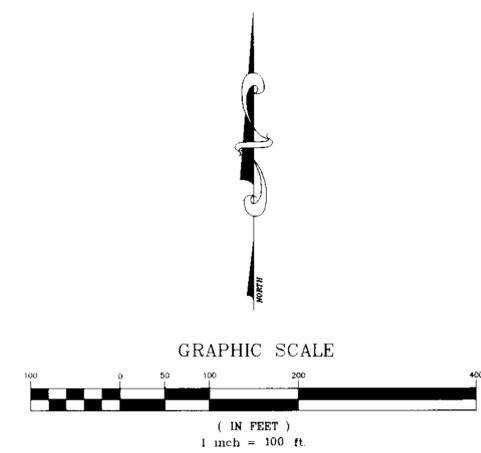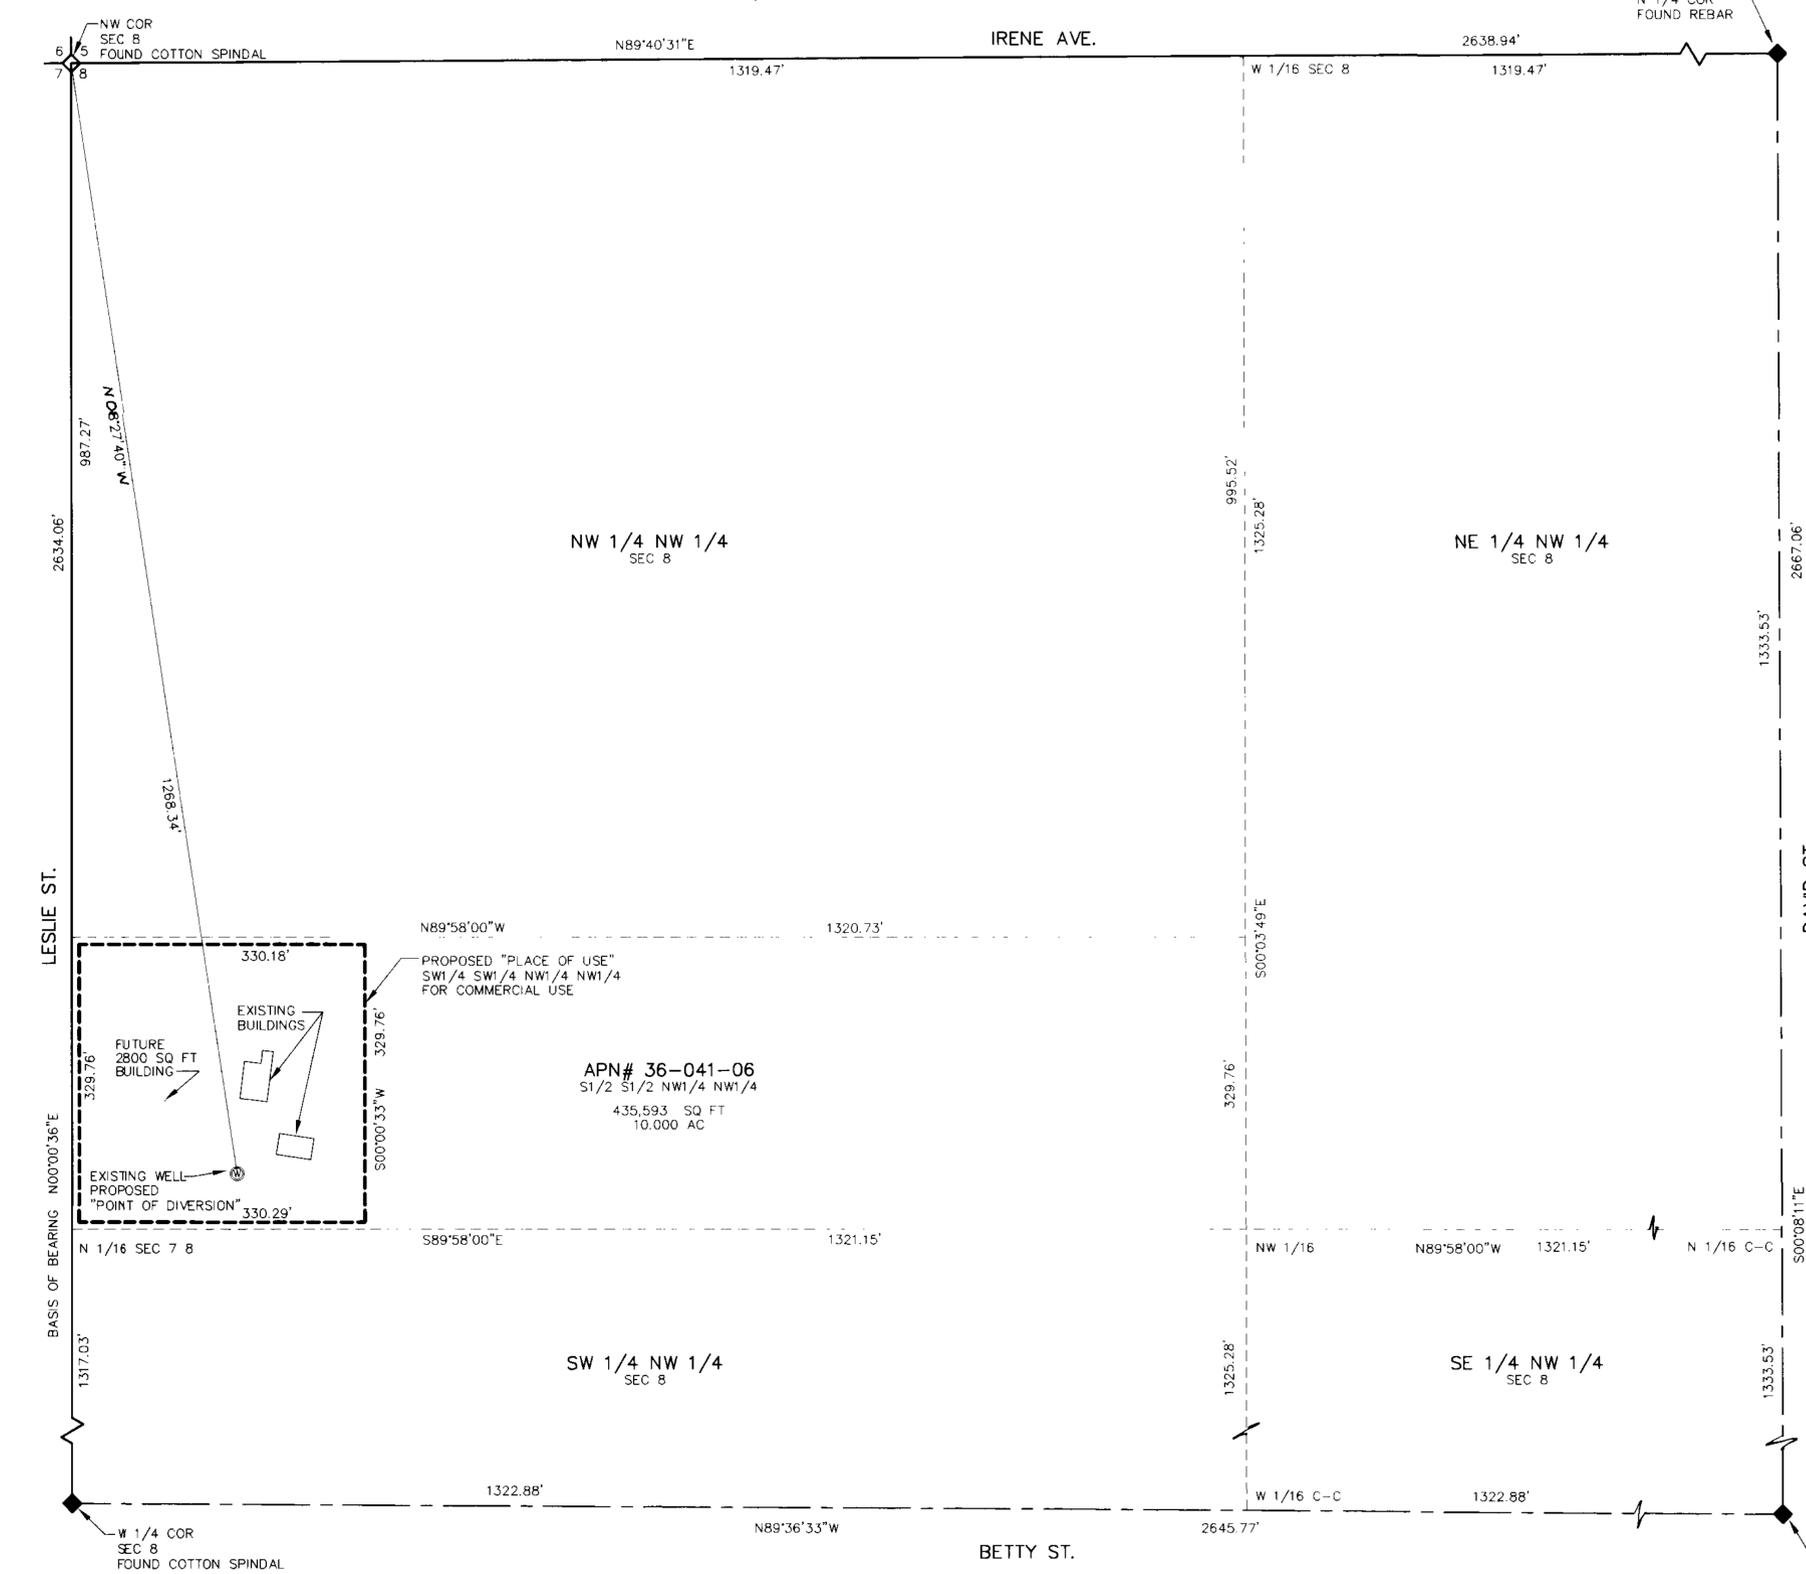

**CIVILWISE SERVICES**  
 1191 W. BETTY AVE., PAHRUMP, NEV. 89060 (775) 751-1413

**POU MAP IN SUPPORT OF**  
 APPLICATION TO APPROPRIATE WATER  
 FOR COMMERCIAL USE  
 IN NYE COUNTY, NEVADA

PREPARED FOR  
**BRUCE & MARY JABBOUR**

SCALE: 1" = 100'	SHEET 1 OF 1	JOB NUMBER: 1003-10
---------------------	-----------------	------------------------

**STATE ENGINEER'S USE:**

*70609*

MAP TO ACCOMPANY APPLICATION TO:  
 APPROPRIATE WATER  
 FOR COMMERCIAL USE  
 BY BRUCE & MARY JABBOUR  
 FROM "UNDERGROUND"  
 IN NYE COUNTY, NEVADA