
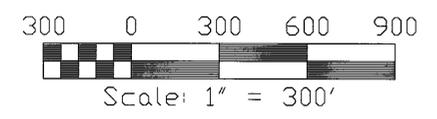


BASIS OF BEARING
 AS BEING THAT LINE BETWEEN THE
 N.E. COR AND THE E. 1/4 COR OF
 SECTION 29 T.10N. , R44E.,
 M.D.M. S 00°02'05" E

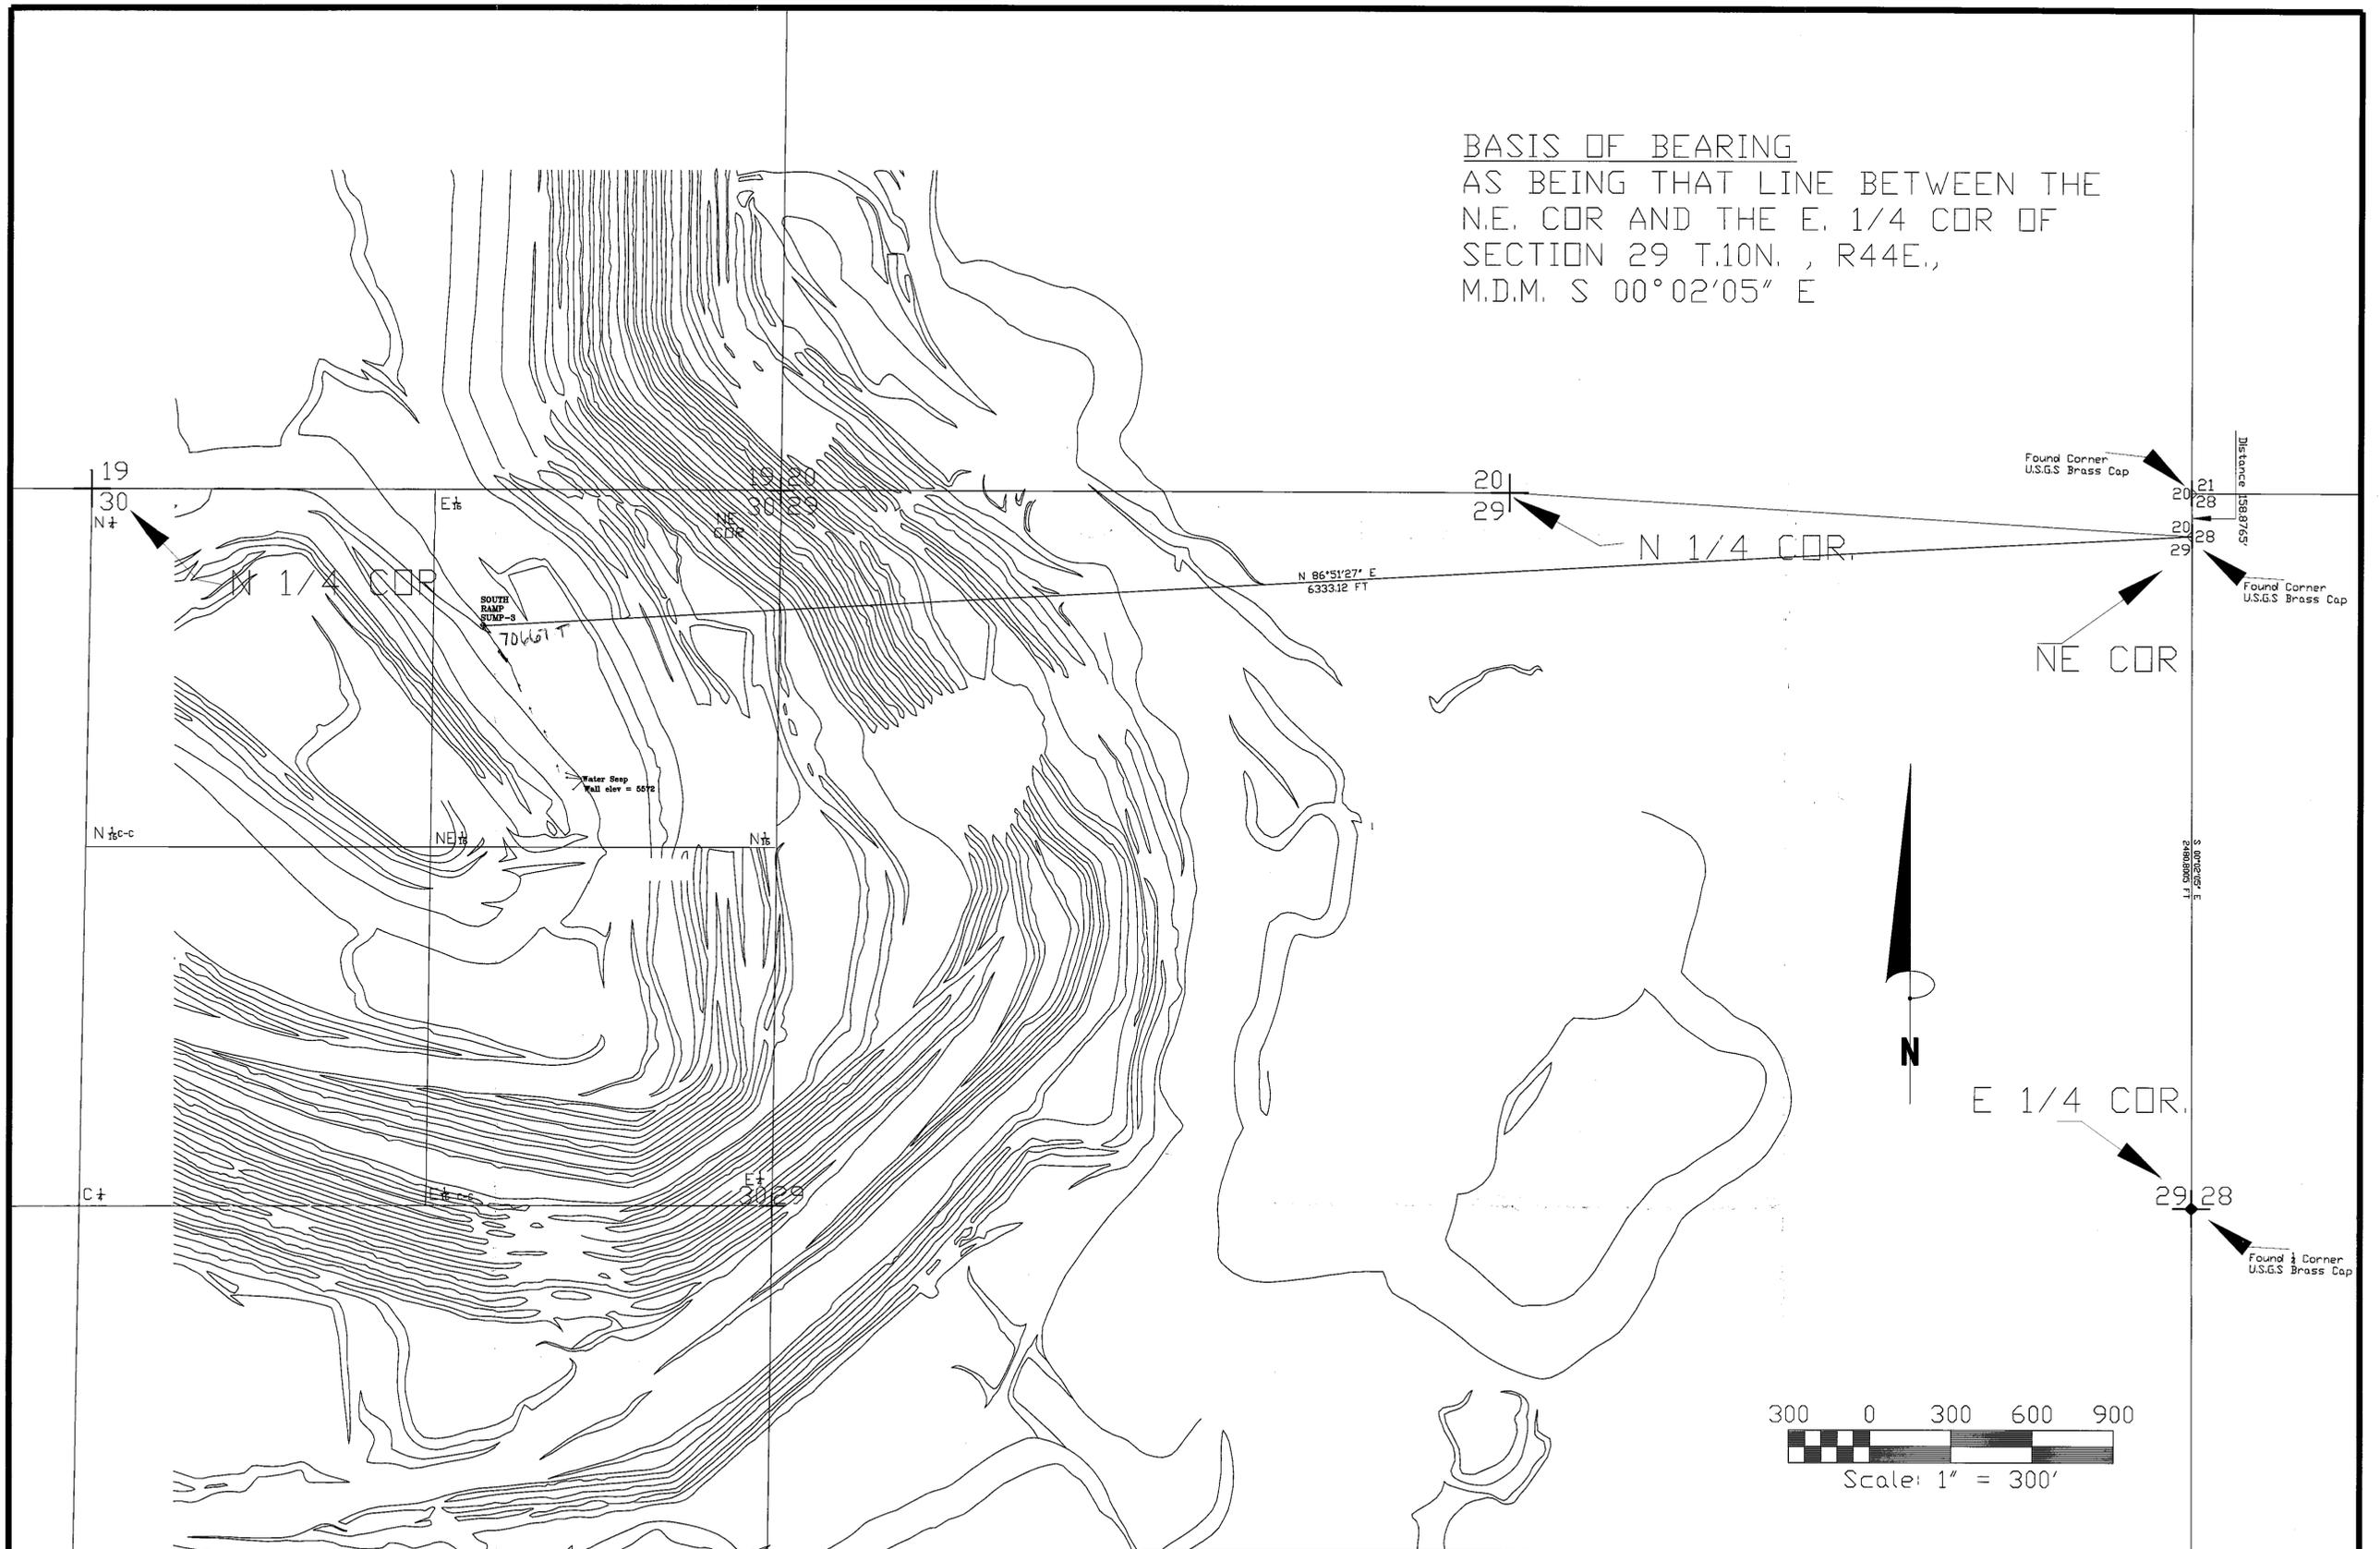

ROUND MOUNTAIN GOLD CORPORATION
SMOKY VALLEY COMMON OPERATION

STATE ENGINEER'S USE

RECEIVED

DEC 01 2003

STATE ENGINEER'S OFFICE

FILED
 DEC 19 2003
 STATE ENGINEER'S OFFICE

DEWATERING PURPOSES
 SOUTH RAMP SUMP-3 (5500 SUMP)
 UNDERGROUND

ROUND MOUNTAIN GOLD CORPORATION
 NYE COUNTY, NEVADA

77507 T 75659 T 74169 T 72224 T 70667 T