


STATE OF NEVADA  
COUNTY OF HUMBOLDT

I, JOHN H. MILTON III, being first duly sworn, depose and say that this map, consisting of 1 sheet, numbered from 1 to 1, inclusive, has been correctly drawn to the designated scale from field notes of a survey made by me, or under my supervision and direction, between the 27th day of August, 2003 and the 28th day of August, 2003, that it truly and correctly represents the proposed location and extent of the works used to divert water from Kings River and tributaries in Humboldt County, Nevada by JAMES R. BUELL, V.M.D. for stockwatering purposes. That the proposed point of diversion, the approximate location and size of the diverting channel or other conduit, the place and manner of use, and the location and names of all other works or streams which are crossed by, or connected with the said works, are fully and correctly designated thereon.

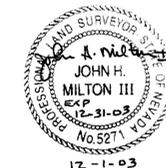

State Water Right Surveyor No. 573

Subscribed and sworn to before me this 1st day of December, 2003.

*Doris A. Twichell*  
NOTARY PUBLIC  
My commission expires: May 28th, 2005.





**BASIS OF BEARINGS**

Basis of Bearings was taken the G.L.O. Survey Plat of T.47N.,R.32E., M.D.B.&M. approved by the U.S. Surveyor General on June 19th, 1917. The bearing between the SE corner of Section 26, T.47N.,R.32E., M.D.B.&M. and the E1/4 corner of said Section 26 is N0°01'W.

**LEGEND**

- Indicates the boundary of the existing place of use.
- Indicates the boundary of the proposed place of use.
- ◇ Indicates a found section corner, an iron pipe with a G.L.O. brass cap, unless otherwise noted.
- ◆ Indicates a found 1/4 section corner, an iron pipe with a G.L.O. brass cap, unless otherwise noted.

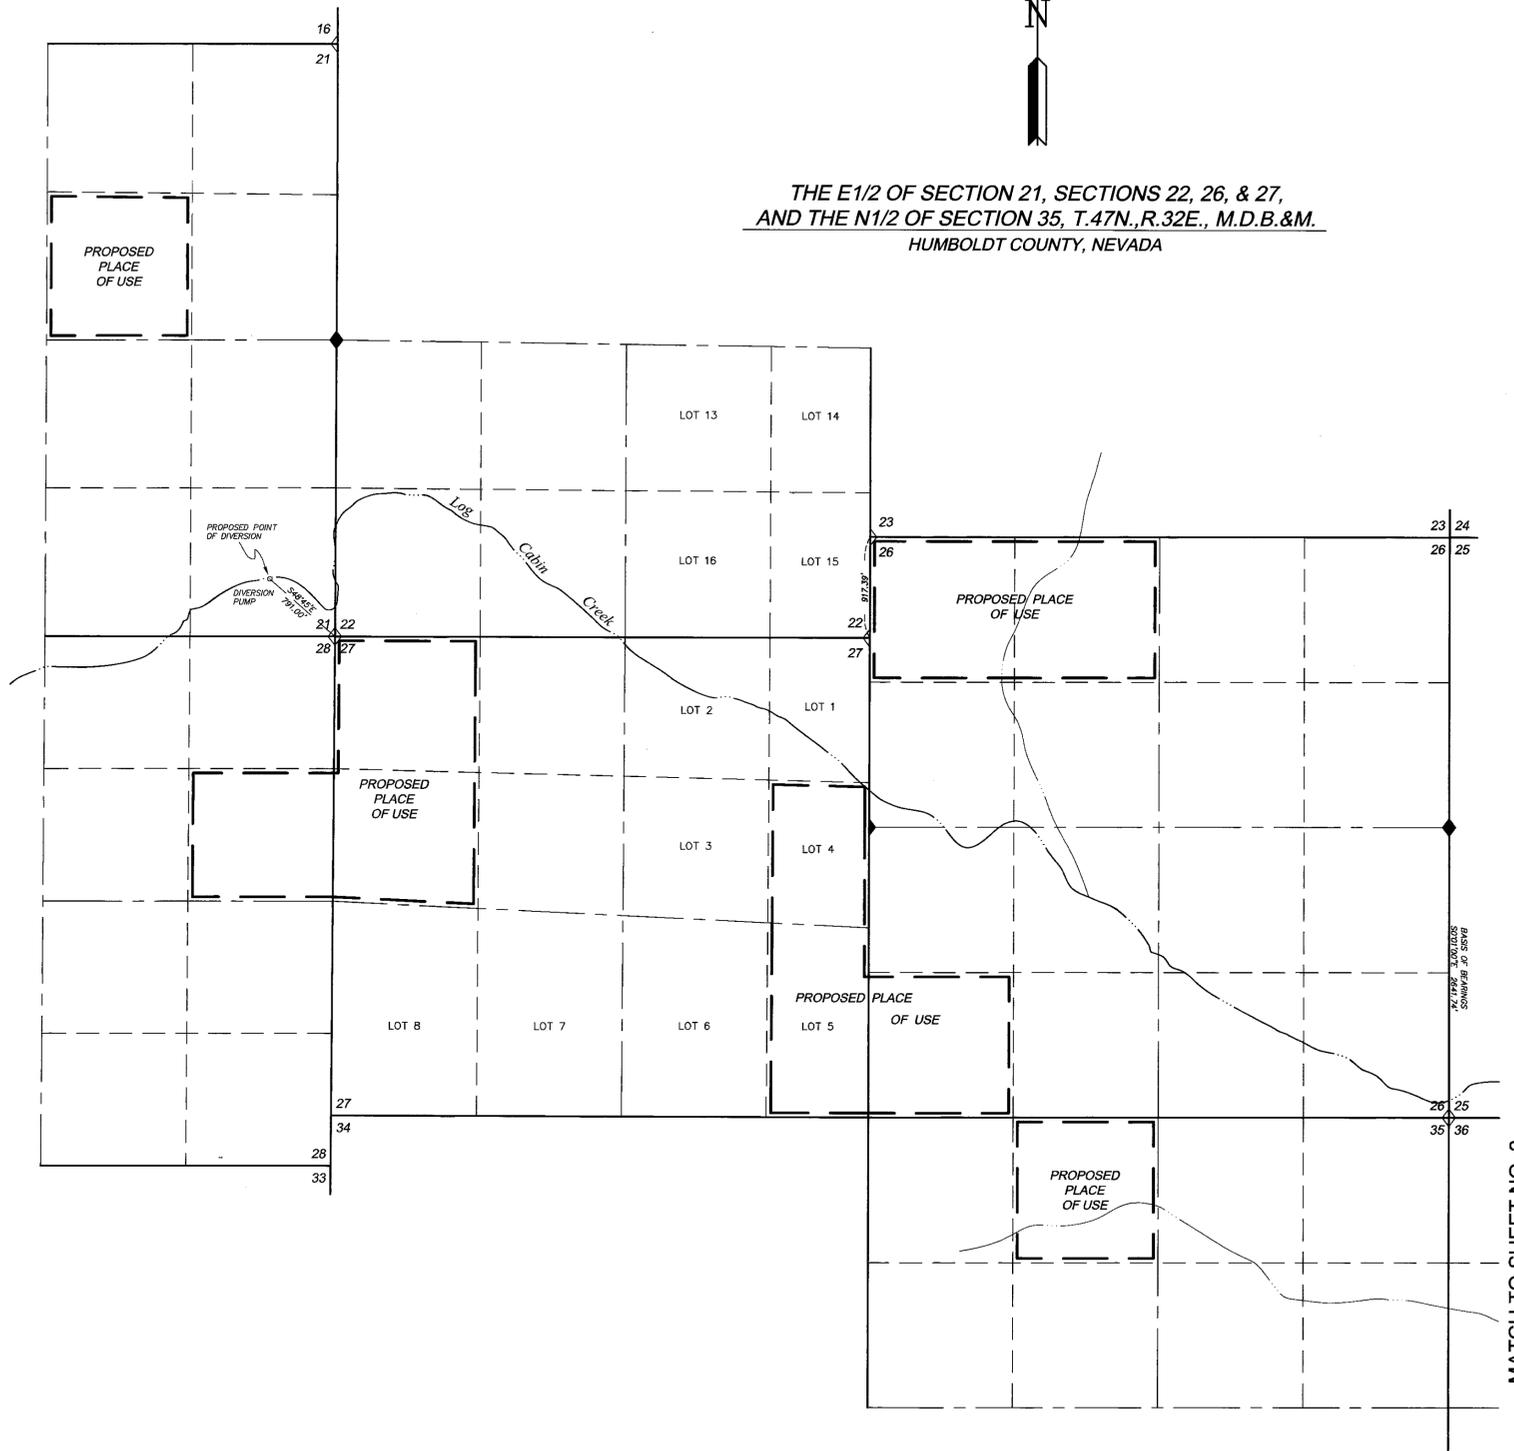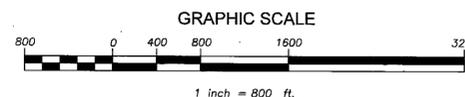

MATCH TO SHEET NO. 2

70671 CERTIFICATE NO. 17429 ISSUED 9-4-09

STATE ENGINEER'S USE

70671

1.) Affidavit states 1 map when there are actually 2 sheets label 1 of 2 and 2 of 2 DTR 12-22-2003

FIELD  
DEC 4 2003  
COUNTY CLERK

DESERT MOUNTAIN SURVEYING

**MAP TO ACCOMPANY APPLICATION TO CHANGE THE POINT OF DIVERSION, PLACE OF USE, & THE MANNER OF USE OF A PORTION OF PROOF NO. 02504, CERTIFICATE NO. 373**


- BY -  
**JAMES R. BUELL, V.M.D.**

**FROM KINGS RIVER AND TRIBUTARIES IN HUMBOLDT COUNTY, NEVADA FOR STOCKWATERING PURPOSES**

DESERT MOUNTAIN SURVEYING  
Land • Water Rights • Boundary  
146 West Second Street, Winnemucca, NV 89445  
775-623-4414 FAX 775-623-5821 E-MAIL dms@winnemucca.net




SECTION 36, T.47N., R.32E., M.D.B.&M.,  
AND SECTIONS 5 AND 6, T.46N., R.33E., M.D.B.&M.  
HUMBOLDT COUNTY, NEVADA

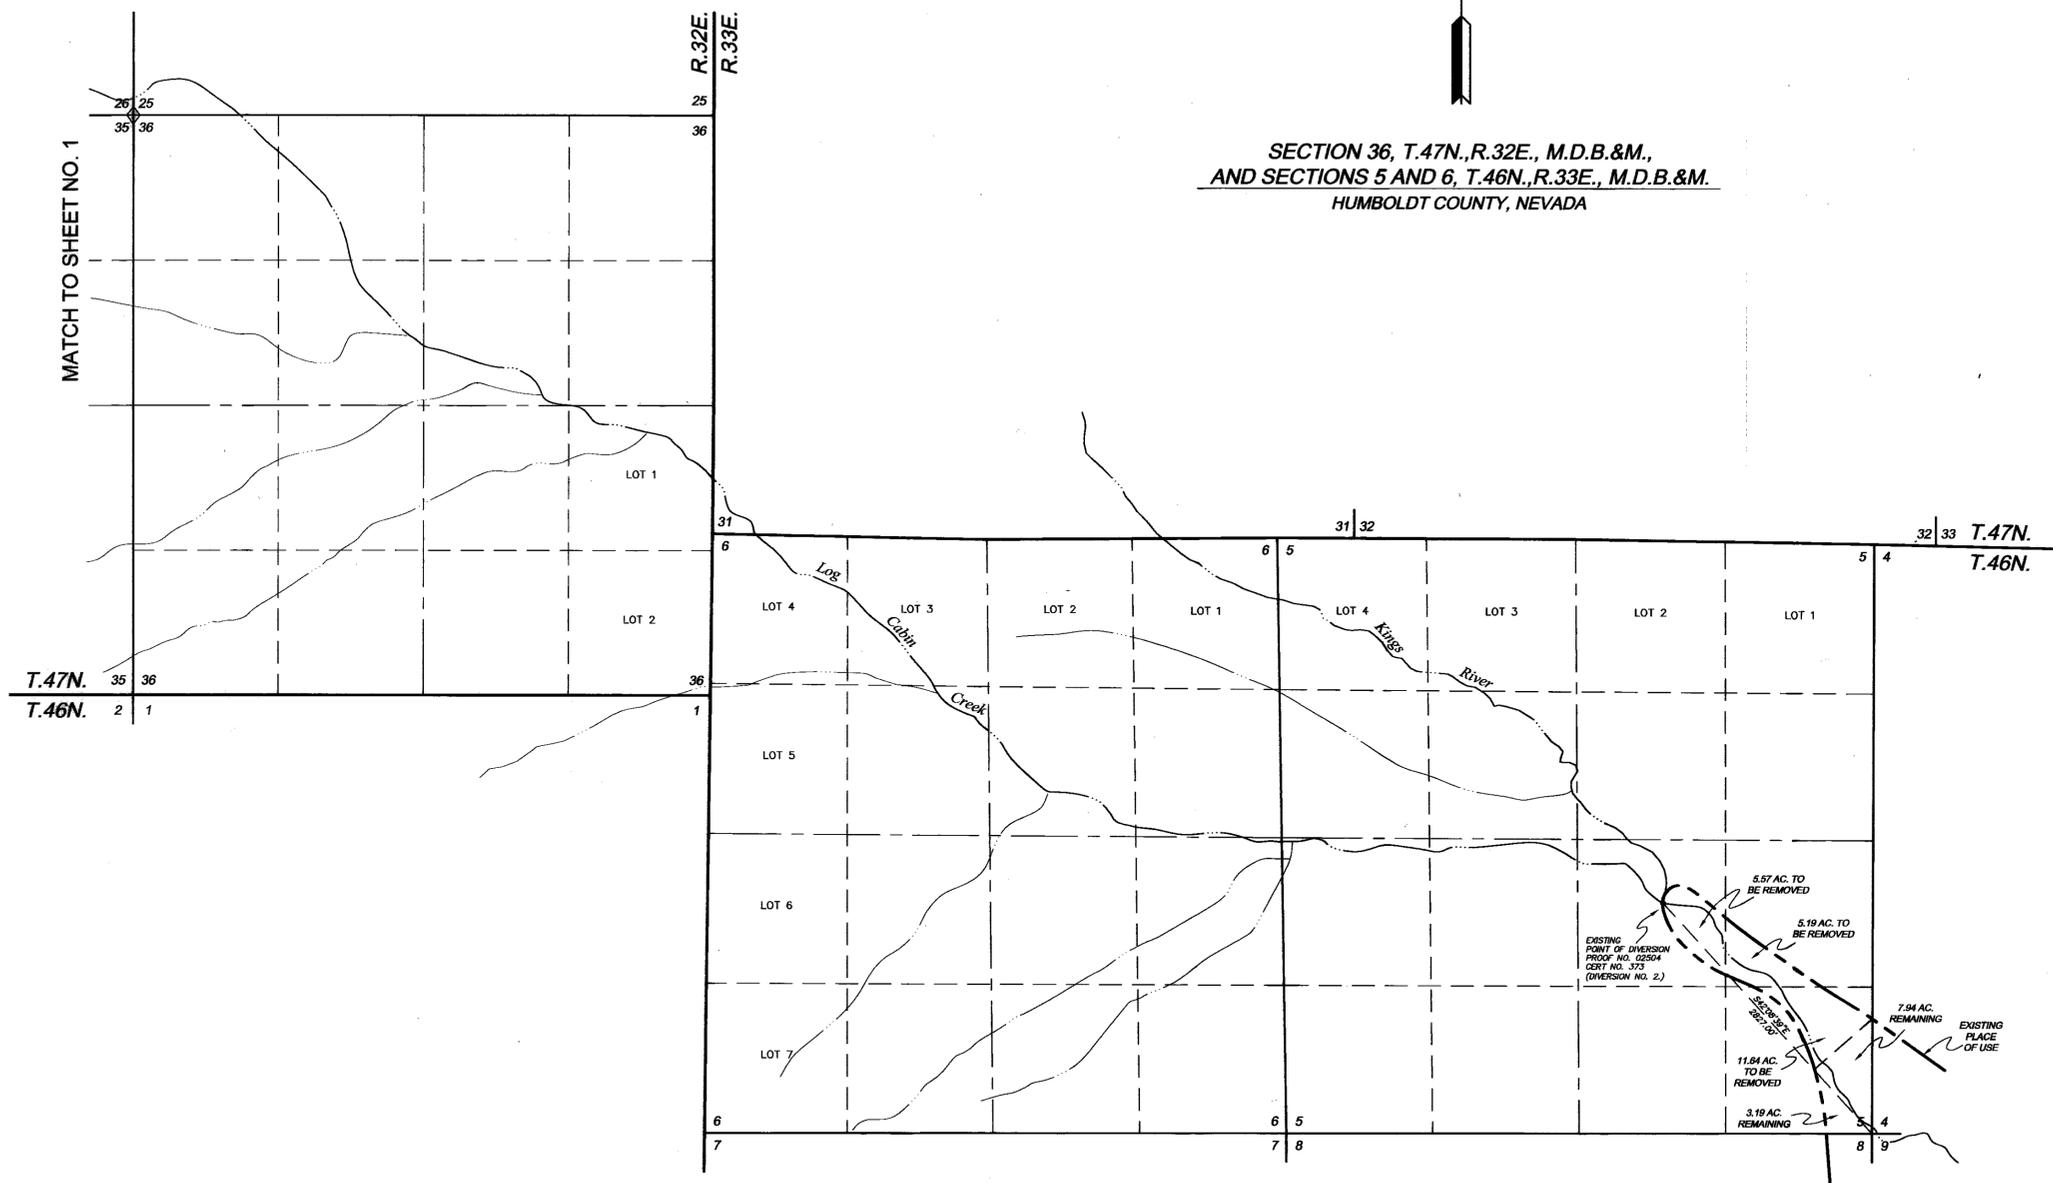

MATCH TO SHEET NO. 1

- LEGEND**
- Indicates the boundary of the existing place of use.
  - Indicates the boundary of the proposed place of use.
  - ◇ Indicates a found section corner, an iron pipe with a G.L.O. brass cap, unless otherwise noted.
  - ◆ Indicates a found 1/4 section corner, an iron pipe with a G.L.O. brass cap, unless otherwise noted.

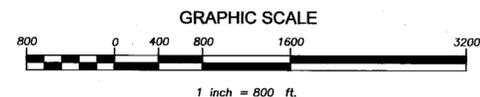

**DESERT MOUNTAIN SURVEYING**  
Land • Water Rights • Boundary  
146 West Second Street, Winnemucca, NV 89445  
775-623-4414 FAX 775-623-5821 E-MAIL dms@winnemucca.net

STATE ENGINEER'S USE

70671 (S)

FILED  
DEC 4 2003  
STATE ENGINEER'S OFFICE

MAP TO ACCOMPANY APPLICATION  
TO CHANGE THE POINT OF DIVERSION, PLACE OF USE,  
& THE MANNER OF USE OF A PORTION OF  
PROOF NO. 02504, CERTIFICATE NO. 373  
- BY -  
**JAMES R. BUELL, V.M.D.**  
FROM KINGS RIVER AND TRIBUTARIES  
IN HUMBOLDT COUNTY, NEVADA  
FOR STOCKWATERING PURPOSES

C:\DWGPROJ\02504\dwg\02504-1.dwg, LAYOUT2, 12/27/2003, 1:30:44 PM