


SECTIONS 13, 14, 15, 16, 20, 21, 23, and 24, T.15N., R.25E., M.D.M., LYON COUNTY, NEVADA

LEGEND

- SECTION LINE
- QUARTER SECTION LINE
- 16TH SECTION LINE
- PROPOSED PLACE OF USE
- SURVEY TIE
- CREEK OR DRAIN
- HIGHWAY OR IMPROVED ROAD
- RAILROAD
- TRANSMISSION LINE
- DISCHARGE DITCH
- WELL AND/OR SECONDARY POINT OF DIVERSION
- SECTION NUMBER
- SECTION CORNER PER MAP PERMIT 26626
- QUARTER CORNER PER MAP PERMIT 47586

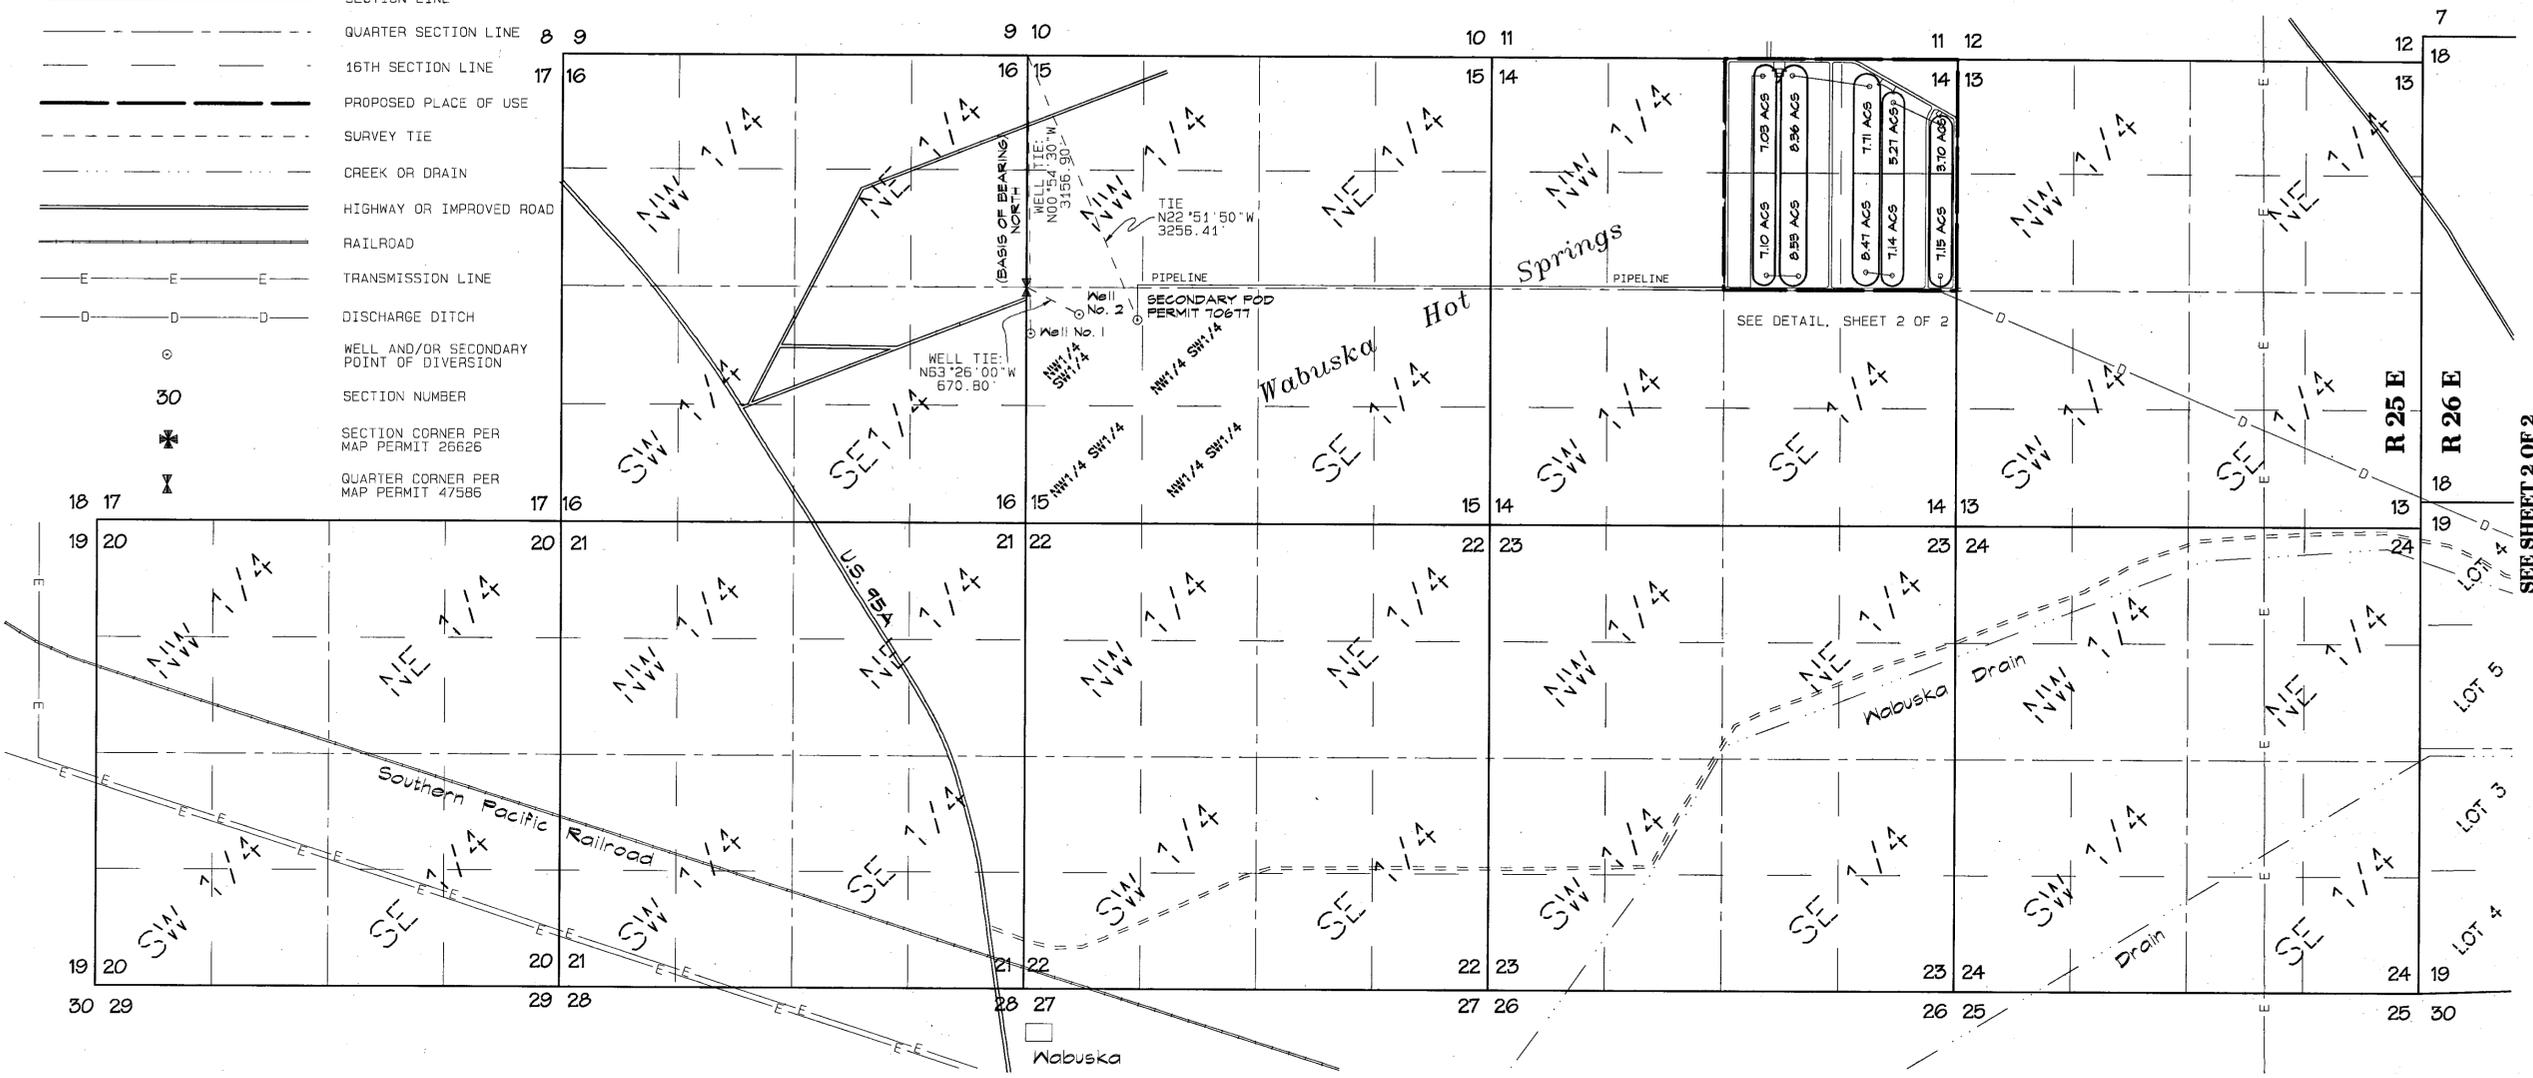



STATE OF NEVADA }
 COUNTY OF WASHOE } SS

I, Michael D. Buschelman, being first duly sworn, depose and say that this map, consisting of two sheets, has been correctly drawn to the designated scale from notes of a survey made under my supervision and direction on or before December 1, 2008; that this map truly and correctly represents the proposed place of use and proposed point of diversion used to divert water from storage of a geothermal underground source under primary Permit No. 70677 in Lyon County, Nevada, by HOMESTRETCH ENERGY for secondary recreational and wildlife habitat purposes.

Michael D. Buschelman
 State Water-Right Surveyor No. 792

Subscribed and sworn to before me on this 4th day of
 DECEMBER 2008.

Notary Public

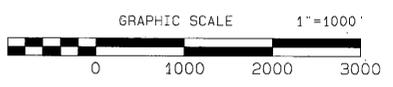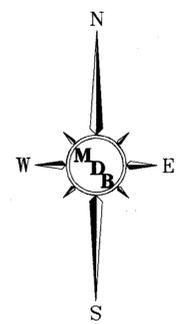

REFERENCES


1. Maps under Application No. 26626 to support the Proposed Point of Diversion, filed in the office of the Nevada State Engineer on March 23, 1972.
2. Maps under Application No. 47586 to support the Proposed Point of Diversion, filed in the office of the Nevada State Engineer on February 2, 1984.
3. Map under Application No. 70677 to support the Proposed Point of Diversion, filed in the office of the Nevada State Engineer on December 5, 2008.
4. 7.5 minute USGS Quadrangle Map: Wabuska, Nevada.

BASIS OF BEARINGS

The Section line Between Sections 15 and 16, T.15N, R.25E, taken as North. As shown on maps filed under Application Nos. 26626 and 47586, filed in the office of the Nevada State Engineer.

Michael D. Buschelman Consulting, Inc.
 Post Office Box 51371
 Sparks, Nevada 89435
 (775) 355-9628 Office 355-9629 FAX


STATE ENGINEER'S USE
 12/4/08 EIS QUARTER-QUARTER NAMES ARE WRONG IN THE SW 1/4 SEC. 15.

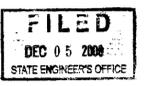


MAP TO ACCOMPANY SECONDARY APPLICATIONS TO APPROPRIATE WATER FOR RECREATIONAL PURPOSES AND WILDLIFE HABITAT PURPOSES BY

Homestretch Energy


FROM
 STORAGE OF A GEOTHERMAL UNDERGROUND SOURCE
 UNDER PRIMARY PERMIT NO. 70677
 WITHIN LYON COUNTY, NEVADA

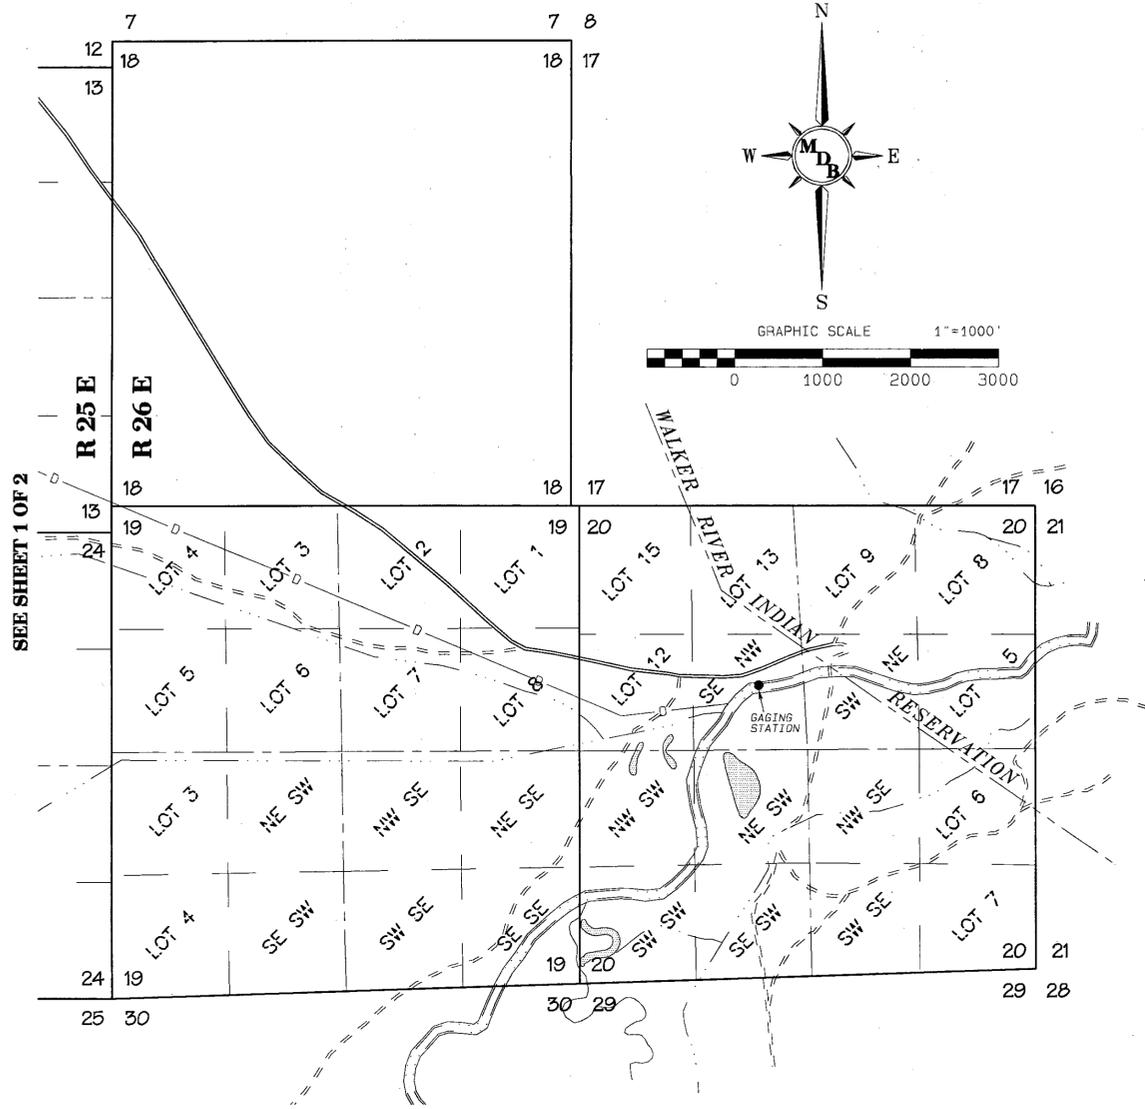

**SECTIONS 18, 19 and 20, T.15N., R.26E., M.D.M.
LYON COUNTY, NEVADA**

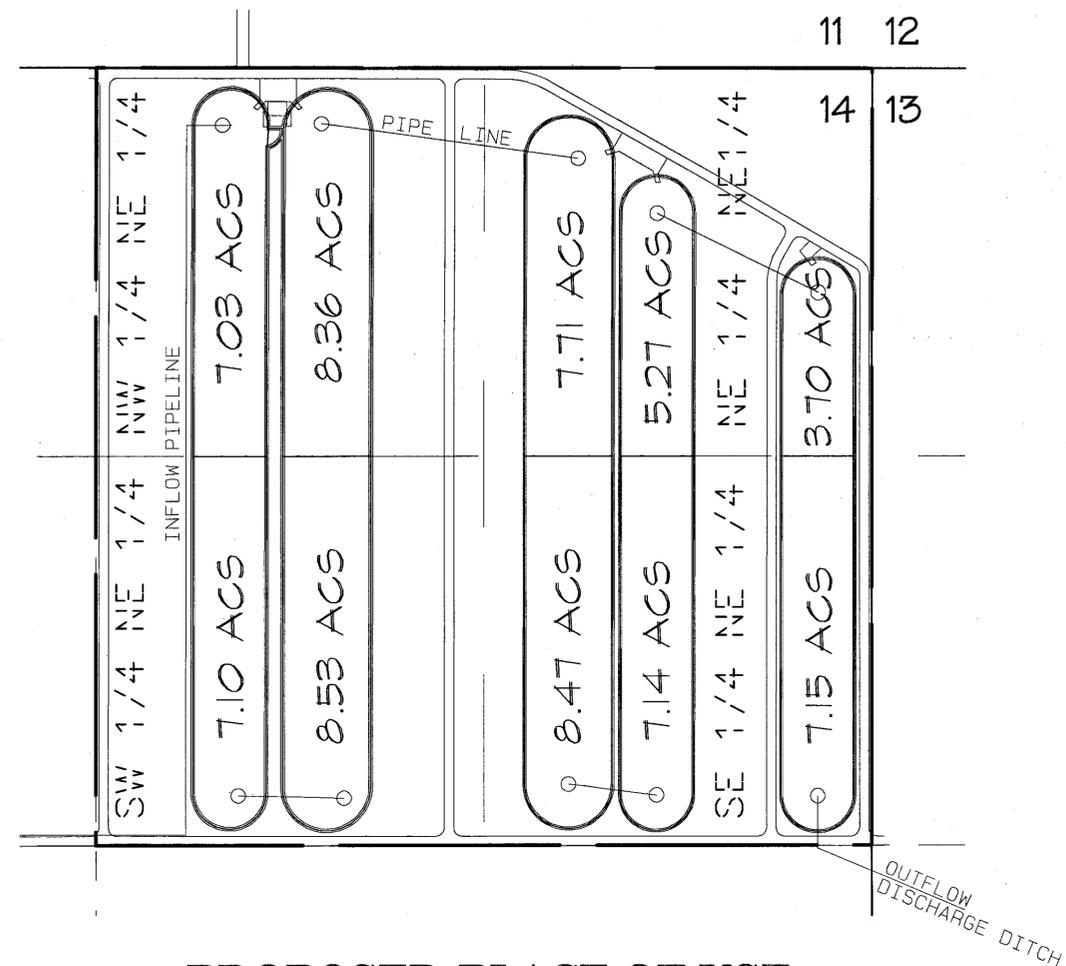

**PROPOSED PLACE OF USE
SKI LAKES DETAIL
NORTHEAST 1/4 SECTION 14, T.15N., R.25E., M.D.M.
LYON COUNTY, NEVADA**

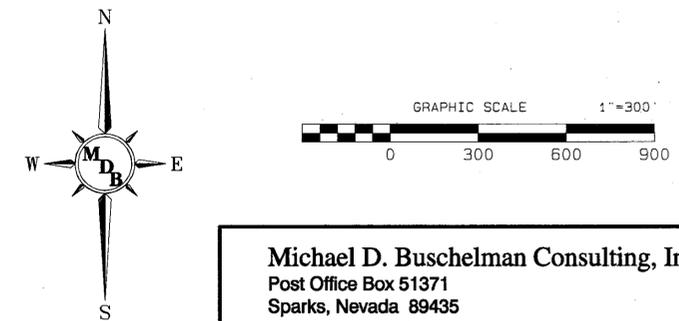

Michael D. Buschelman Consulting, Inc.
Post Office Box 51371
Sparks, Nevada 89435
(775) 355-9628 Office 355-9629 FAX

STATE ENGINEER'S USE

70677 S03
70477 S03
FILED
DEC 05 2008
STATE ENGINEER'S OFFICE

MAP TO ACCOMPANY SECONDARY APPLICATIONS TO APPROPRIATE WATER
FOR RECREATIONAL PURPOSES AND WILDLIFE HABITAT PURPOSES
BY

Homestretch Energy

FROM
STORAGE OF A GEOTHERMAL UNDERGROUND SOURCE
UNDER PRIMARY PERMIT NO. 70677
WITHIN LYON COUNTY, NEVADA

2008 DEC -5 PM 12:44