

# A PORTION OF SECTION 4, T.22N., R.21E., M.D.M. WASHOE COUNTY, NEVADA

STATE OF NEVADA } 55  
COUNTY OF WASHOE


I, George G. Lindesmith, being first duly sworn, depose and say that this map, consisting of one sheet, has been correctly drawn to the designated scale from field notes of a survey made by me, or under my supervision and direction, on 11-17-2003, that it truly and correctly represents the proposed location and extent of works used to divert water from an underground source in Washoe County, Nevada, by WASHOE COUNTY, a political subdivision of the State of Nevada, for quasi municipal purposes; that the proposed point of diversion and the boundary of all lands showing by 40-acre subdivision the area proposed to be served are fully and correctly designated thereon.



George G. Lindesmith  
State Water-Right Surveyor No. 704



Subscribed and sworn to before me on this 18<sup>th</sup> day of November, 2003.

*Rae Ann Loving*  
Notary Public

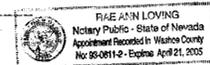

### REFERENCES

- Division of Land Map No. 14 in the Official Records of Washoe County, Nevada.
- Record of Survey Map No. 982 in the Official Records of Washoe County, Nevada.
- Record of Survey Map No. 1010 in the Official Records of Washoe County, Nevada.
- Record of Survey Map No. 4032, in the Official Records of Washoe County, Nevada.
- Parcel Map No. 4075, in the Official Records of Washoe County, Nevada.
- Washoe County Assessor's Book 77, Pages 09 and 34.
- Map to Accompany Proof of Beneficial Use for Permits 44109, 44110, 53303, 53304, 53305, 53306, 53307 and 53308.
- Permit No. 53305, Certificate No. 12899.

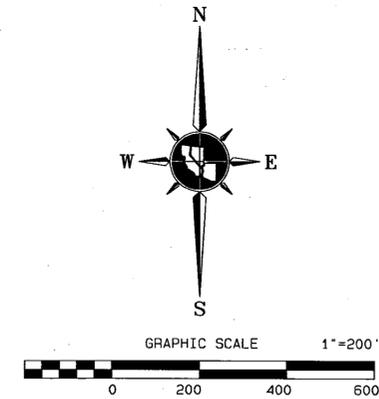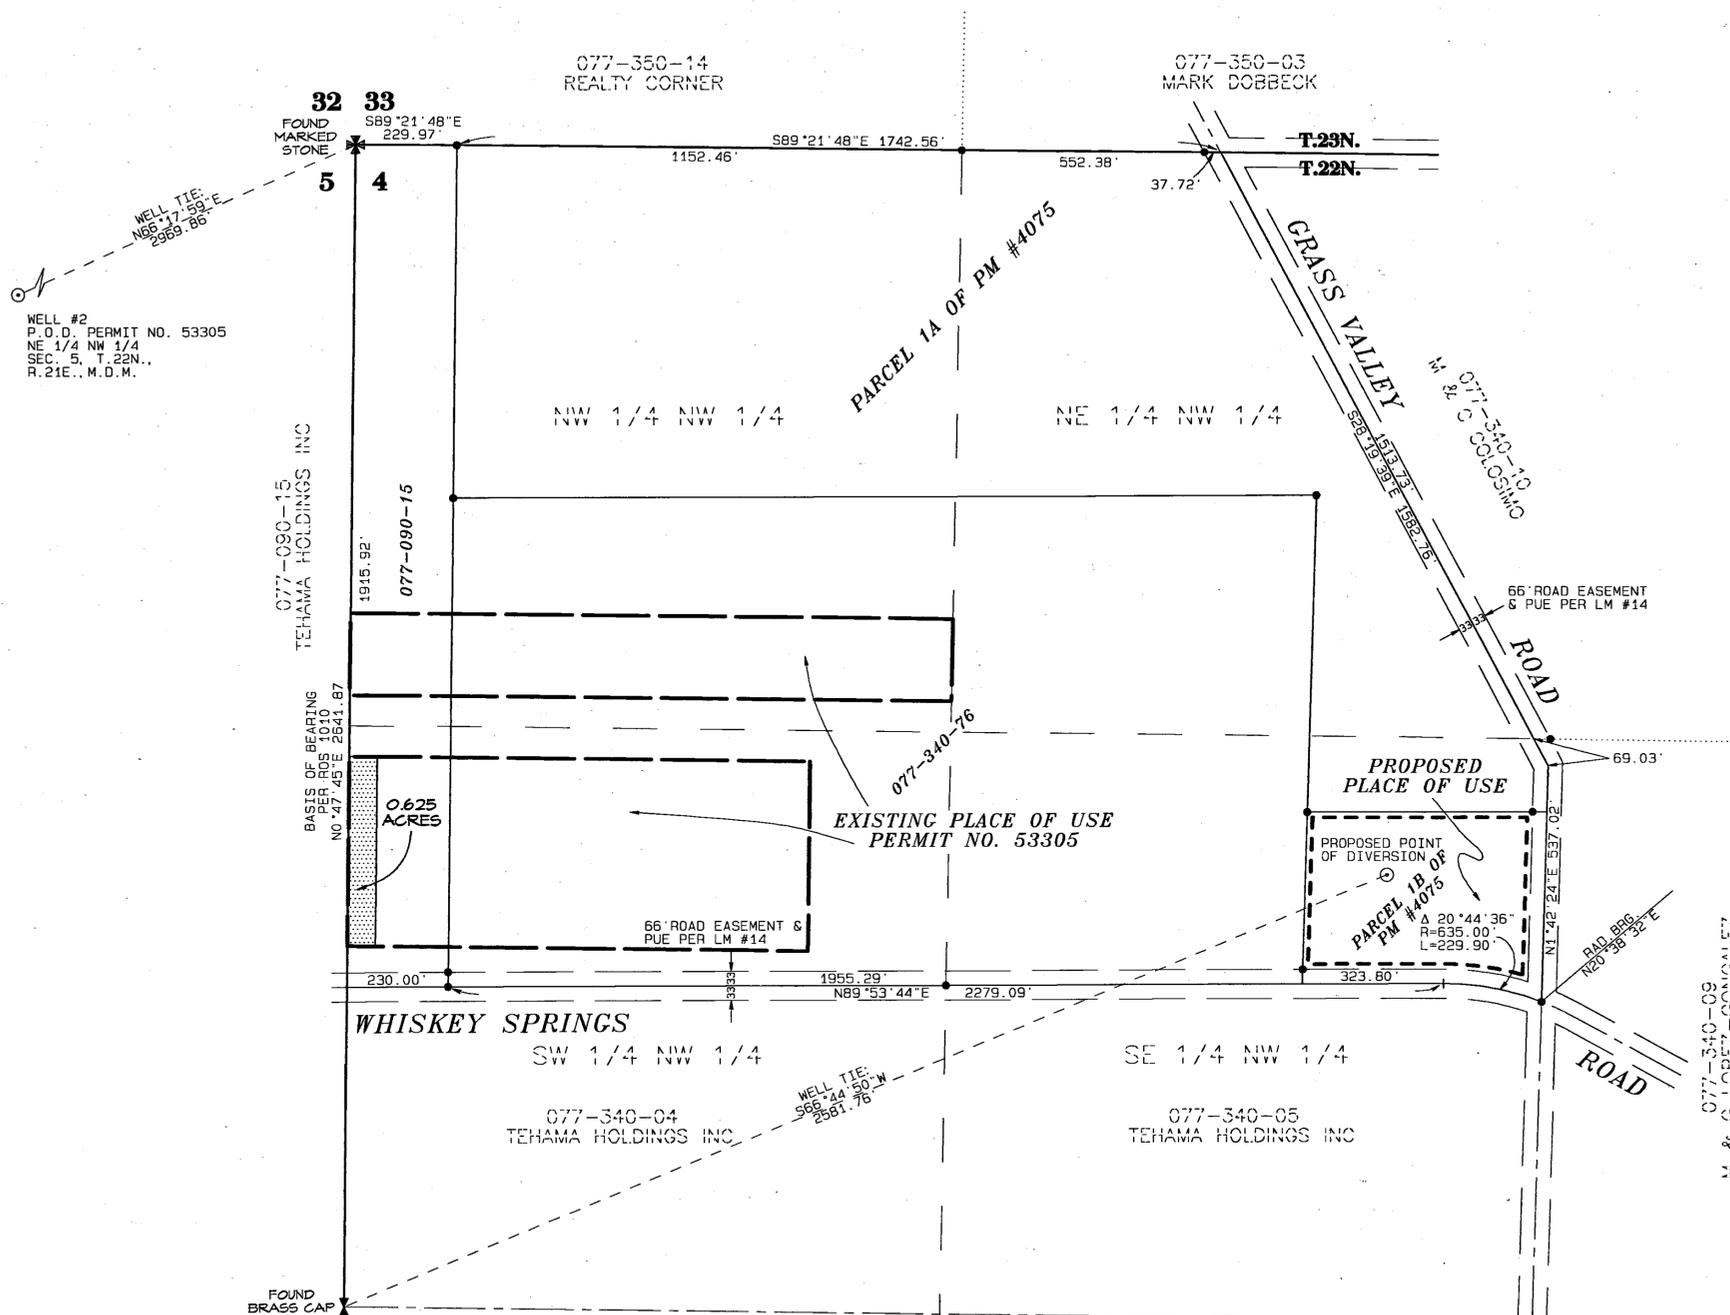

### BASIS OF BEARINGS

The bearings for this map are based on Record of Survey Map No. 1010 in the Official Records of Washoe County, Nevada, and were determined from the monuments shown as found.

### LEGEND:

- PARCEL LINE - WASHOE COUNTY ASSESSOR
- 1/16TH SECTION LINE
- CENTERLINE OF SECTION
- SECTION LINE
- EXISTING PLACE OF USE - PERMIT NO. 53305
- PROPOSED PLACE OF USE
- WELL - POINT OF DIVERSION
- QUARTER SECTION CORNER
- SECTION CORNER
- FOUND 5/8" REBAR & CAP
- AREA TO BE REMOVED FROM IRRIGATION, PER THIS APPLICATION
- 077-340-75 WASHOE COUNTY ASSESSOR'S PARCEL NO.

STATE ENGINEER'S USE

**FILED**  
DEC 22 2003  
STATE ENGINEER'S OFFICE

**TRI STATE SURVEYING, LTD**  
1925 E. PRATER WAY  
SPARKS, NEVADA 89434  
(775) 358-9491 \* FAX # 358-3664  
JOB #01387.02M DDM

MAP TO ACCOMPANY APPLICATION TO CHANGE THE POINT OF DIVERSION, PLACE AND MANNER OF USE UNDER A PORTION OF PERMIT NO. 53305, CERTIFICATE NO. 12899 FOR QUASI MUNICIPAL PURPOSES BY

**WASHOE COUNTY**  
a political subdivision of the State of Nevada  
FROM AN UNDERGROUND SOURCE  
IN WASHOE COUNTY, NEVADA

70933I 70699