


SW 1/4 SECTION 36 T 19 S. R 52 E. M.D.M. NYE COUNTY, NEVADA

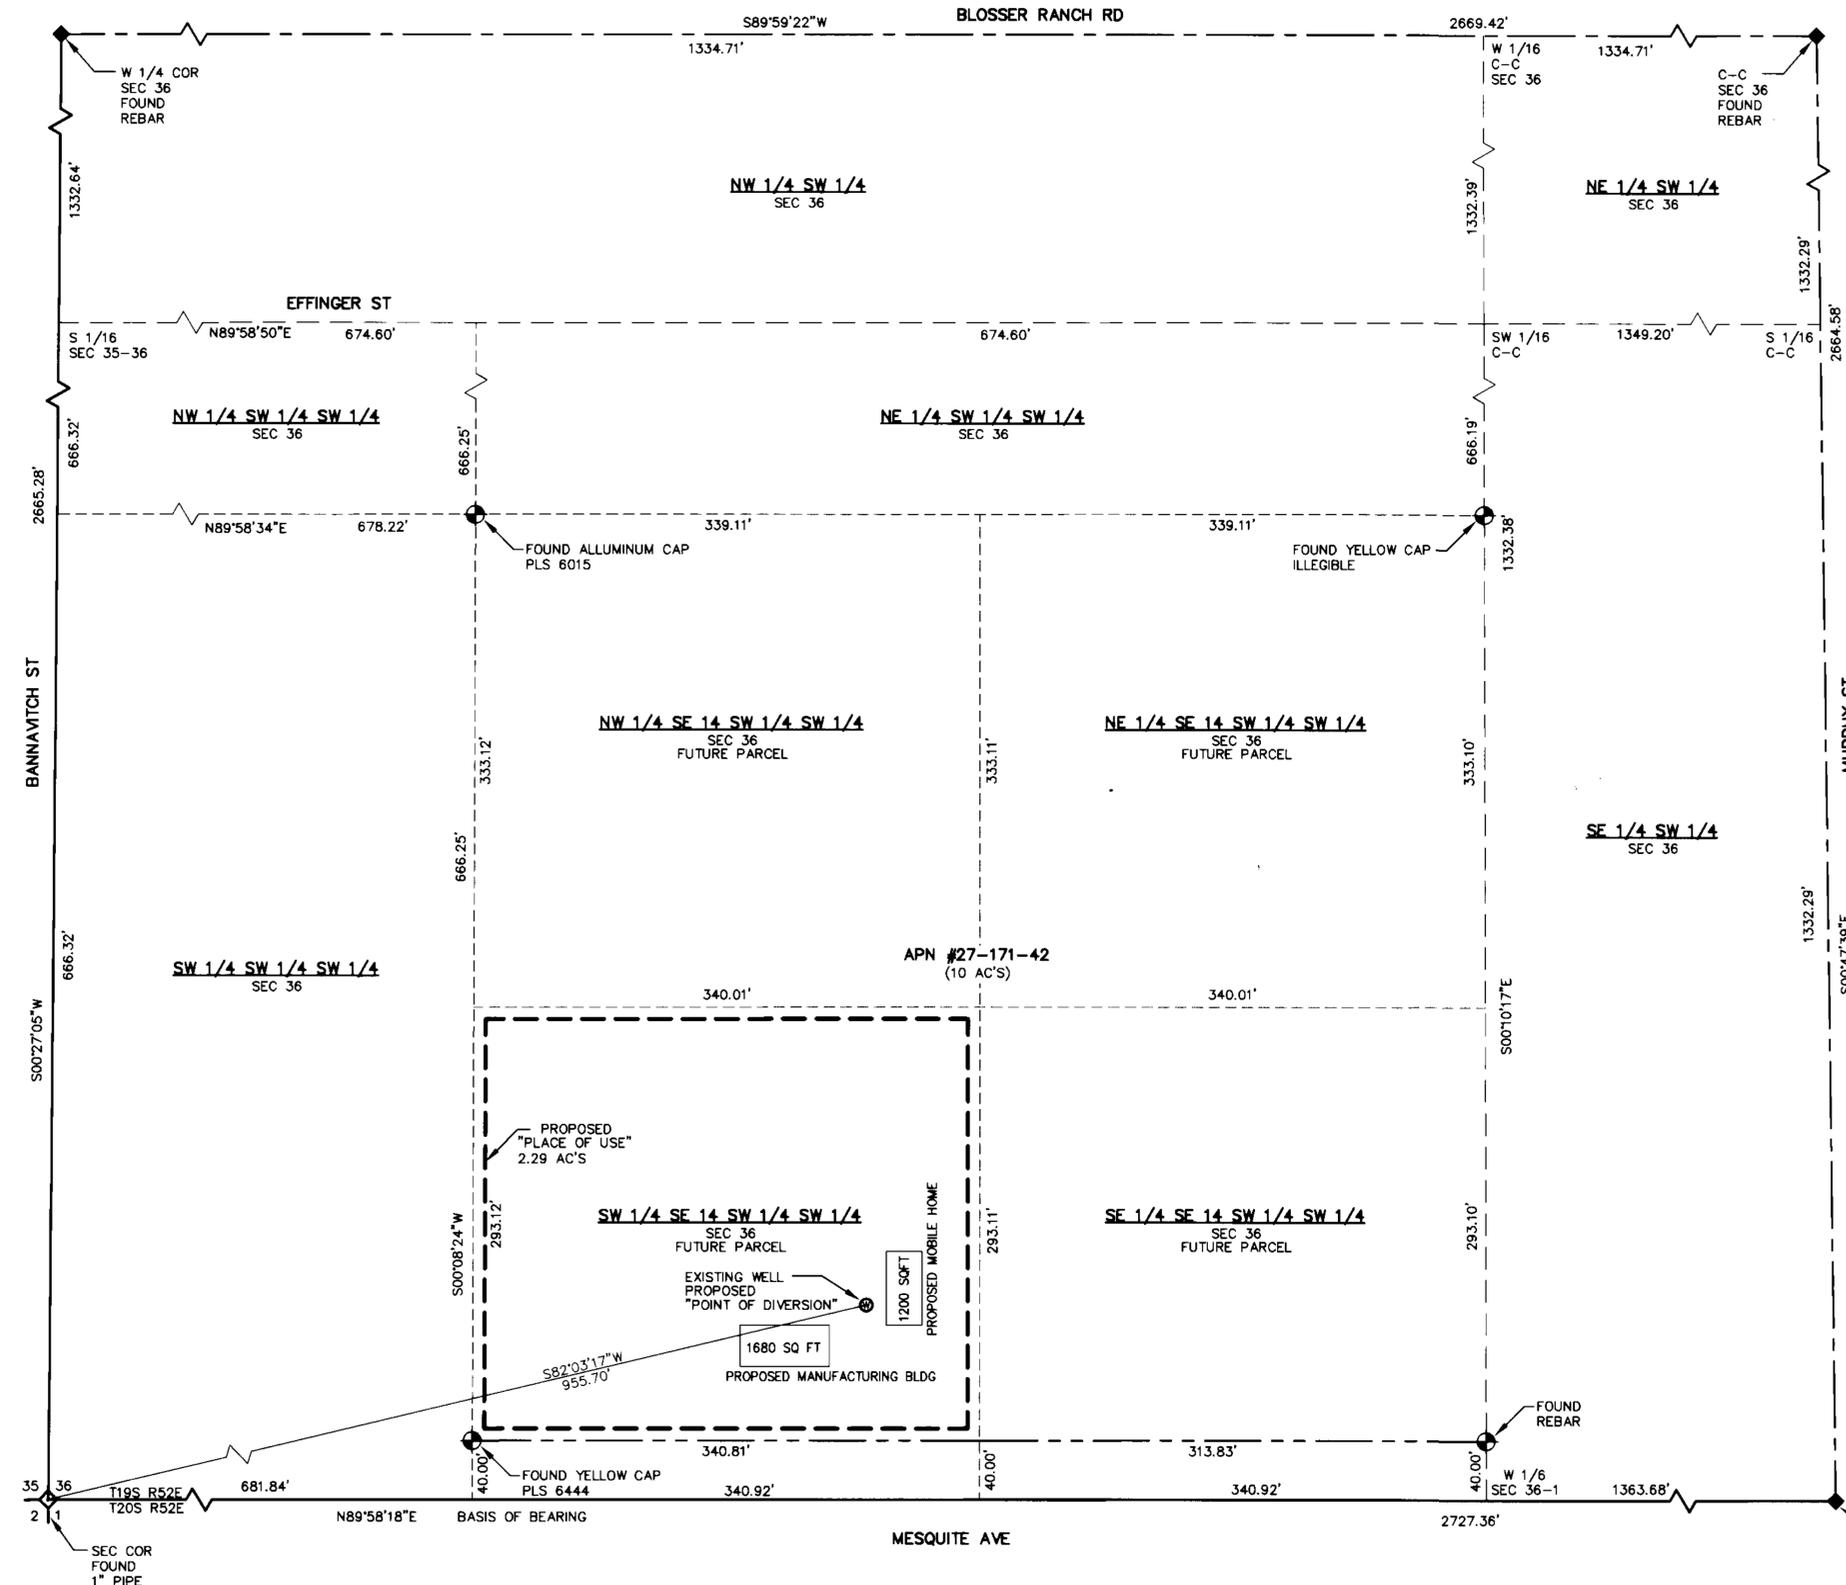

**SURVEYOR'S CERTIFICATE:**


STATE OF NEVADA }  
 COUNTY OF NYE } SS

I, DAVID A. RICHARDS, BEING FIRST DULY SWORN, DEPOSE AND SAY THAT THIS MAP, CONSISTING OF 1 SHEET, NUMBERED SHEET 1 OF 1, HAS BEEN CORRECTLY DRAWN TO THE DESIGNATED SCALE FROM FIELD NOTES OF A SURVEY MADE BY ME, OR UNDER MY SUPERVISION AND DIRECTION, BETWEEN THE 8th OF DECEMBER, 2003 AND THE 15th OF DECEMBER, 2003; THAT IT TRULY AND CORRECTLY REPRESENTS THE PROPOSED LOCATION AND EXTENT OF THE WORKS USE TO DIVERT WATER FROM UNDERGROUND, IN THE COUNTY OF NYE, STATE OF NEVADA, BY CLIFFORD W. RENFRO AND ELENA RENFRO FOR COMMERCIAL USE PURPOSES, THAT THE PROPOSED POINT OF DIVERSION, THE APPROXIMATE LOCATION AND SIZE OF THE DIVERTING CHANNEL OR OTHER WORKS OR STREAMS WHICH ARE CROSSED BY, OR CONNECTED WITH THE SAID WORKS, ARE FULLY AND CORRECTLY DESIGNATED THEREON.

*David A. Richards* JAN 15, 2004  
 DAVID A. RICHARDS, NEVADA PLS 10026  
 WATER RIGHT SURVEYOR No. 1068



SUBSCRIBED AND SWORN TO BEFORE ME  
 THIS 15th DAY OF January 2004  
*Delores M. Runau*  
 NOTARY PUBLIC IN AND FOR Nye County, Nev  
 MY COMMISSION EXPIRES May 21, 2006

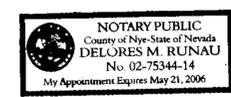


**REFERENCE:**

- 1. PARCEL MAP FILE # 43043 DATED: 05/13/81
- 2. RECORD OF SURVEY FILE # 55960 DATED: 01/05/82
- 3. PARCEL MAP FILE # 80175 DATED: 05/10/83

**BASIS OF BEARING:**

N89°58'18"E BEING THE BEARING OF THE SOUTH LINE OF THE SW 1/4 OF SEC 36, T 19 S, R 52 E, M.D.M. AS SHOWN ON RECORD OF SURVEY FILE No. 55960 DATED 01/05/82 IN NYE COUNTY OFFICE RECORDS, NYE COUNTY, NEVADA.

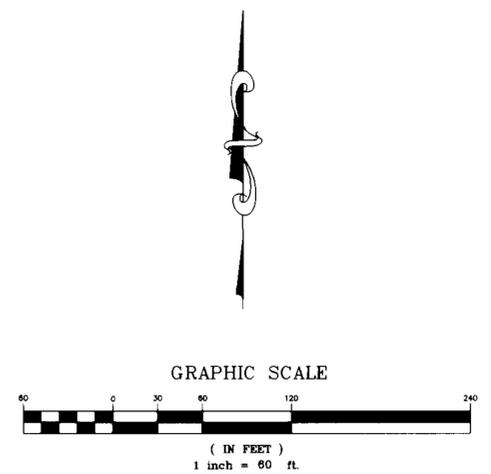

**CIVIL WISE SERVICES**  
 1191 W. BETTY AVE., PAHRUMP, NEV. 89060 (775) 751-1413

**POU MAP IN SUPPORT OF APPLICATION TO APPROPRIATE WATER FOR COMMERCIAL USE IN NYE COUNTY, NEVADA**

PREPARED FOR  
**CLIFFORD W. RENFRO AND ELENA RENFRO**

SCALE: 1" = 60'	SHEET 1 OF 1	JOB NUMBER: 1103-29
--------------------	-----------------	------------------------

**STATE ENGINEER'S USE:** 70703

JAN 20 2004  
 STATE ENGINEER'S OFFICE

APPLICATION # 70703  
 MAP TO ACCOMPANY APPLICATION TO:  
 APPROPRIATE WATER  
 FOR COMMERCIAL USE  
 BY CLIFFORD W. RENFRO AND ELENA RENFRO  
 FROM "UNDERGROUND"  
 IN NYE COUNTY, NEVADA