


STATE OF NEVADA } S.S.
 COUNTY OF NYE }

I, DAVID A. RICHARDS, BEING FIRST DULY SWORN, DEPOSE AND SAY THAT THIS MAP, CONSISTING OF 1 SHEET, NUMBERED SHEET 1 OF 1, HAS BEEN CORRECTLY DRAWN TO THE DESIGNATED SCALE FROM FIELD NOTES OF A SURVEY MADE BY ME, OR UNDER MY SUPERVISION AND DIRECTION, BETWEEN THE 14th OF NOVEMBER, 2003 AND THE 17th OF NOVEMBER, 2003; THAT IT TRULY AND CORRECTLY REPRESENTS THE PROPOSED LOCATION AND EXTENT OF PROPERTY IRRIGATED BY PERMIT No. 17289 TO BE REMOVED FROM IRRIGATION IN THE COUNTY OF NYE, STATE OF NEVADA, BY NYE COUNTY, NEVADA IN SUPPORT OF CHANGE IN POINT OF DIVERSION, PLACE AND MANNER OF USE OF A PORTION OF PERMIT No. 17289.



David A. Richards Dec. 15, 2003
 DAVID A. RICHARDS, NEVADA PLS. 10026
 WATER RIGHT SURVEYOR No. 1068
 SUBSCRIBED AND SWORN TO BEFORE ME
 THIS 15th DAY OF December, 2003
Debra M. Rusan
 NOTARY PUBLIC IN AND FOR Nye County, NV
 MY COMMISSION EXPIRES May 21, 2006

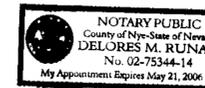

BASIS OF BEARING:



S 89°57'00" E BEING THE BEARING OF THE SOUTH LINE OF THE SW 1/4 OF SEC. 11, T. 21 S., R. 53 E., M.D.M., NYE COUNTY, NEVADA, AS PER ROS FILE 28007.

REFERENCES:

- 1) RECORD OF SURVEY, FILE 28007
- 2) MAP ACCOMPANYING APP. No's 66459 & 66460

SUMMARY PLACE OF USE:

STRIPPED:	ACRES:	AVA:
① REMOVED PER APPLICATION #66459	0.224	1.12
② REMOVED PER APPLICATION #66460	0.224	1.12
③ REMOVED FOR T. VACKAR (MUNICIPAL) APN'S #36-471-06, 29, & 48. PERMIT #69102	1.646	8.23
④ REMOVED FOR P&F PROVENZA, (MUNICIPAL) APN #35-542-05 PERMIT #69763	0.672	3.36
⑤ REMOVED FOR S. CAVALLO, (COMMERCIAL) APN #45-273-60 PERMIT #69825	0.224	1.12
⑥ REMOVED FOR MONAN ENTERPRISES (COMMERCIAL) APN #29-182-02 PERMIT #69956	0.448	2.24
⑦ "REMOVED PER THIS MAP" (MUNICIPAL) APN #28-891-12	0.672	3.36
(STRIPPED) SUBTOTAL =	4.111	20.55
REMAINING:		
⑧ REMAINING (P.O.U.)	0.440	2.20
⑨ REMAINING (P.O.U.)	0.300	1.50
(REMAINING) SUBTOTAL =	0.740	3.70
TOTAL =	4.850	24.25

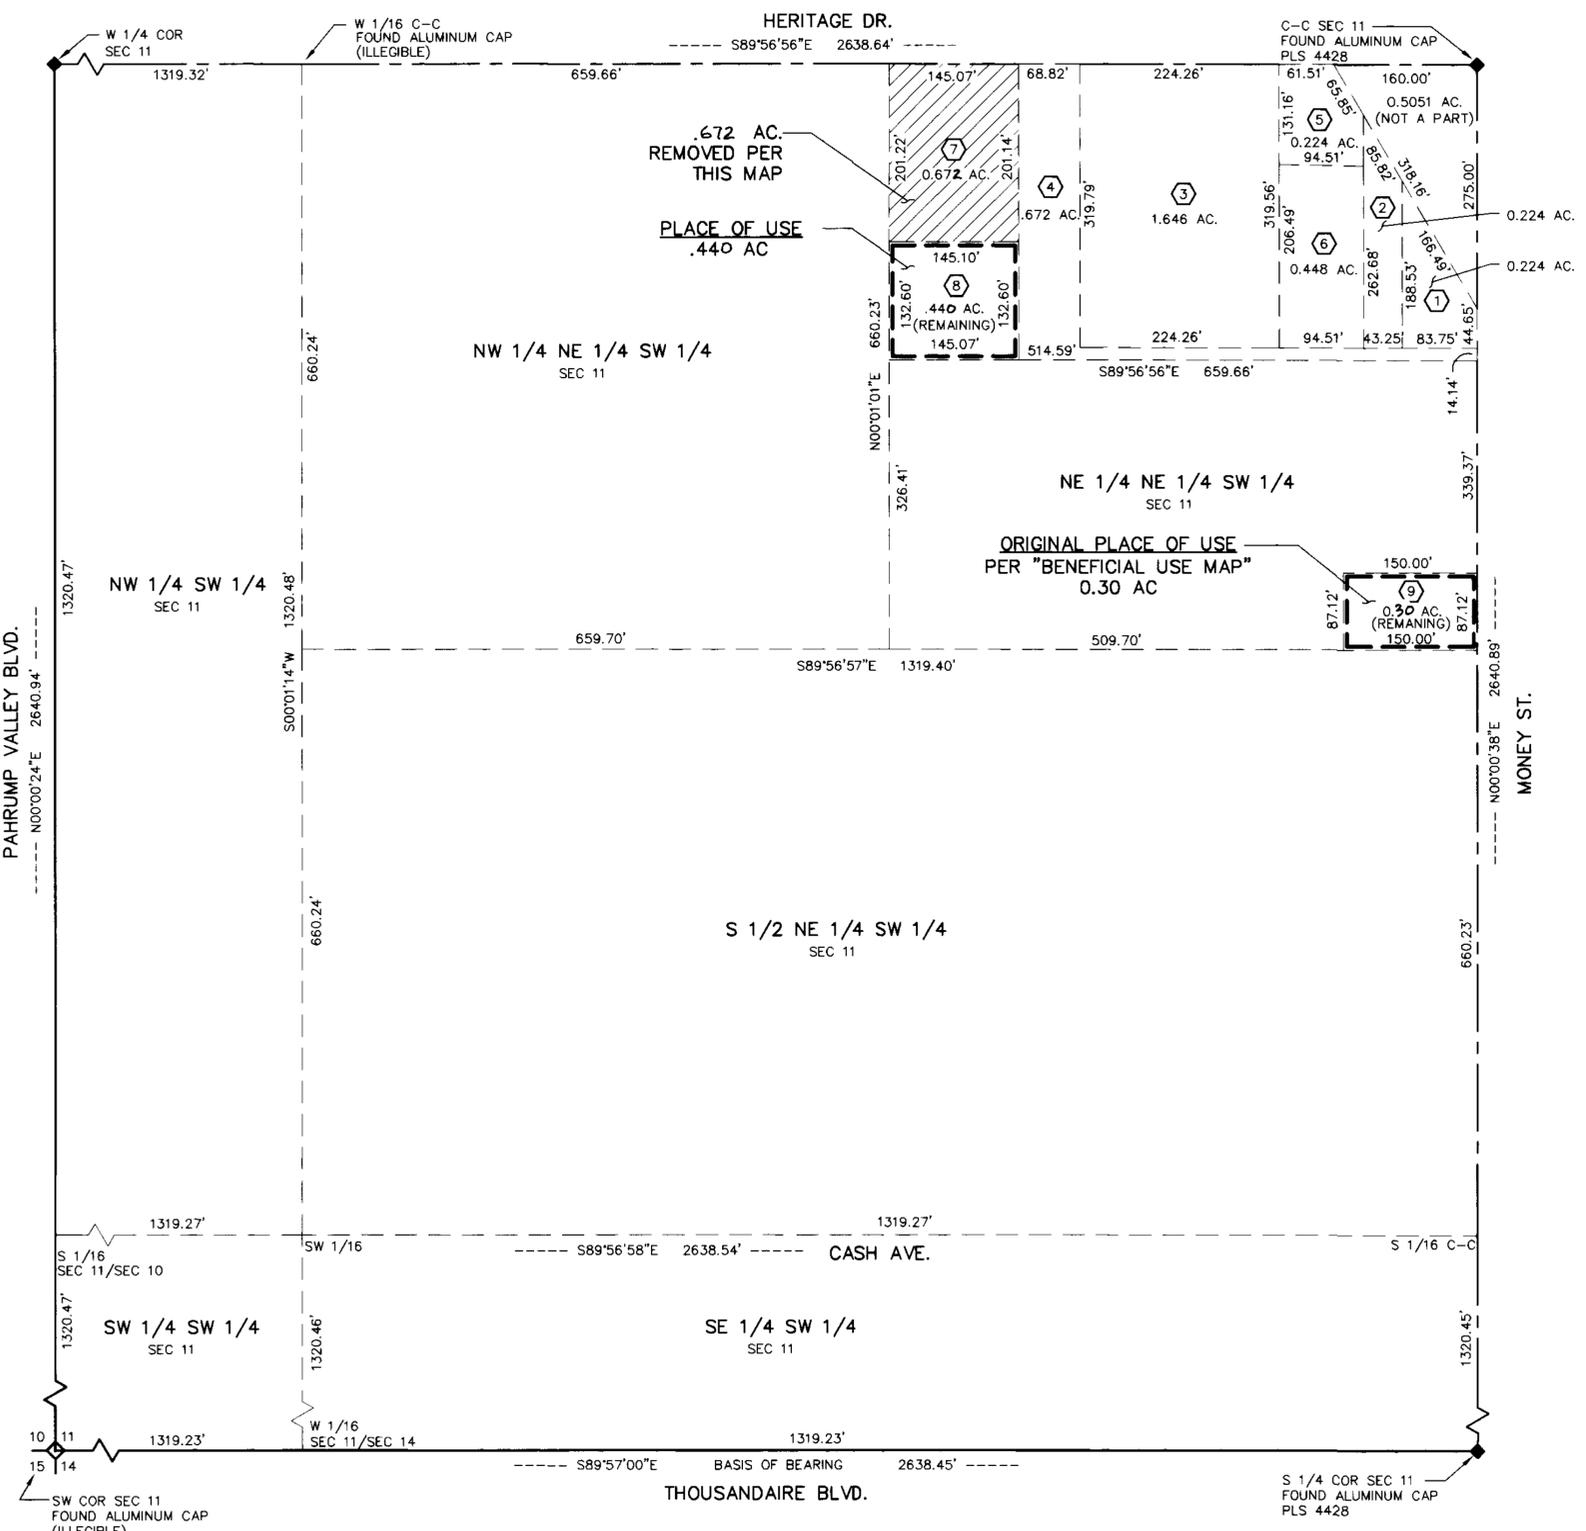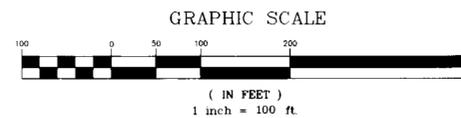

CIVIL WISE SERVICES
 1191 W. BETTY AVE., PAHRUMP, NEV. 89060 (775) 751-1413
STRIP MAP IN SUPPORT OF APPLICATION TO CHANGE P.O.D., M.O.U. & P.O.U., FOR MUNICIPAL USE PURPOSES IN NYE COUNTY, NEVADA
 PREPARED FOR
TO: NYE COUNTY FROM: LENOX FAMILY TRUST
 SCALE: 1" = 100' SHEET 1 OF 1 JOB NUMBER: 1103-16

STATE ENGINEER'S USE: 70704
FILED
 12/15/2004
 STATE ENGINEER'S OFFICE

MAP TO ACCOMPANY APPLICATION TO CHANGE THE POINT OF DIVERSION, MANNER & PLACE OF USE UNDER PERMIT #17289, CERT. #5690 FOR MUNICIPAL USE PURPOSES TO: NYE COUNTY BY: LENOX FAMILY TRUST FROM "UNDERGROUND" IN NYE COUNTY, NEVADA