

SE 1/4 SECTION 17 T 20 S, R 53 E, M.D.M., NYE COUNTY, NEVADA

SURVEYOR'S CERTIFICATE:

STATE OF NEVADA }
 COUNTY OF NYE } SS

I, DAVID A. RICHARDS, BEING FIRST DULY SWORN, DEPOSE AND SAY THAT THIS MAP, CONSISTING OF 1 SHEET, NUMBERED SHEET 1 OF 1, HAS BEEN CORRECTLY DRAWN TO THE DESIGNATED SCALE FROM FIELD NOTES OF A SURVEY MADE BY ME, OR UNDER MY SUPERVISION AND DIRECTION, BETWEEN THE 5th OF DECEMBER, 2003 AND THE 12th OF DECEMBER, 2003, THAT IT TRULY AND CORRECTLY REPRESENTS THE PROPOSED LOCATION AND EXTENT OF THE WORKS USE TO DIVERT WATER FROM UNDERGROUND, IN THE COUNTY OF NYE, STATE OF NEVADA, BY PAGE PROPERTIES, LLC FOR COMMERCIAL USE PURPOSES, THAT THE PROPOSED POINT OF DIVERSION, THE APPROXIMATE LOCATION AND SIZE OF THE DIVERTING CHANNEL OR OTHER WORKS OR STREAMS WHICH ARE CROSSED BY, OR CONNECTED WITH THE SAID WORKS, ARE FULLY AND CORRECTLY DESIGNATED THEREON.

David A. Richards Dec 15, 2003
 DAVID A. RICHARDS, NEVADA PLS 10026
 WATER RIGHT SURVEYOR No. 1068




SUBSCRIBED AND SWORN TO BEFORE ME

THIS 15th DAY OF December, 2003.

Delores M. Runau

NOTARY PUBLIC IN AND FOR Nye County, Nev.

MY COMMISSION EXPIRES May 21, 2006.

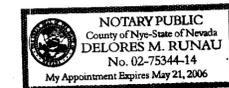


REFERENCE:


1. SUBDIVISION MAP FILE #34943 DATED: 05/13/60

BASIS OF BEARING:

N89°15'15"E BEING THE BEARING OF THE SOUTH LINE OF THE SE 1/4 OF SEC 17, T 20 S, R 53 E, M.D.M. AS SHOWN ON SUBDIVISION MAP FILE No. 34943 DATED 05/13/60 IN NYE COUNTY OFFICE RECORDS, NYE COUNTY, NEVADA.

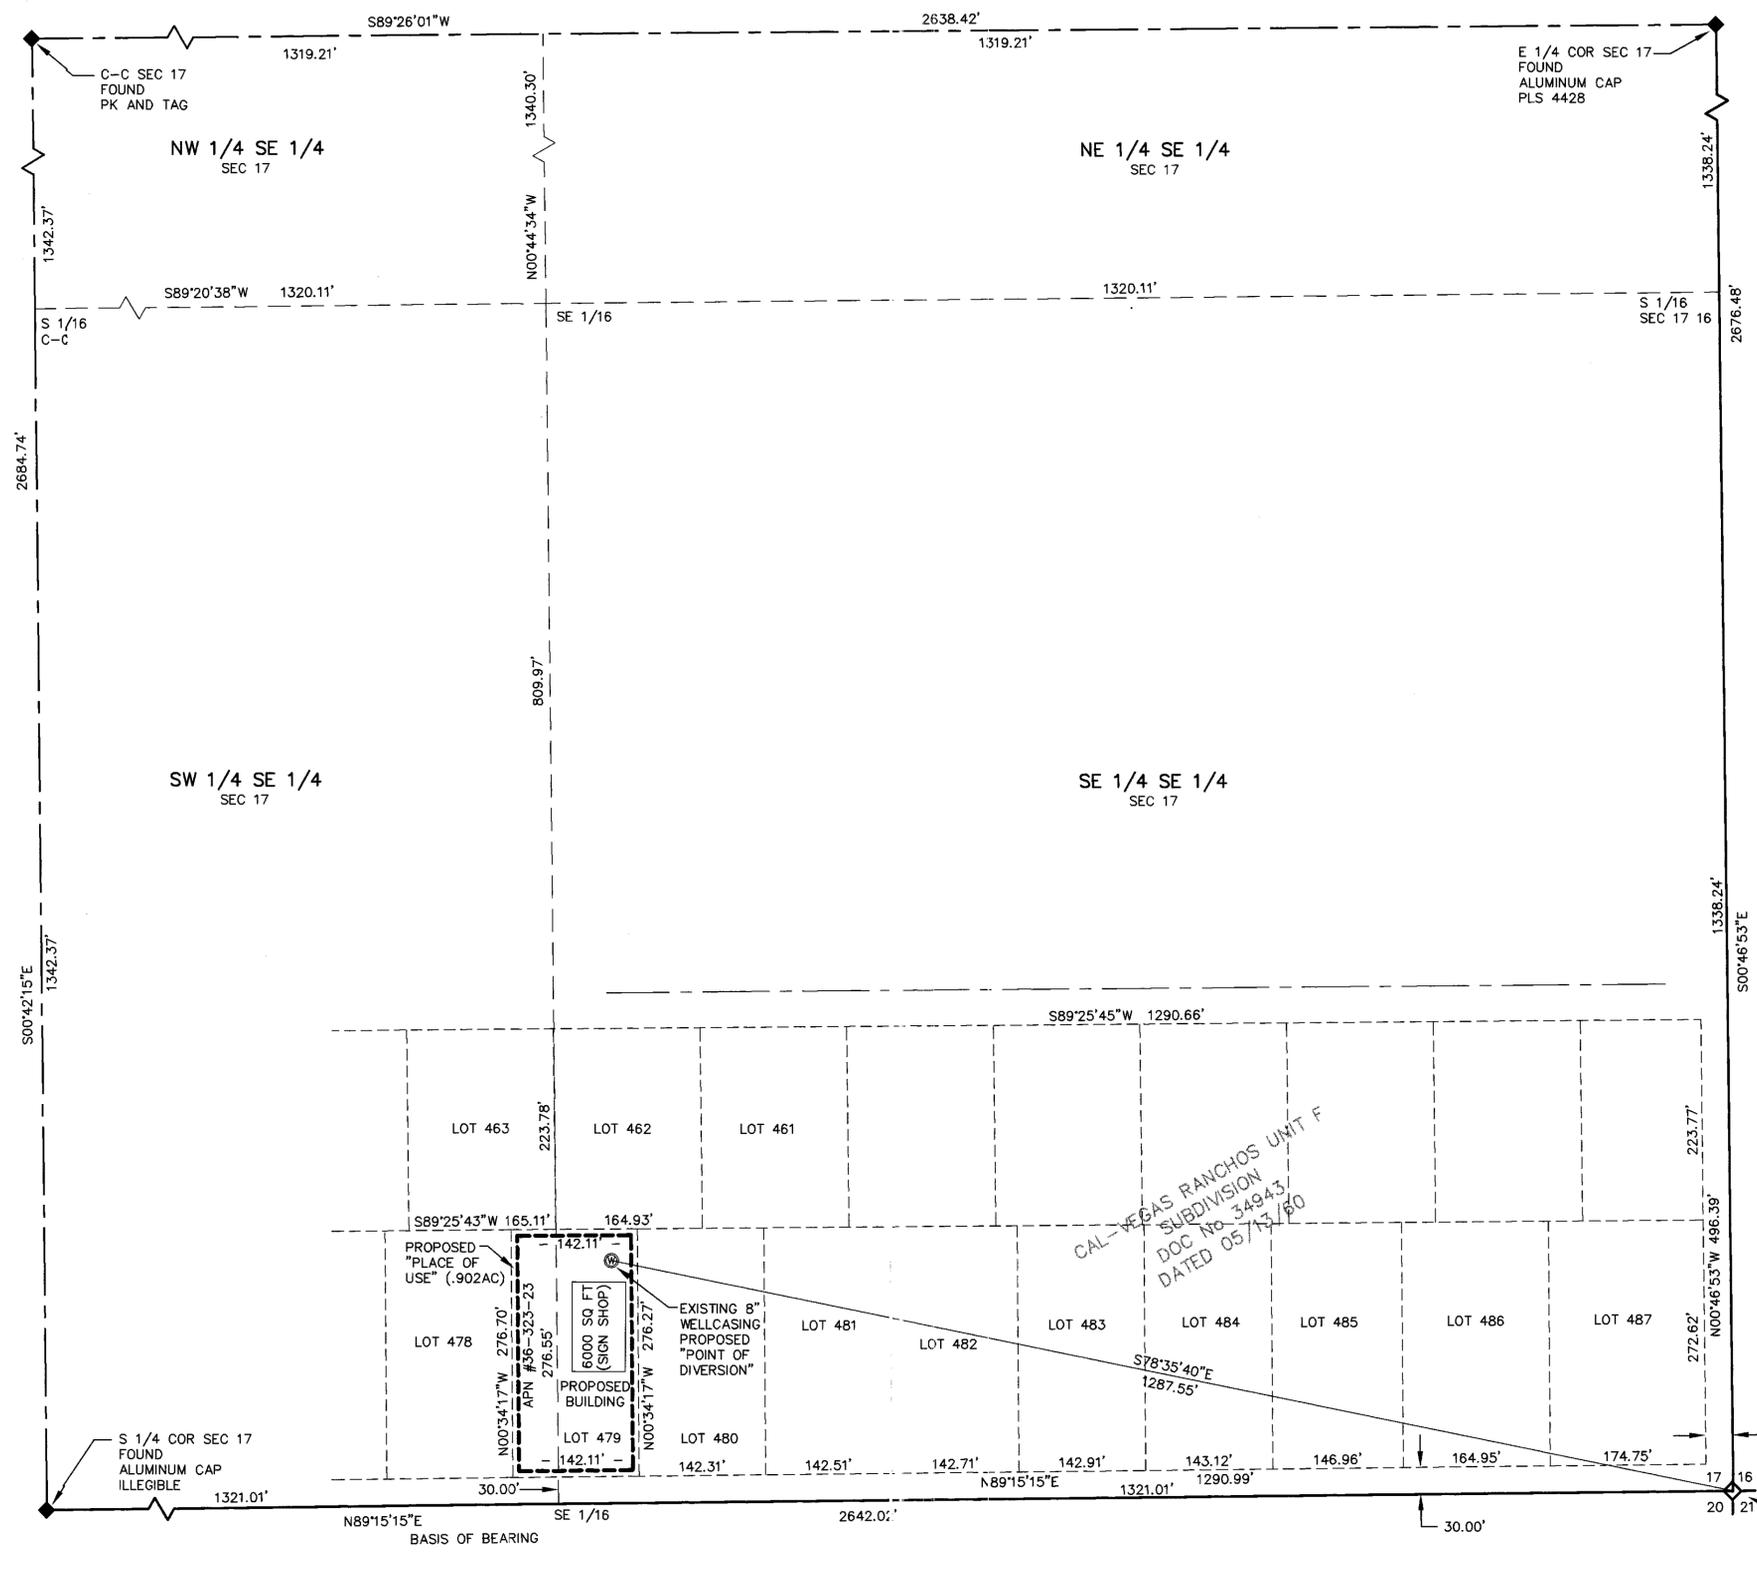

CAL-VEBAS RANCHOS UNIT F
 SUBDIVISION
 DOC No. 34943
 DATED 05/13/60

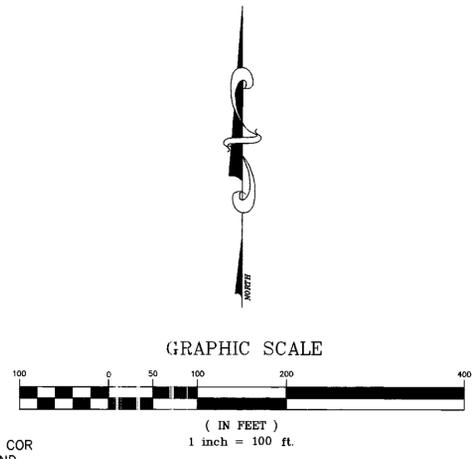

70705 CERTIFICATE NO. 19577 ISSUED 9-17-2014

CIVIL WISE SERVICES
 1191 W. BETTY AVE., PAHRUMP, NEV. 89060 (775) 751-1413

POU MAP IN SUPPORT OF
 APPLICATION TO APPROPRIATE WATER
 FOR COMMERCIAL USE
 IN NYE COUNTY, NEVADA

PREPARED FOR
PAGE PROPERTIES, LLC

SCALE: 1" = 100'
 SHEET: 1 OF 1
 JOB NUMBER: 1103-19

STATE ENGINEER'S USE: 70705

Msd - 29 54204 - DIST. TO SECTION CORN. TRUNCATED ON APPLICATION.

FILED
 DEC 24 2003
 STATE ENGINEER'S OFFICE

MAP TO ACCOMPANY APPLICATION TO:
 APPROPRIATE WATER
 FOR COMMERCIAL USE
 BY PAGE PROPERTIES, LLC
 FROM "UNDERGROUND"
 IN NYE COUNTY, NEVADA