


STATE OF NEVADA
COUNTY OF ELKO

I, ROBERT E. MORLEY, BEING FIRST DULY SWORN, DEPOSE AND SAY THAT THIS MAP, CONSISTING OF 1 SHEET, NUMBERED FROM 1 TO 1, INCLUSIVE, HAS BEEN CORRECTLY DRAWN TO THE DESIGNATED SCALE FROM FIELD NOTES OF A SURVEY MADE BY ME, OR UNDER MY SUPERVISION AND DIRECTION, BETWEEN THE 16TH DAY OF DECEMBER, 2003 AND THE 17TH DAY OF DECEMBER, 2003; THAT IT TRULY AND CORRECTLY REPRESENTS THE PROPOSED LOCATION AND EXTENT OF THE WORKS USED TO DIVERT WATER FROM UNDERGROUND, IN EUREKA COUNTY, NEVADA, BY BARRICK GOLDSTRIKE MINES INC., FOR MINING, MILLING, AND DEWATERING PURPOSES. THAT THE PROPOSED POINT OF DIVERSION, THE APPROXIMATE SIZE AND CAPACITY OF THE DIVERTING CHANNEL OR OTHER CONDUIT, AND THE LOCATION AND NAMES OF ALL OTHER WORKS OR STREAMS WHICH ARE CROSSED BY, OR CONNECTED WITH THE SAID WORKS, ARE FULLY AND CORRECTLY DESIGNATED THEREON.

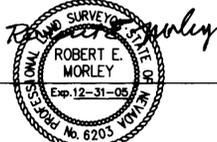

STATE WATER RIGHT SURVEYOR NO. 668


SUBSCRIBED AND SWORN TO BEFORE ME
THIS 12th DAY OF January, 2004.

Charlene A. Jones
NOTARY PUBLIC IN AND FOR ELKO COUNTY, NEVADA Feb. 8, 2006




LEGEND
 - - - - - EXISTING AND PROPOSED PLACE OF USE
 o - - - - - PROPOSED & EXISTING POINT OF DIVERSION

BASIS OF BEARINGS : THE LINE BETWEEN THE NORTHEAST CORNER AND THE NORTH 1/4 CORNER OF SECTION 20, T36N - R50E, MDB& M. TAKEN FROM THE OFFICIAL BLM CADASTRAL SURVEY PLAT FOR T36N - R50E, MDB& M, AS N 88°47'00" E.

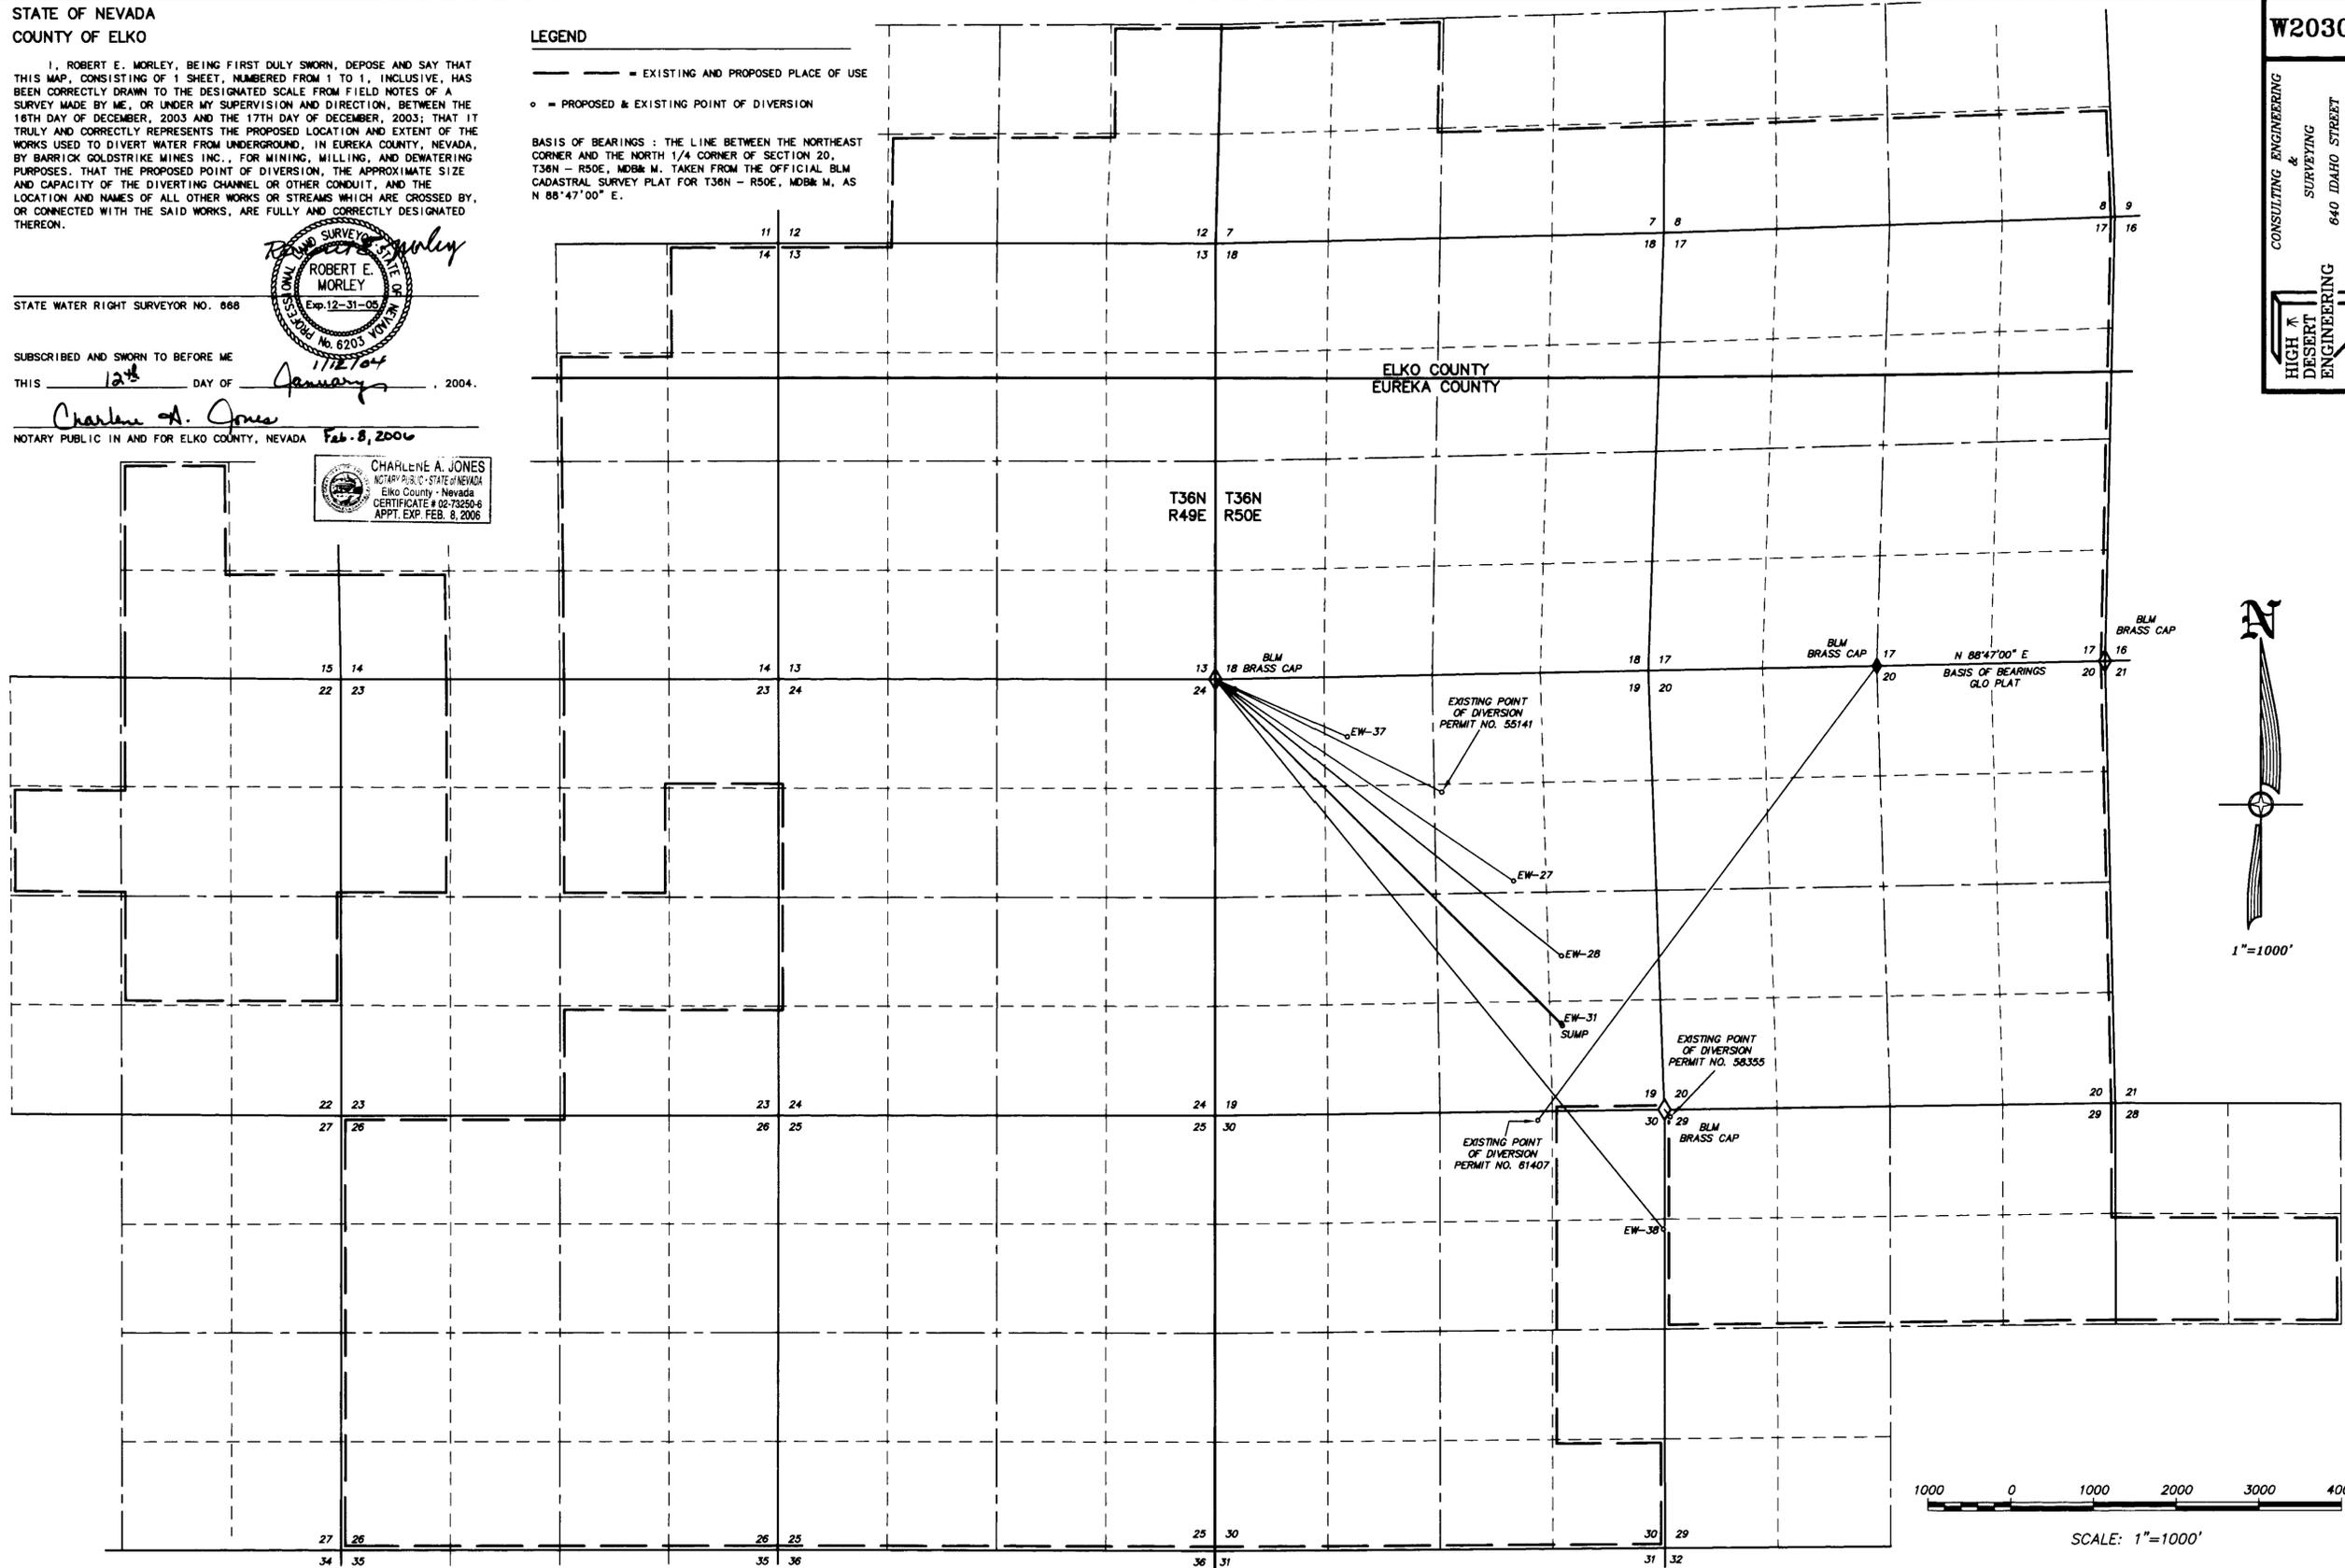

W203023
 CONSULTING ENGINEERING & SURVEYING
 HIGH DESERT ENGINEERING
 640 IDAHO STREET
 ELKO, NEVADA 89601
 (775) 738-4053

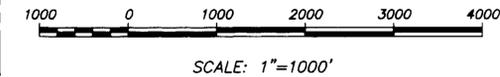

PROPOSED POINTS OF DIVERSION

WELL NO.	DIRECTION	DISTANCE
EW-27	N 58°04'09" W	4330.55'
EW-28	N 51°29'08" W	5330.59'
EW-31	N 45°18'19" W	3868.51'
EW-37	N 66°32'58" W	1730.18'
EW-38	N 39°17'00" W	8532.18'
SUMP	N 45°09'40" W	5897.07'

EXISTING POINTS OF DIVERSION

PERMIT NO.	DIRECTION	DISTANCE
55141	N 63°37'13" W	3044.91'
58355	N 39°09'11" W	111.80'
61407	N 38°53'53" E	6829.49'

STATE ENGINEERS USE
 70810T
 70815T
 JAN 14 2004

MAP TO ACCOMPANY APPLICATION TO CHANGE THE POINT OF DIVERSION OF A PORTION UNDER PERMIT NO.'S 55141, 58355, & 61407 FOR MINING, MILLING, & DEWATERING USE BY BARRICK GOLDSTRIKE MINES INC. FROM AN UNDERGROUND SOURCE IN EUREKA COUNTY, NEVADA

72126T (70810T thru 70815T) 70810T