

SURVEYOR'S CERTIFICATE

BASIS OF BEARINGS:

THE NORTH LINE OF THE NORTHWEST 1/4 SECTION 22 AS SHOWN ON PARCEL MAP RECORDED IN BOOK 10 PAGE 148 LANDER COUNTY RECORDS.


I, JAMES P. HADDAN, BEING FIRST DULY SWORN, DEPOSE AND SAY THAT THIS MAP, CONSISTING OF 1 SHEET, HAS BEEN CORRECTLY DRAWN TO THE DESIGNATED SCALE FROM FIELD NOTES OF A SURVEY MADE UNDER MY SUPERVISION ON THE 19TH DAY OF JANUARY, 2004 THAT IT TRULY REPRESENTS THE PROPOSED LOCATION AND EXTENT OF THE WORKS USED TO DIVERT WATER FROM UNDER GROUND SOURCES IN LANDER COUNTY NEVADA, REQUESTED BY ROBERT L. AND CATHY VALENTA WEISE THAT THE PROPOSED POINT OF DIVERSION, THE LOCATION AND NAMES OF ALL OTHER WORKS WHICH WILL CROSS OR CONNECT WITH THE EXISTING WORKS, AND THE BOUNDARY OF ALL LANDS, SHOWING BY 40 ACRE SUBDIVISIONS, THE AREAS WHERE THE WATER IS TO BE USED, ARE FULLY AND CORRECTLY DESIGNATED HEREON.



STATE OF NEVADA } SS
CARSON CITY }

SUBSCRIBED AND SWORN BEFORE ME THIS 5th DAY OF April, 2004.
NOTARY PUBLIC IN AND FOR CARSON CITY, NEVADA.

Charles M. Fumeral
NOTARY PUBLIC

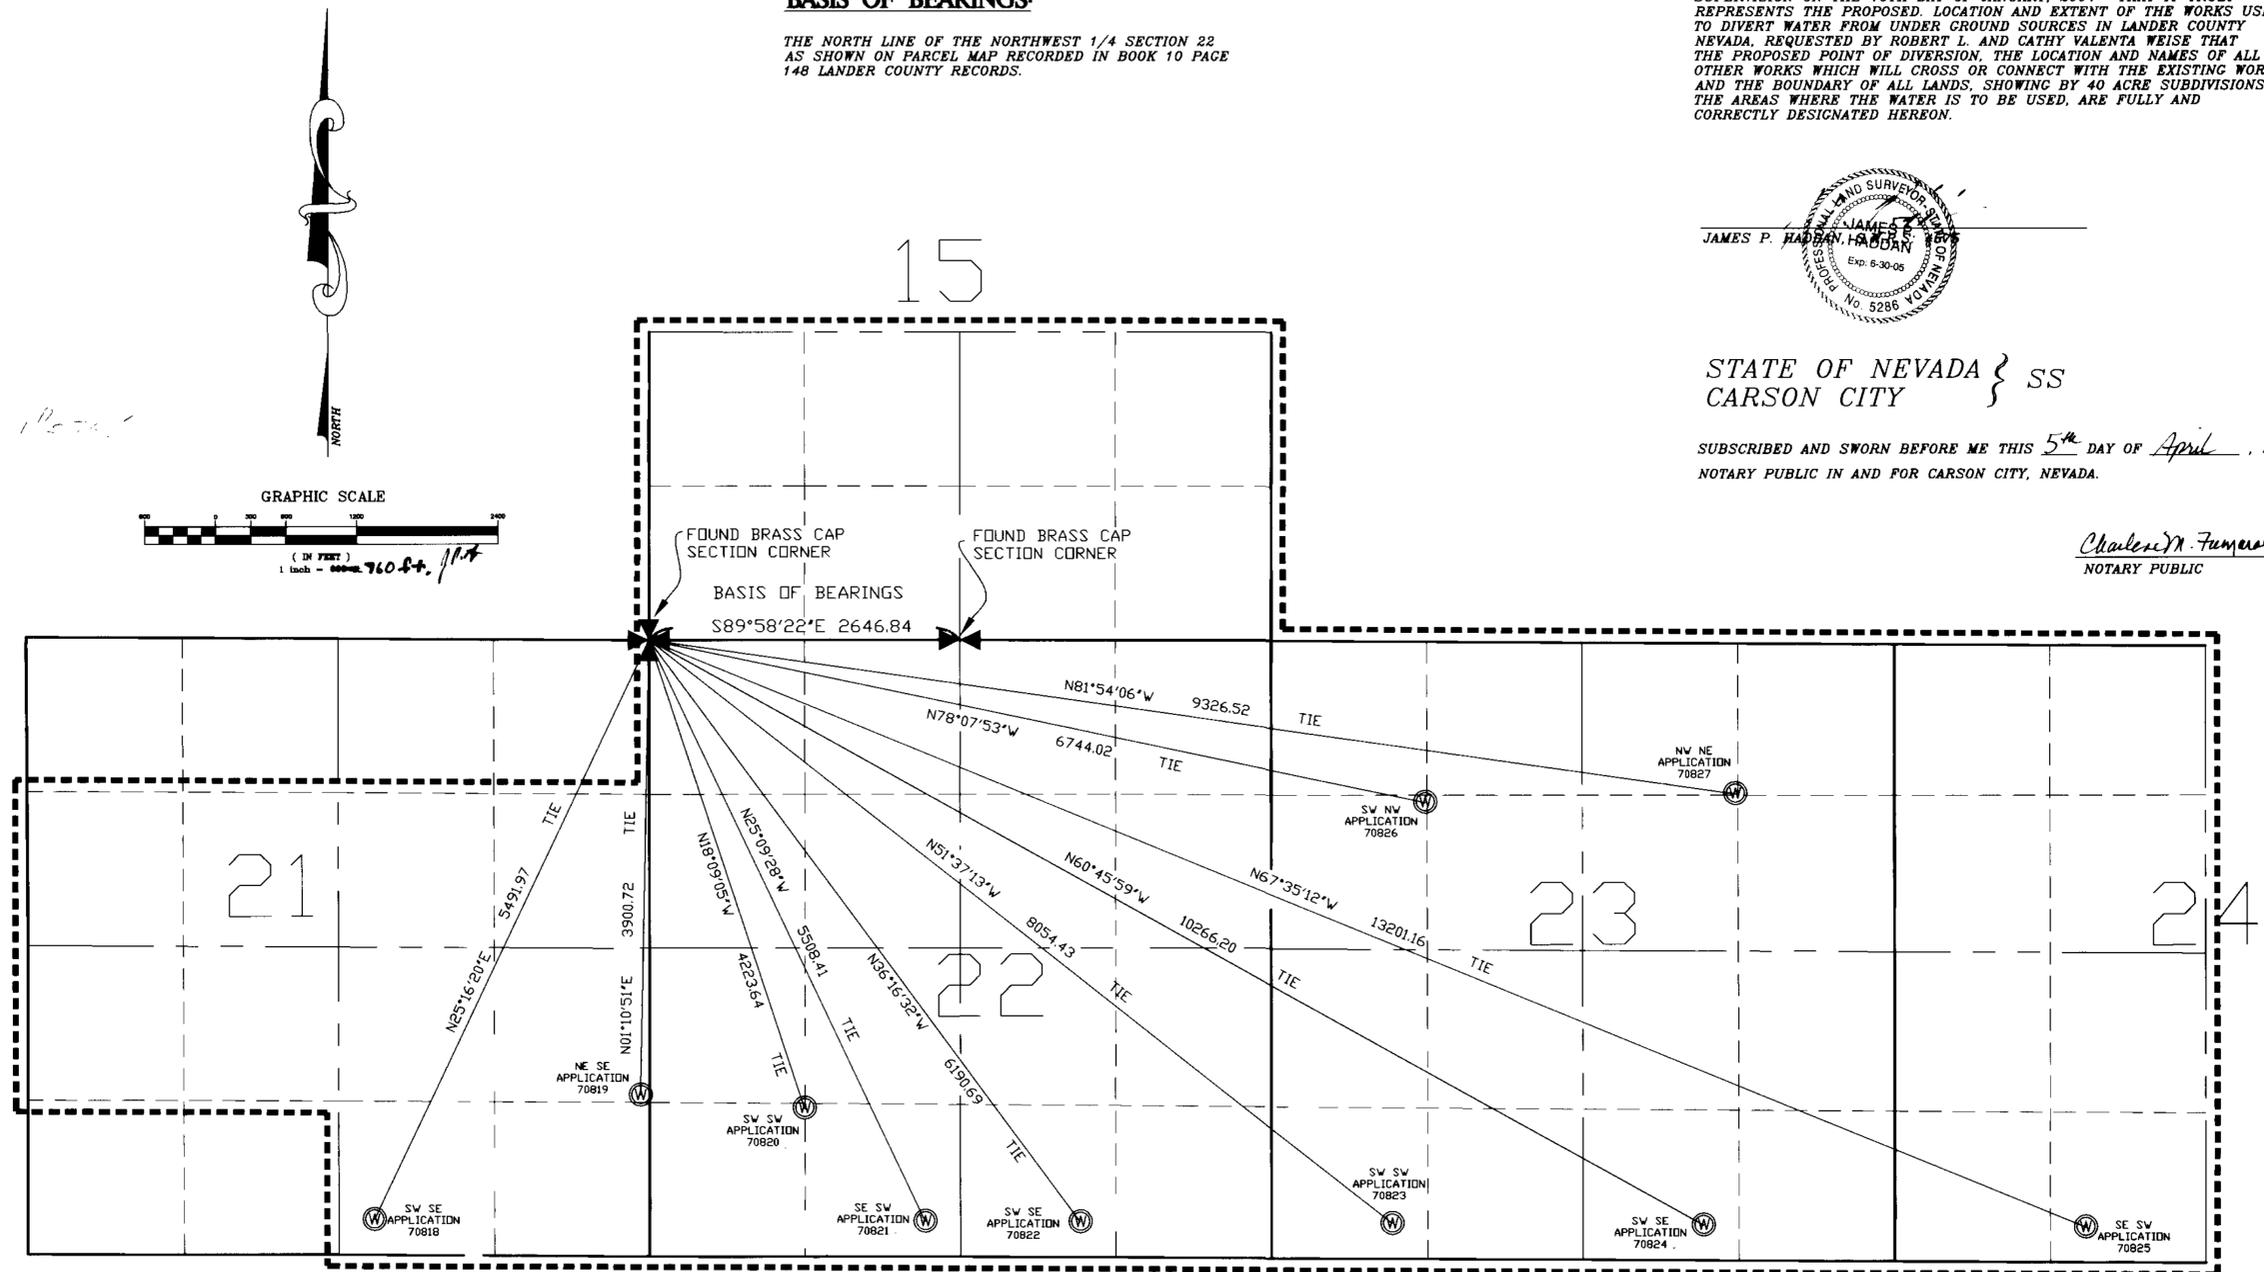

PROPOSED PLACE OF USE—
PORTIONS OF SECTIONS 15 AND 21
THROUGH 24 T.19N., R.47E., M.D.B.&M.

LEGEND:

- PROPOSED PLACE OF USE
- Ⓜ PROPOSED POINT OF DIVERSION

STATE ENGINEERS USE



MAP TO ACCOMPANY APPLICATIONS TO APPROPRIATE THE PUBLIC WATERS OF THE STATE OF NEVADA BY ROBERT L. AND CATHY VALENTA WEISE FROM UNDERGROUND SOURCES FOR IRRIGATION AND DOMESTIC PURPOSES IN LANDER COUNTY, NEVADA



HADDAN ENGINEERING 206 S. MINNESOTA STREET
CARSON CITY, NEVADA 89703
(775)883-6595

4005BS1

70821 70820 70819 70818