


SITUATED WITHIN SECTION 24, T. 11 S., R. 62 E., M.D.M.,
LINCOLN COUNTY, NEVADA

STATE OF NEVADA
COUNTY OF WASHOE

I, MICHAEL D. BUSCHELMAN, BEING FIRST DULY SWORN, DEPOSE AND SAY THAT THIS MAP, CONSISTING OF 1 SHEET, INCLUSIVE, HAS BEEN CORRECTLY DRAWN TO THE DESIGNATED SCALE FROM FIELD NOTES OF A SURVEY MADE BY ME, OR UNDER MY SUPERVISION AND DIRECTION, BETWEEN THE 10TH OF DECEMBER, 2003, AND THE 26TH OF JANUARY, 2004; THAT IT TRULY AND CORRECTLY REPRESENTS THE PROPOSED POINTS OF DIVERSION AND PLACES OF USE FROM UNDERGROUND AND SPRING SOURCES, IN LINCOLN COUNTY, NEVADA, BY BEDROC LIMITED, A NEVADA LIMITED LIABILITY CORPORATION, FOR MINING, MILLING AND DOMESTIC PURPOSES;

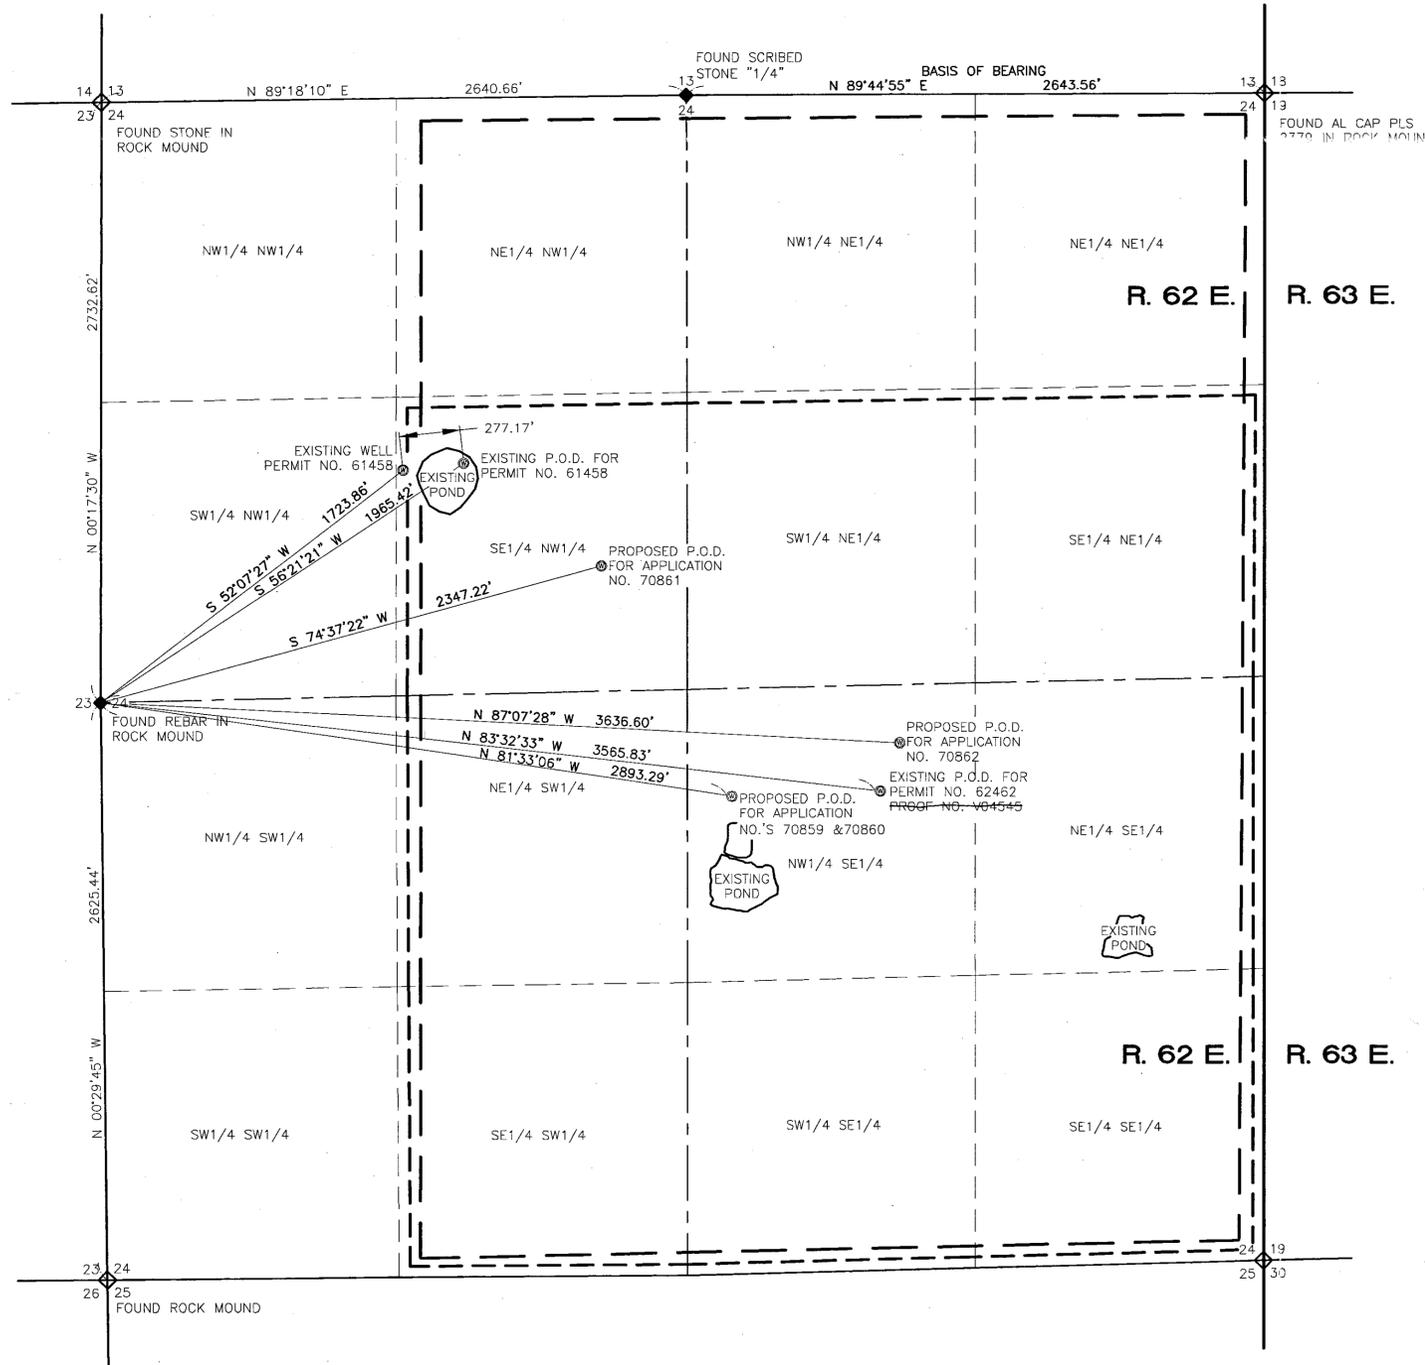


Michael D. Buschelman
MICHAEL D. BUSCHELMAN
STATE WATER RIGHT SURVEYOR NO. 792
PROFESSIONAL LAND SURVEYOR
NEVADA CERTIFICATE NO. 7463
EXPIRATION DATE: 12/31/2004

SUBSCRIBED AND SWORN TO BEFORE ME THIS 12th DAY OF April, 2004.

Rae Ann Loving

NOTARY PUBLIC IN AND FOR WASHOE COUNTY, STATE OF NEVADA.

MY COMMISSION EXPIRES ON THE 21st DAY OF April, 2005

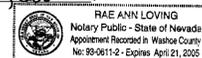

BASIS OF BEARING

THE BASIS OF BEARING IS A LINE BETWEEN THE N1/4 COR. OF SEC. 24 AND THE NE COR. OF SEC. 24, T. 11 S., R. 62 E., M.D.M., LINCOLN COUNTY NEVADA, AS SHOWN ON RECORD OF SURVEY BOOK PLAT B, PAGE 19A, OF THE OFFICIAL RECORDS OR THE LINCOLN COUNTY RECORDER, WHICH BEARS N. 89°44'55" E.

LEGEND

- ◆ FOUND SEC. COR. AS NOTED.
- ◆ FOUND 1/4 SEC. COR. AS NOTED.
- (R) RECORD DATA
- (M) MEASURED DATA
- ⊙ PROPOSED AND EXISTING POINTS OF DIVERSION
- PROPOSED PLACE OF USE
- PROPOSED PLACE OF USE



400 0 400
Scale 1"=400'

STATE ENGINEER'S USE

1) strike of text "Proof No. V04545" Authorized by M.D. Buschelman

71031

FILED

APR 13 2004

STATE ENGINEER'S OFFICE

MICHAEL D. BUSCHELMAN CONSULTING, INC.
POST OFFICE BOX 51371
SPARKS, NEVADA 89435
PHONE NO. 775-355-9628

MAP TO ACCOMPANY APPLICATION TO
CHANGE THE POINT OF DIVERSION AND
PLACE OF USE OF PROOF NO. V04545,
62462 AND PORTION OF PERMIT NO. 61458

FOR : MINING, MILLING, IRRIGATION, STOCKWATER,
COMMERCIAL AND DOMESTIC
BY : BEDROC LIMITED, A NEVADA LIMITED LIABILITY CORP.
FROM : UNDERGROUND AND SPRING SOURCES
IN : LINCOLN COUNTY, NEVADA