


**BASIS OF BEARINGS:**

S.00° 03' 00" W. BEING THE EAST LINE OF SECTION 26,  
T. 16 S., R. 49 E., M. D. M., AS SHOWN ON THE G. L. O.  
PLAT MAP DATED 1922.

**LEGEND:**

----- INDICATES BOUNDARY OF PROPOSED  
PLACE OF USE.

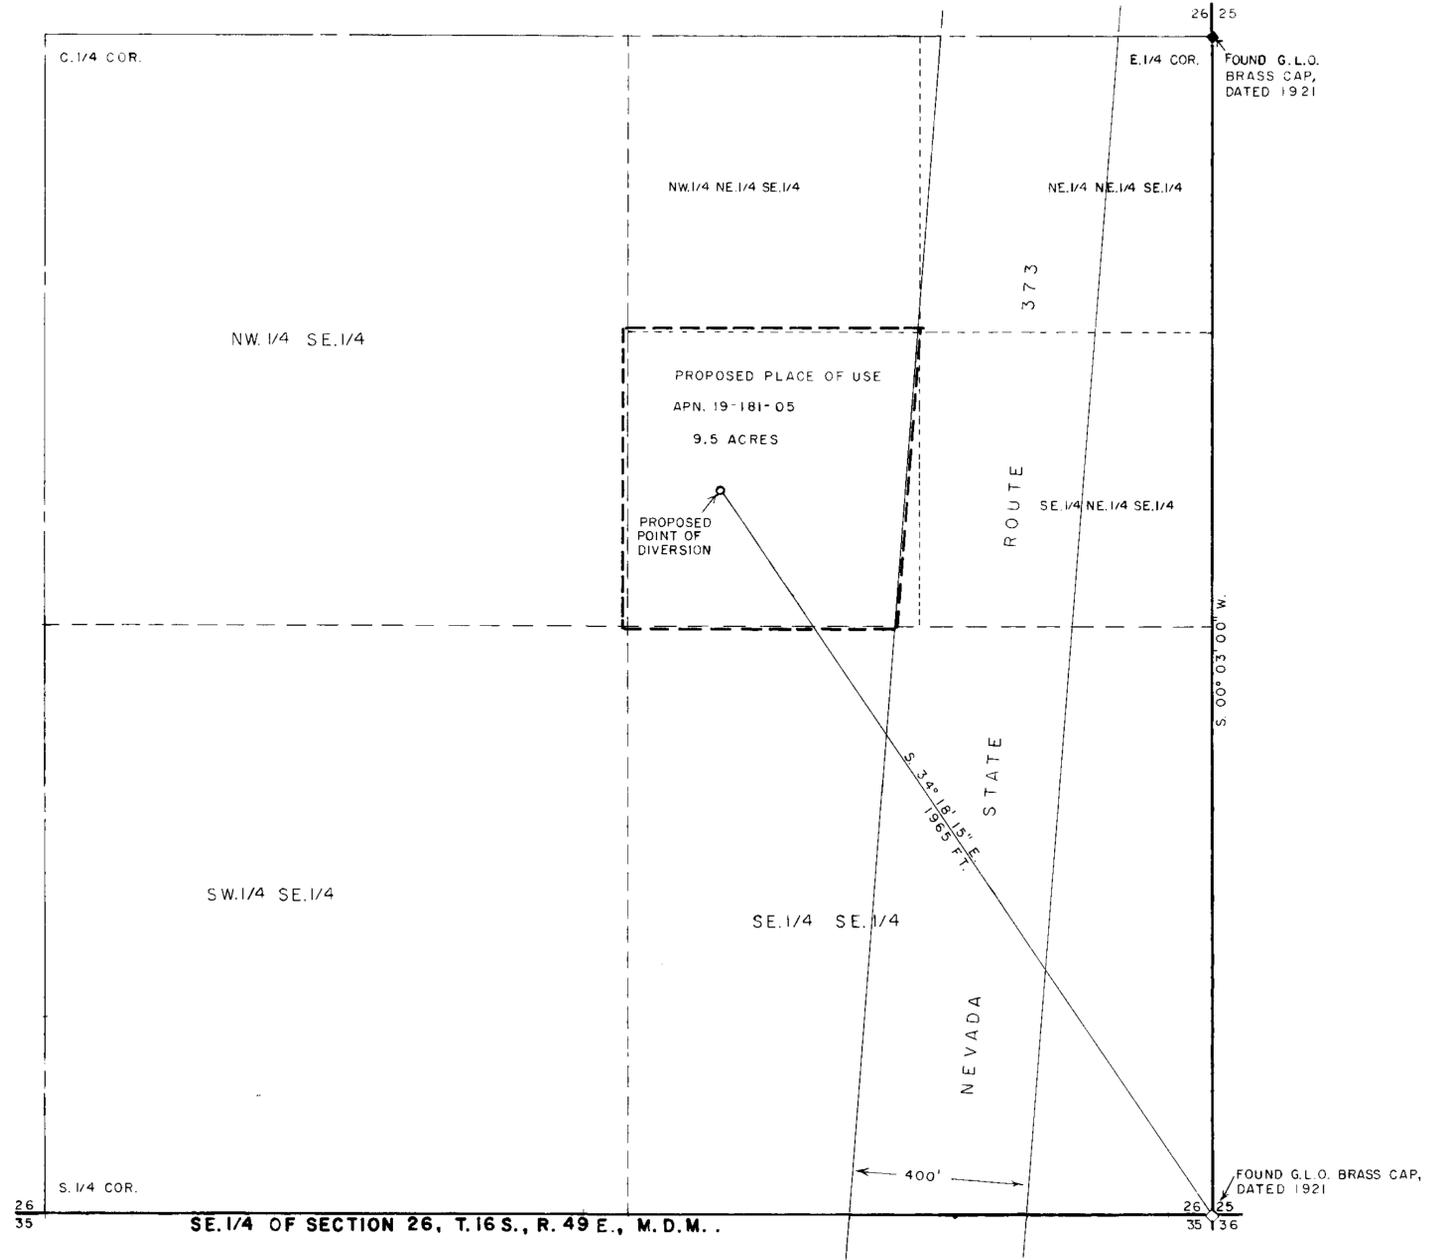

STATE OF NEVADA  
COUNTY OF NYE

I, LISLE LOWE, BEING FIRST DULY SWORN, DEPOSE AND SAY THAT THIS MAP CONSISTING OF ONE SHEET, HAS BEEN CORRECTLY DRAWN TO THE DESIGNATED SCALE FROM FIELD NOTES OF A SURVEY MADE BY ME OR UNDER MY SUPERVISION AND DIRECTION ON JANUARY 17, 2004 THAT IT TRULY AND CORRECTLY REPRESENTS THE PROPOSED LOCATION AND EXTENT OF THE WORKS USED TO DIVERT WATER FROM AN UNDERGROUND SOURCE IN NYE COUNTY, NV, BY HASDRUBAL LLC. THAT THE PROPOSED POINT OF DIVERSION, THE MANNER OF USE AND LOCATION AND NAMES OF ALL OTHER WORKS OR STREAMS WHICH ARE CROSSED BY OR CONNECTED WITH THE SAID WORKS ARE FULLY AND CORRECTLY DESIGNATED THEREON.

*Lisle Lowe*  
STATE WATER RIGHT SURVEYOR #856, P.L.S. #8423


SUBSCRIBED AND SWORN TO BEFORE ME THIS 22nd DAY OF JANUARY, 2004



*Shelly Kadimas*  
NOTARY PUBLIC IN AND FOR  
SAID COUNTY AND STATE



MY COMMISSION EXPIRES ON: March 30, 2004

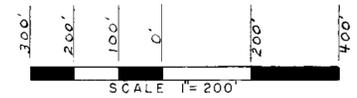

<p>STATE ENGINEER'S USE</p> <p>7050'</p> <p><b>FILED</b> FEB 4 2004 STATE ENGINEER'S OFFICE</p> <p>ON FEB 16 AM 11:52</p>	<p>MAP TO ACCOMPANY AN APPLICATION TO APPROPRIATE WATER</p> <p>BY: HASDRUBAL LLC.</p> <p>FOR: COMMERCIAL AND DOMESTIC USE.</p> <p>FROM: AN UNDERGROUND SOURCE, IN NYE COUNTY, NV</p>
---	--