


STATE OF NEVADA SS  
COUNTY OF WASHOE




I, MARTIN UGALDE, BEING FIRST DULY SWORN DEPOSE AND SAY THAT THIS MAP, CONSISTING OF ONE SHEET, HAS BEEN CORRECTLY DRAWN TO THE DESIGNATED SCALE FROM A SURVEY MADE UNDER MY SUPERVISION AND DIRECTION BETWEEN NOVEMBER 30 AND DECEMBER 20, 2003 AND FROM EXISTING WATER RIGHT MAPS AND U.S.G.S. QUAD MAPS, THAT IT TRULEY AND CORRECTLY PRESENTS THE PROPOSED LOCATIONS AND EXTENT OF THE WORKS USED TO DIVERT WATER FROM SURFACE SOURCES IN DOUGLAS COUNTY, NEVADA BY THE EPISCOPAL DIOCESE OF NEVADA FOR QUASI - MUNICIPAL PURPOSES; THAT THE PROPOSED POINTS OF DIVERSION, THE APPROXIMATE LOCATION AND SIZE OF THE DIVERTING WORKS, ALL OTHER RESERVOIRS AND BASINS, AND THE BOUNDARIES OF ALL LANDS, SHOWING BY 40-ACRE SUBDIVISIONS THE AREAS PROPOSED TO BE SERVED, ARE FULLY AND CORRECTLY DESIGNATED THEREON.

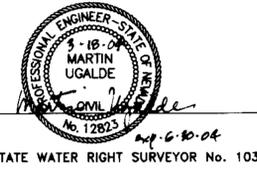

SUBSCRIBED AND SWORN TO BEFORE ME THIS 22<sup>nd</sup> DAY OF March, 2004  
NOTARY PUBLIC IN AND FOR WASHOE COUNTY, NEVADA.



NOTARY PUBLIC IN AND FOR Washoe COUNTY, Nevada.  
MY COMMISSION EXPIRES January 3, 2006.

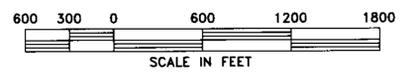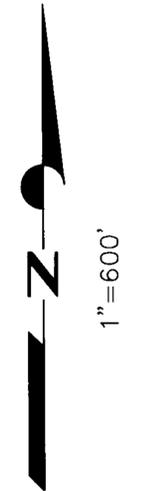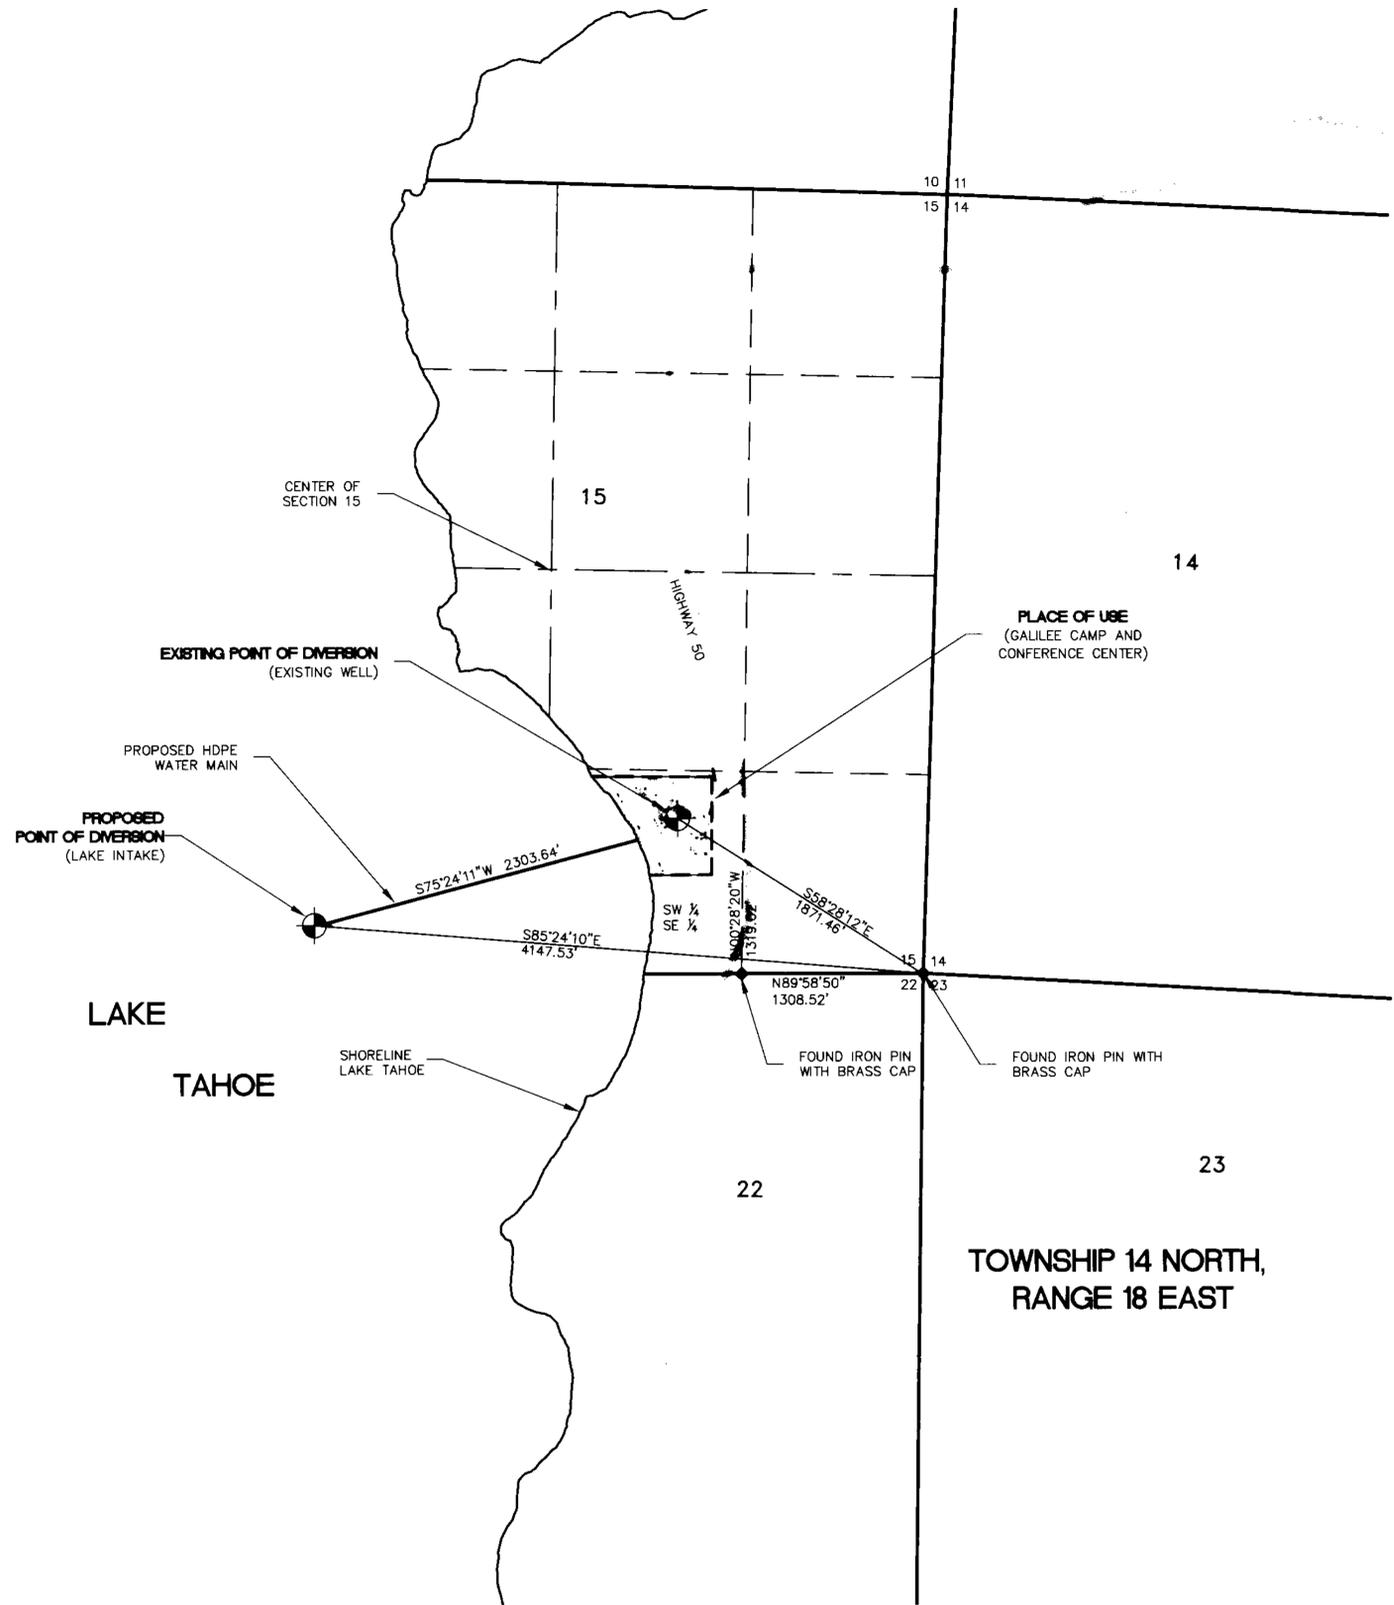

SHEET 1 OF 1

STATE ENGINEER'S USE



MAP TO ACCOMPANY APPLICATION TO CHANGE THE POINT OF DIVERSION UNDER PERMIT 57366 FOR QUASI-MUNICIPAL USE BY THE EPISCOPAL DIOCESE OF NEVADA FROM SURFACE SOURCES IN DOUGLAS COUNTY, NEVADA