

STATE OF NEVADA )  
 ) SS  
 COUNTY OF DOUGLAS )


I, ROBERT O. ANDERSON, BEING FIRST DULY SWORN, DEPOSE AND SAY THAT THIS MAP, CONSISTING OF 1 SHEET, NUMBERED FROM 1 TO 1, INCLUSIVE, HAS BEEN CORRECTLY DRAWN TO THE DESIGNATED SCALE FROM FIELD NOTES OF A SURVEY MADE BY ME, OR UNDER MY SUPERVISION AND DIRECTION, BETWEEN SEPTEMBER 1, 2003 AND NOVEMBER 30, 2003; THAT IT TRULY AND CORRECTLY REPRESENTS THE PROPOSED LOCATION AND EXTENT OF THE WORKS USED TO DIVERT WATER FROM AN UNDERGROUND SOURCE, IN DOUGLAS COUNTY, NEVADA, BY WOLFGANG O. & URSULA EISENHUT 1989 REVOCABLE TRUST FOR QUASI-MUNICIPAL AND DOMESTIC PURPOSES UNDER PERMIT NUMBER 49416 AND IRRIGATION & DOMESTIC PURPOSES UNDER PERMIT NUMBER 63242, THAT THE POINT OF DIVERSION, THE LOCATION AND NAMES OF ALL OTHER WORKS WHICH WILL CROSS OR CONNECT WITH THE PROPOSED WORK, AND THE BOUNDARY OF ALL LANDS SHOWING BY 40-ACRE SUBDIVISIONS, THE AREA PROPOSED TO BE CONNECTED WITH SAID WORKS, ARE FULLY AND CORRECTLY DESIGNATED THEREON.

*Robert O. Anderson*  
 ROBERT O. ANDERSON, P.E.  
 STATE WATER RIGHT SURVEYOR NO. 814

*Robert O. Anderson*  
 ROBERT O. ANDERSON, P.E.  
 STATE WATER RIGHT SURVEYOR NO. 814

SUBSCRIBED AND SWORN TO BEFORE ME  
 THIS 3 DAY OF MAY, 2004  
 NOTARY PUBLIC IN AND FOR DOUGLAS COUNTY, NEVADA.

*Oliver Nye*  
 MY COMMISSION EXPIRES Feb. 9, 2008

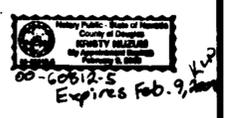

**BASIS OF BEARING**



THE SOUTH LINE OF THE SE 1/4 SW 1/4 OF SECTION 14 T 12 N R 19 E, M D M, AS PER PARCEL MAP FOR BARBARA JEAN STRUTHERS BEARING S 89°55'00" E PER DOC. No. 168927.

**EXISTING PLACE OF USE/ POINT OF DIVERSION**

"FOR EXISTING POINT OF DIVERSION FOR PERMIT No. 49416, PLEASE REFER TO MAP ON FILE."  
 "FOR EXISTING POINT OF DIVERSION FOR PERMIT No. 63242, PLEASE REFER TO MAP ON FILE."

**PROPOSED CHANGES**

APPLICATION 70897 PROPOSES TO CHANGE THE POINT OF DIVERSION AND PLACE OF USE OF PERMIT NO. 63242; THE MANNER OF USE, IRRIGATION AND DOMESTIC PURPOSES, IS UNCHANGED.  
 APPLICATION 70898 PROPOSES TO CHANGE THE POINT OF DIVERSION AND PLACE OF USE OF A PORTION OF PERMIT NO. 49416; THE MANNER OF USE, QUASI-MUNICIPAL AND DOMESTIC PURPOSES, IS UNCHANGED.

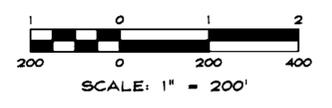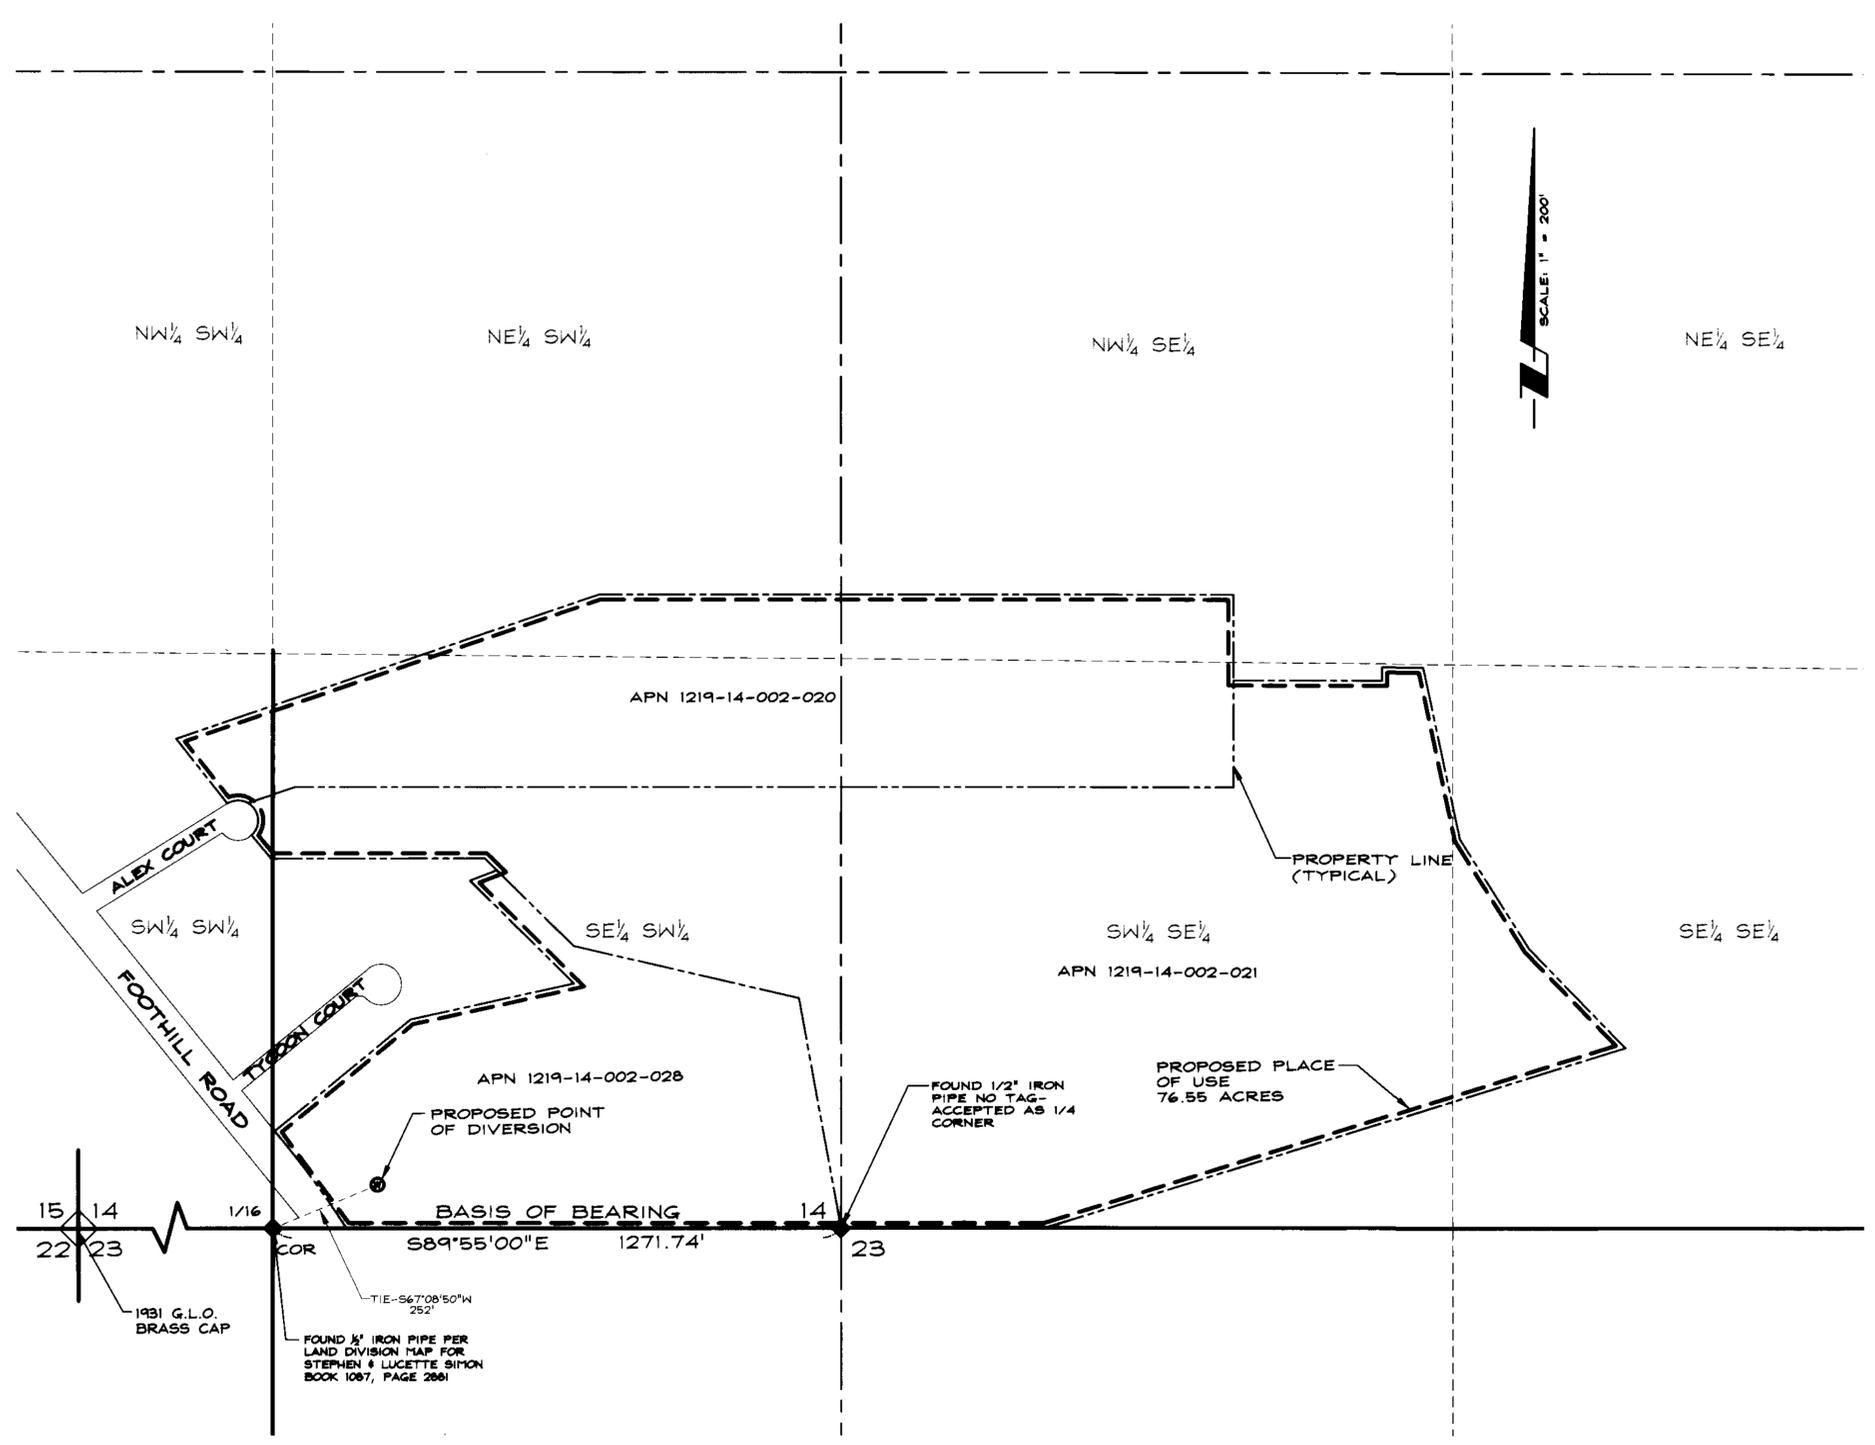

02/06/04

STATE ENGINEER'S USE

**FILED**  
 MAY 3 2004  
 STATE ENGINEER'S OFFICE

MAP  
 TO ACCOMPANY APPLICATION TO CHANGE THE POINT OF DIVERSION AND PLACE OF USE OF A PORTION OF PERMIT NO. 49416 FOR QUASI-MUNICIPAL & DOMESTIC PURPOSES AND PERMIT NO. 63242 FOR IRRIGATION & DOMESTIC PURPOSES BY WOLFGANG O. & URSULA EISENHUT 1989 REVOCABLE TRUST FROM AN UNDERGROUND SOURCE IN DOUGLAS COUNTY, NEVADA

