



SECTION 2, T.19N., R.26E., M.D.B.&M.
CHURCHILL COUNTY, NEVADA

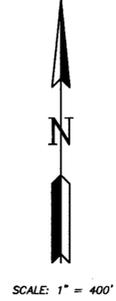

STATE OF NEVADA
COUNTY OF HUMBOLDT

I, JOHN H. MILTON III, being first duly sworn, depose and say that this map, consisting of 1 sheet, numbered from 1 to 1, inclusive, has been correctly drawn to the designated scale from field notes of a survey made by me, or under my supervision and direction, between the 27th day of January, 2004 and the 28th day of January, 2004; that it truly and correctly represents the proposed location and extent of the works used to divert water from unnamed springs in Churchill County, Nevada by THOMAS A. and MERIDEE R. WILEY for stockwatering purposes. That the proposed point of diversion, the approximate location and size of the diverting channel or other conduit, the place and manner of use, and the location and names of all other works or streams which are crossed by, or connected with the said works, are fully and correctly designated thereon.

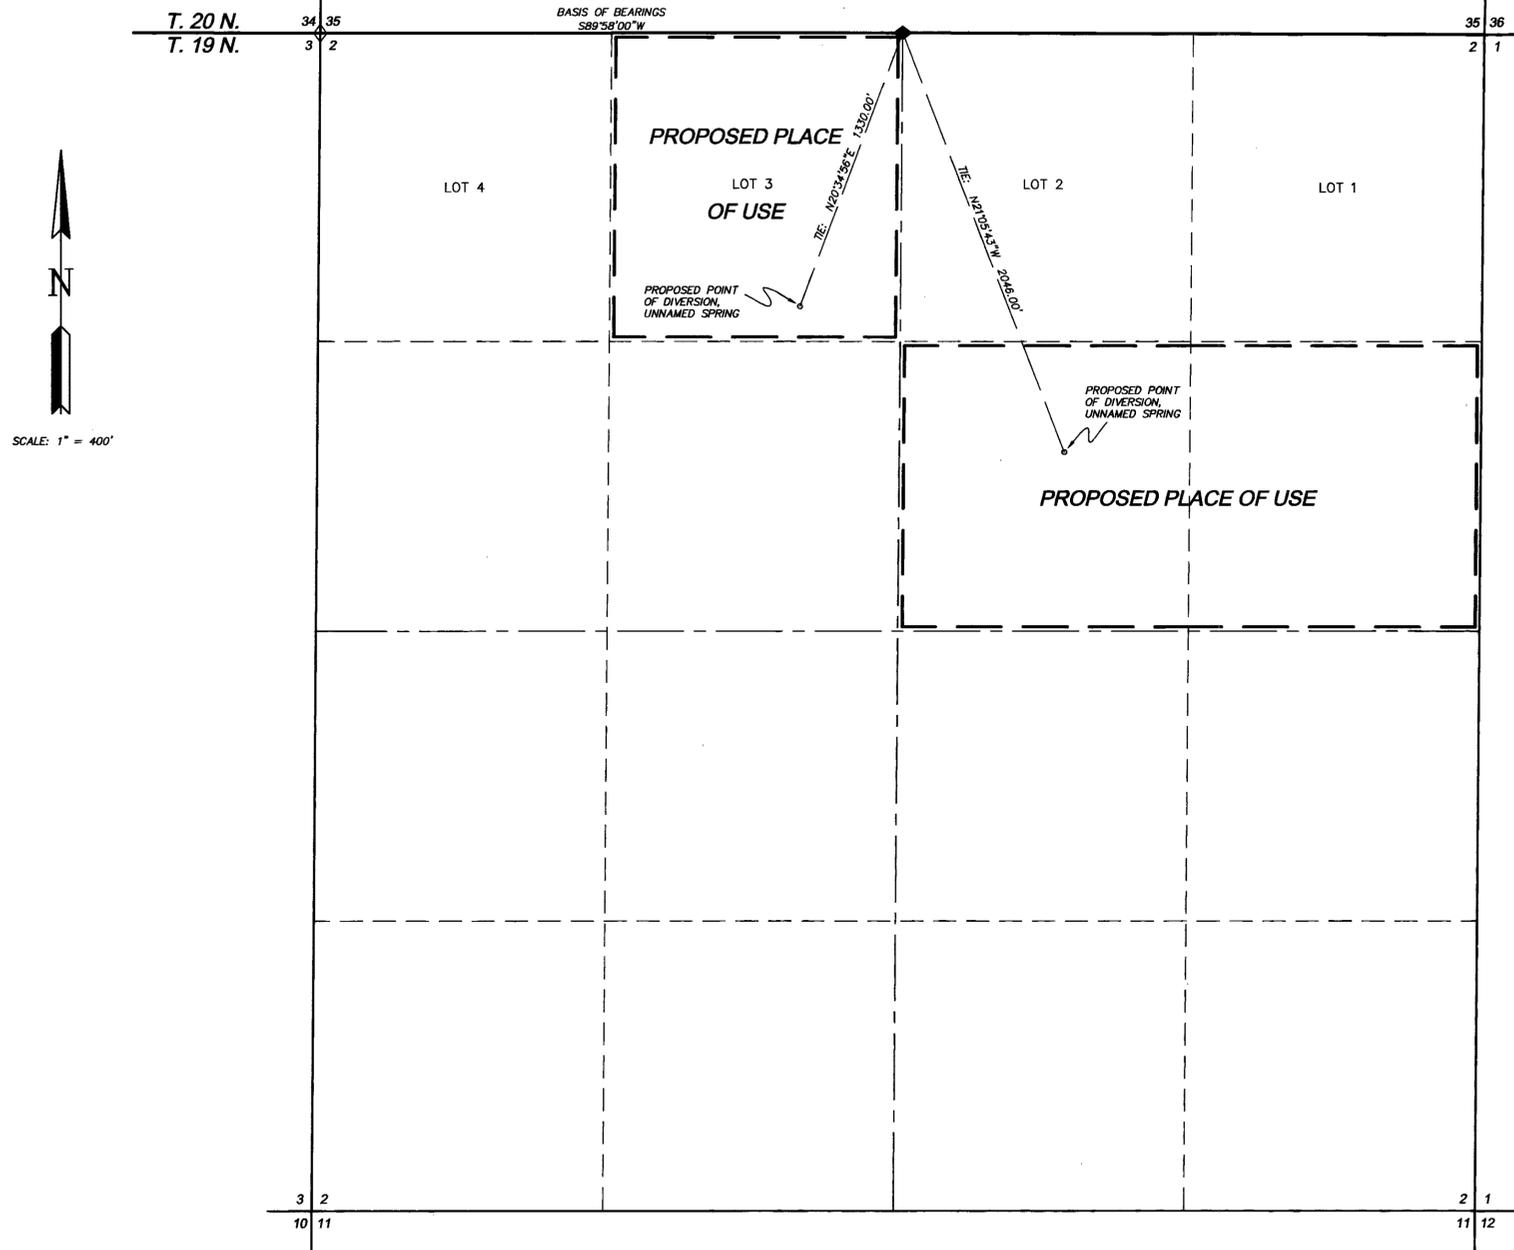

State Water Right Surveyor No. 573

Subscribed and sworn to before me this 25th day of February, 2004.


Doris A. Twichell
DORIS A. TWICHELL
Notary Public in and for Humboldt County, State of Nevada
My commission expires: May 28th, 2005



- LEGEND**
- Indicates the boundary of the proposed place of use.
 - ◇ Indicates a found section corner, an iron pipe with a B.L.M. brass cap, unless otherwise noted.
 - ◆ Indicates a found 1/4 section corner, an iron pipe with a B.L.M. brass cap, unless otherwise noted.

BASIS OF BEARINGS

Basis of Bearings was taken from the B.L.M. Dependent Resurvey Plat of T.20N., R.26E., M.D.B.&M. dated November 30, 1977.

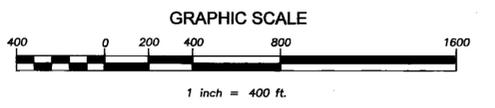

70919 CERTIFICATE NO. 17789 ISSUED 11-5-10
70920 CERTIFICATE NO. 17790 ISSUED 11-5-10

DESERT MOUNTAIN SURVEYING
Land • Water Rights • Boundary
146 West Second Street, Winnemucca, NV 89445
775-622-4414 FAX 775-623-9821 E-MAIL dms@winnemucca.net

STATE ENGINEER'S USE

70919, 70920

FILED
MAR 04 2004
STATE ENGINEER'S OFFICE

MAP TO ACCOMPANY APPLICATION TO APPROPRIATE WATER
- FOR -
STOCKWATERING PURPOSES
- BY -
THOMAS A. and MERIDEE R. WILEY

FROM UNNAMED SPRINGS
IN CHURCHILL COUNTY, NEVADA

70920 70919