


**EXISTING PLACE OF USE**

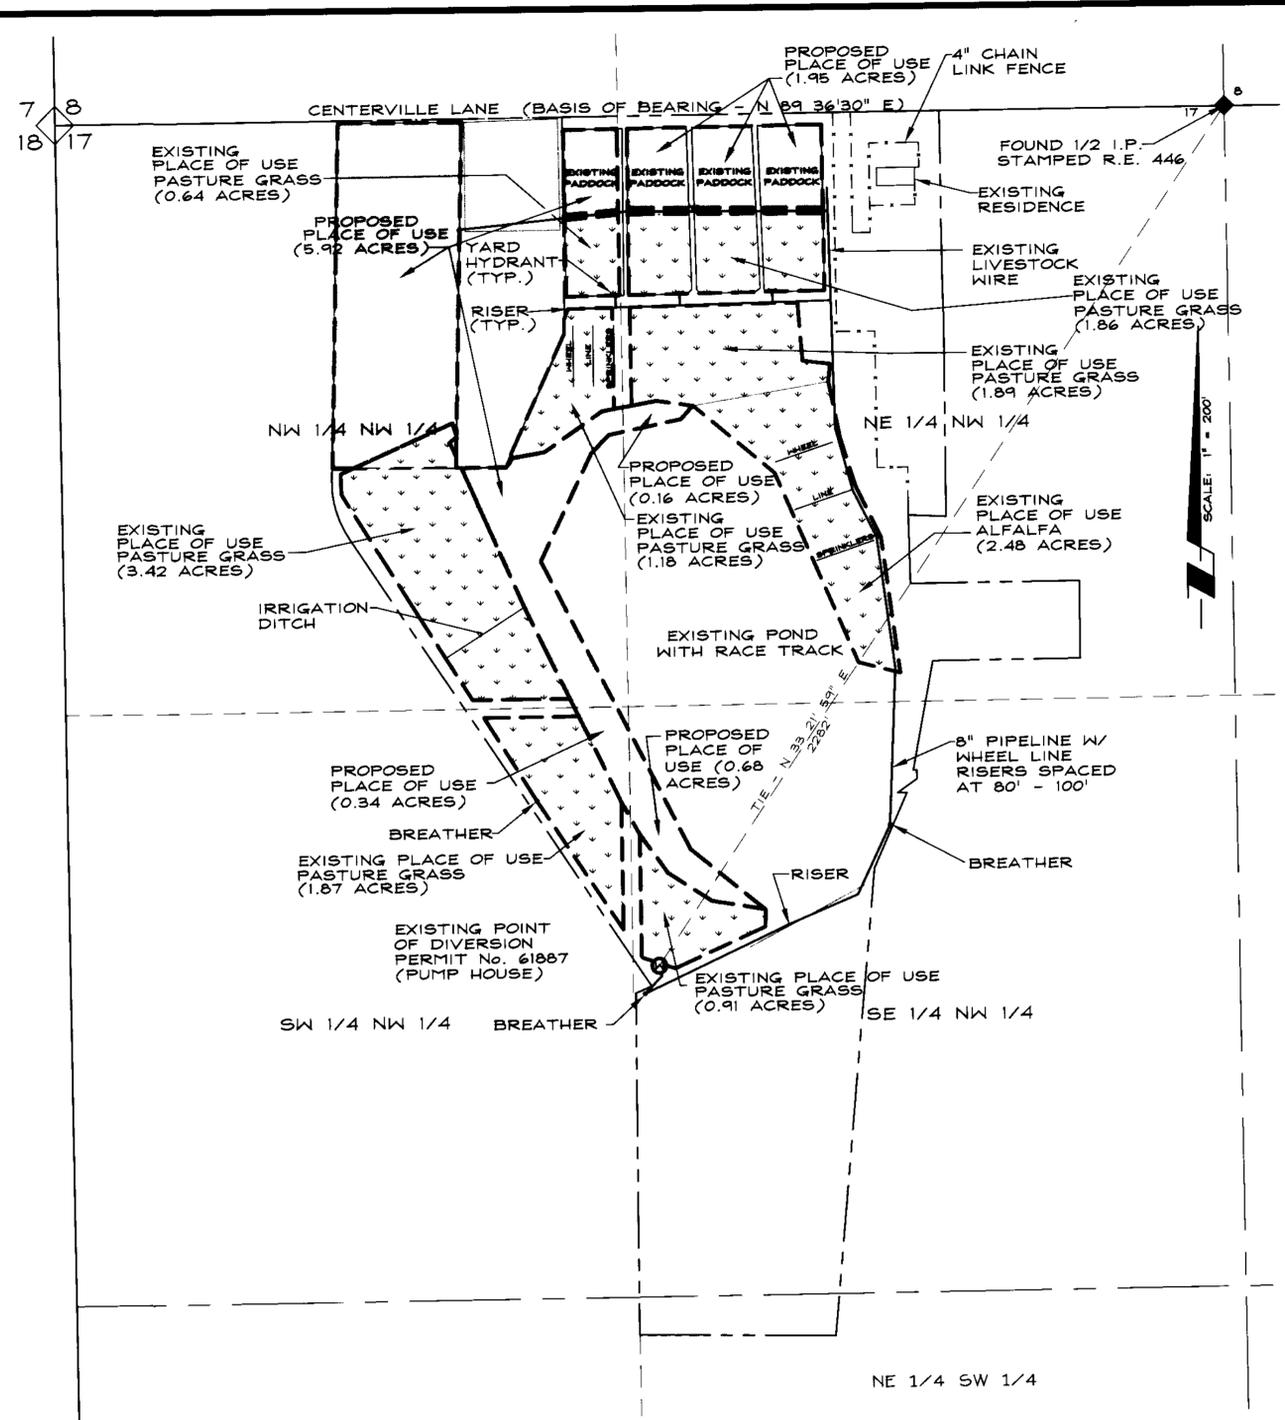

**PROPOSED PLACE OF USE**


STATE OF NEVADA )  
 ) SS  
 COUNTY OF DOUGLAS )

I, ROBERT O. ANDERSON, BEING FIRST DULY SWORN, DEPOSE AND SAY THAT THIS MAP, CONSISTING OF 1 SHEET, NUMBERED FROM 1 TO 1, INCLUSIVE, HAS BEEN CORRECTLY DRAWN TO THE DESIGNATED SCALE FROM FIELD NOTES OF A SURVEY MADE BY ME, OR UNDER MY SUPERVISION AND DIRECTION, ON APRIL 25, 2004; THAT IT TRULY AND CORRECTLY REPRESENTS THE PROPOSED LOCATION AND EXTENT OF THE WORKS USED TO DIVERT WATER FROM AN UNDERGROUND SOURCE, IN DOUGLAS COUNTY, NEVADA, BY ALFRED H. & ANNA LEE MAKHANIAN FOR IRRIGATION PURPOSES UNDER A PORTION OF PERMIT NUMBER 61887, THAT THE POINT OF DIVERSION, THE LOCATION AND NAMES OF ALL OTHER WORKS WHICH WILL CROSS OR CONNECT WITH THE PROPOSED WORK, AND THE BOUNDARY OF ALL LANDS SHOWING BY 40-ACRE SUBDIVISIONS, THE AREA PROPOSED TO BE CONNECTED WITH SAID WORKS, ARE FULLY AND CORRECTLY DESIGNATED THEREON.

*Robert O. Anderson*  
 ROBERT O. ANDERSON, P.E.  
 STATE WATER RIGHT SURVEYOR NO. 814

SUBSCRIBED AND SWORN TO BEFORE ME  
 THIS 25 DAY OF May, 2004

*Kristy Muzium*  
 NOTARY PUBLIC IN AND FOR DOUGLAS COUNTY, NEVADA.  
 MY COMMISSION EXPIRES Feb. 9, 2008

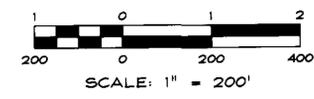

**BASIS OF BEARING**

THE SOUTH LINE OF CENTERVILLE LANE BEARING N 89°36'30" E, IN THE NW 1/4 OF SEC. 17, T.12 N., R.20E, M.D.M., PER DOC. NO. 31960, DOUGLAS COUNTY RECORDER'S OFFICE

STATE ENGINEER'S USE

FILED  
 MAY 27 2004  
 STATE ENGINEER'S OFFICE

MAP  
 TO ACCOMPANY (AMENDED) APPLICATION TO  
 CHANGE THE PLACE OF USE  
 UNDER  
 A PORTION OF PERMIT NO. 61887  
 FOR  
 IRRIGATION PURPOSES  
 BY  
 ALFRED H. & ANNA LEE MAKHANIAN  
 FROM  
 AN UNDERGROUND SOURCE  
 IN  
 DOUGLAS COUNTY, NEVADA

RECEIVED  
 04 MAY 27 AM 11:06  
 STATE ENGINEER'S OFFICE

03/22/04

SHEET 1 OF 1

70976